
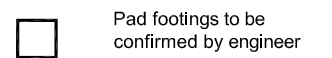
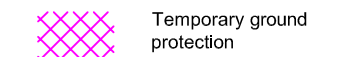
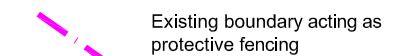
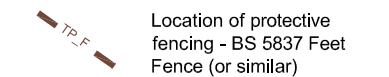
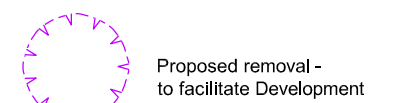


KEY

Please refer to Tamla Trees report for details

- Category A - Trees of high quality
- Category B - moderate quality
- Category C - low quality
- Category U - Dead, Dying or Defect trees with <10 years retention value

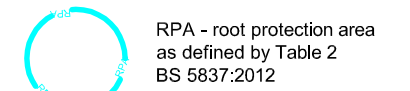

NOTE Tree positions indicatively mapped due to lack of detailed topographical plan

REV AMENDMENTS DRAWN DATE AUTH'D

PROJECT


26 West End Lane,
London,
NW6 4PA

CLIENT
Dr Hahn

TITLE
Tree Protection Plan (TPP)

Job	03224R	Scale	1:125 @ A3	DRG NO		Revision	
Date	14/09/2020	Type	a		03224P_TPP_01		B

Tel: 01252 811 233
Email: Info@tamlatrees.com
Web: www.tamlatrees.com

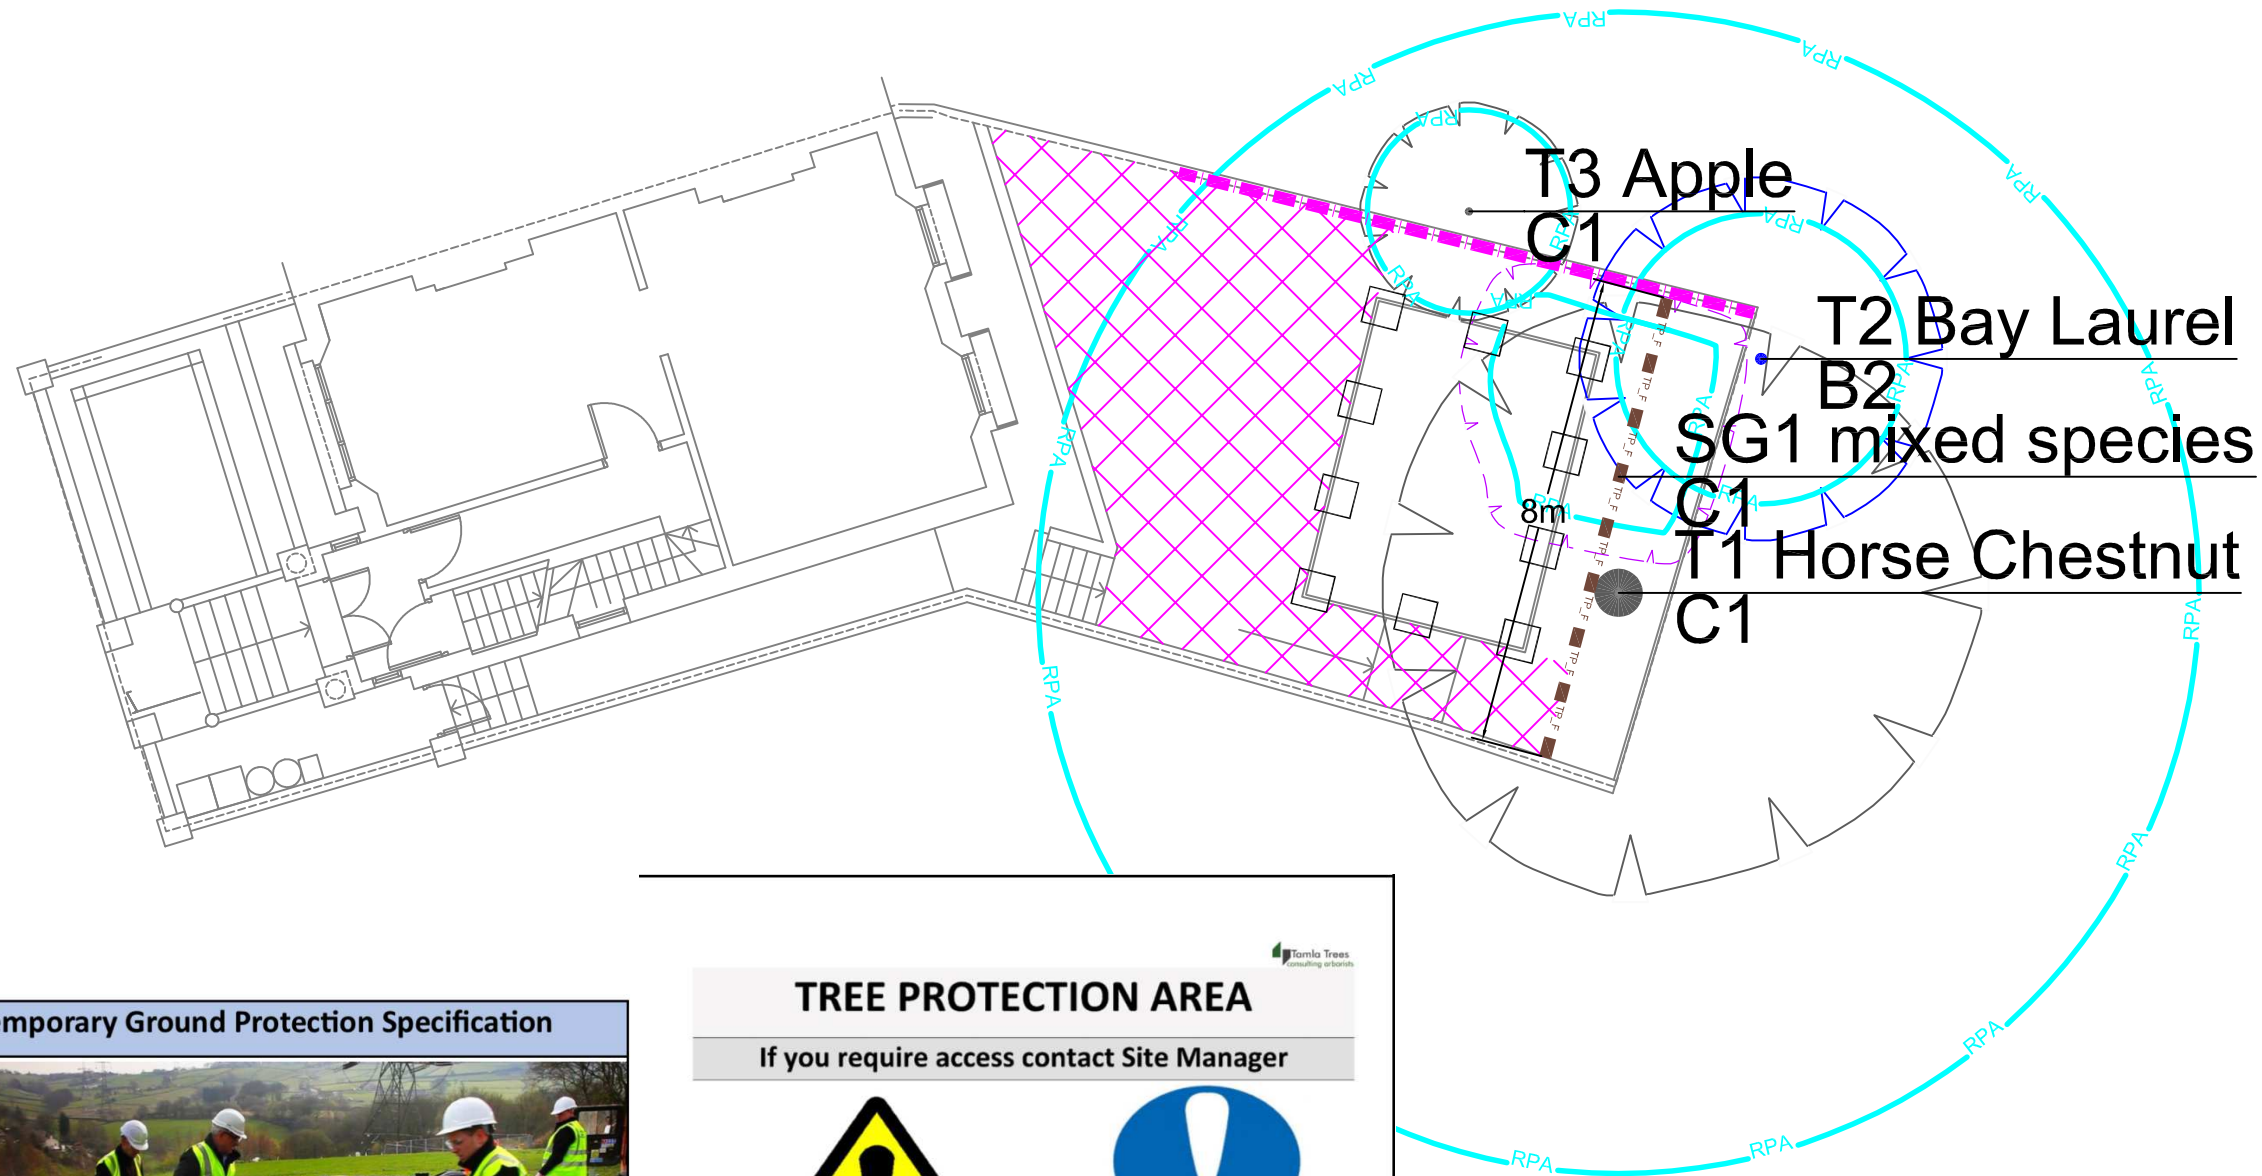

Temporary Ground Protection Specification

To be installed prior to any on site activity (demolition or construction)

- Retain existing on site hard standing if present for as long as possible.
- If indicated new temporary ground protection should be installed as part of the tree protection measures prior to work starting on site.
- For exposed unmade ground within Root Protection Area.
- To be laid on non-permeable membrane
- We recommend 3m x 1m x 20mm mats manufactured from recycled HMPE plastic, with carrying handles and an engraved grid pattern with minimum 150mm overlap to join together.

To cover all exposed unmade ground for tree Root Protection Area outside of Tree Protective Fencing

TREE PROTECTION AREA

If you require access contact Site Manager

THESE TREES ARE PROTECTED BY PLANNING CONDITIONS AND/OR IS THE SUBJECT OF A TREE PRESERVATION ORDER

GROUND COMPACTION KILLS TREE ROOTS - BREACHING A TPO IS A CRIMINAL OFFENCE - HELP RETAIN HEALTHY TREES BY RESPECTING THIS FENCING

© Info@tamlatrees.com w: tamlatrees.com o: 01252 811 233
Tamla Trees Registered England & Wales Companies Act 2006 Reg No: 08815629

- Warning signs to be located every 5m and to be minimum A3 in size (i.e. 42cm x 29.7cm)
- To be checked and replaced as necessary.

Deviations from the advised tree protection compromises tree roots and should be avoided. The purpose of tree protection measures should be briefed to all on site staff.

Tree Protection Specification

Fencing to be installed prior to any on site activity (demolition or construction)