



2 00 Main Entrance Paving - Typical Detail at Site Boundary

Scale 1 : 5

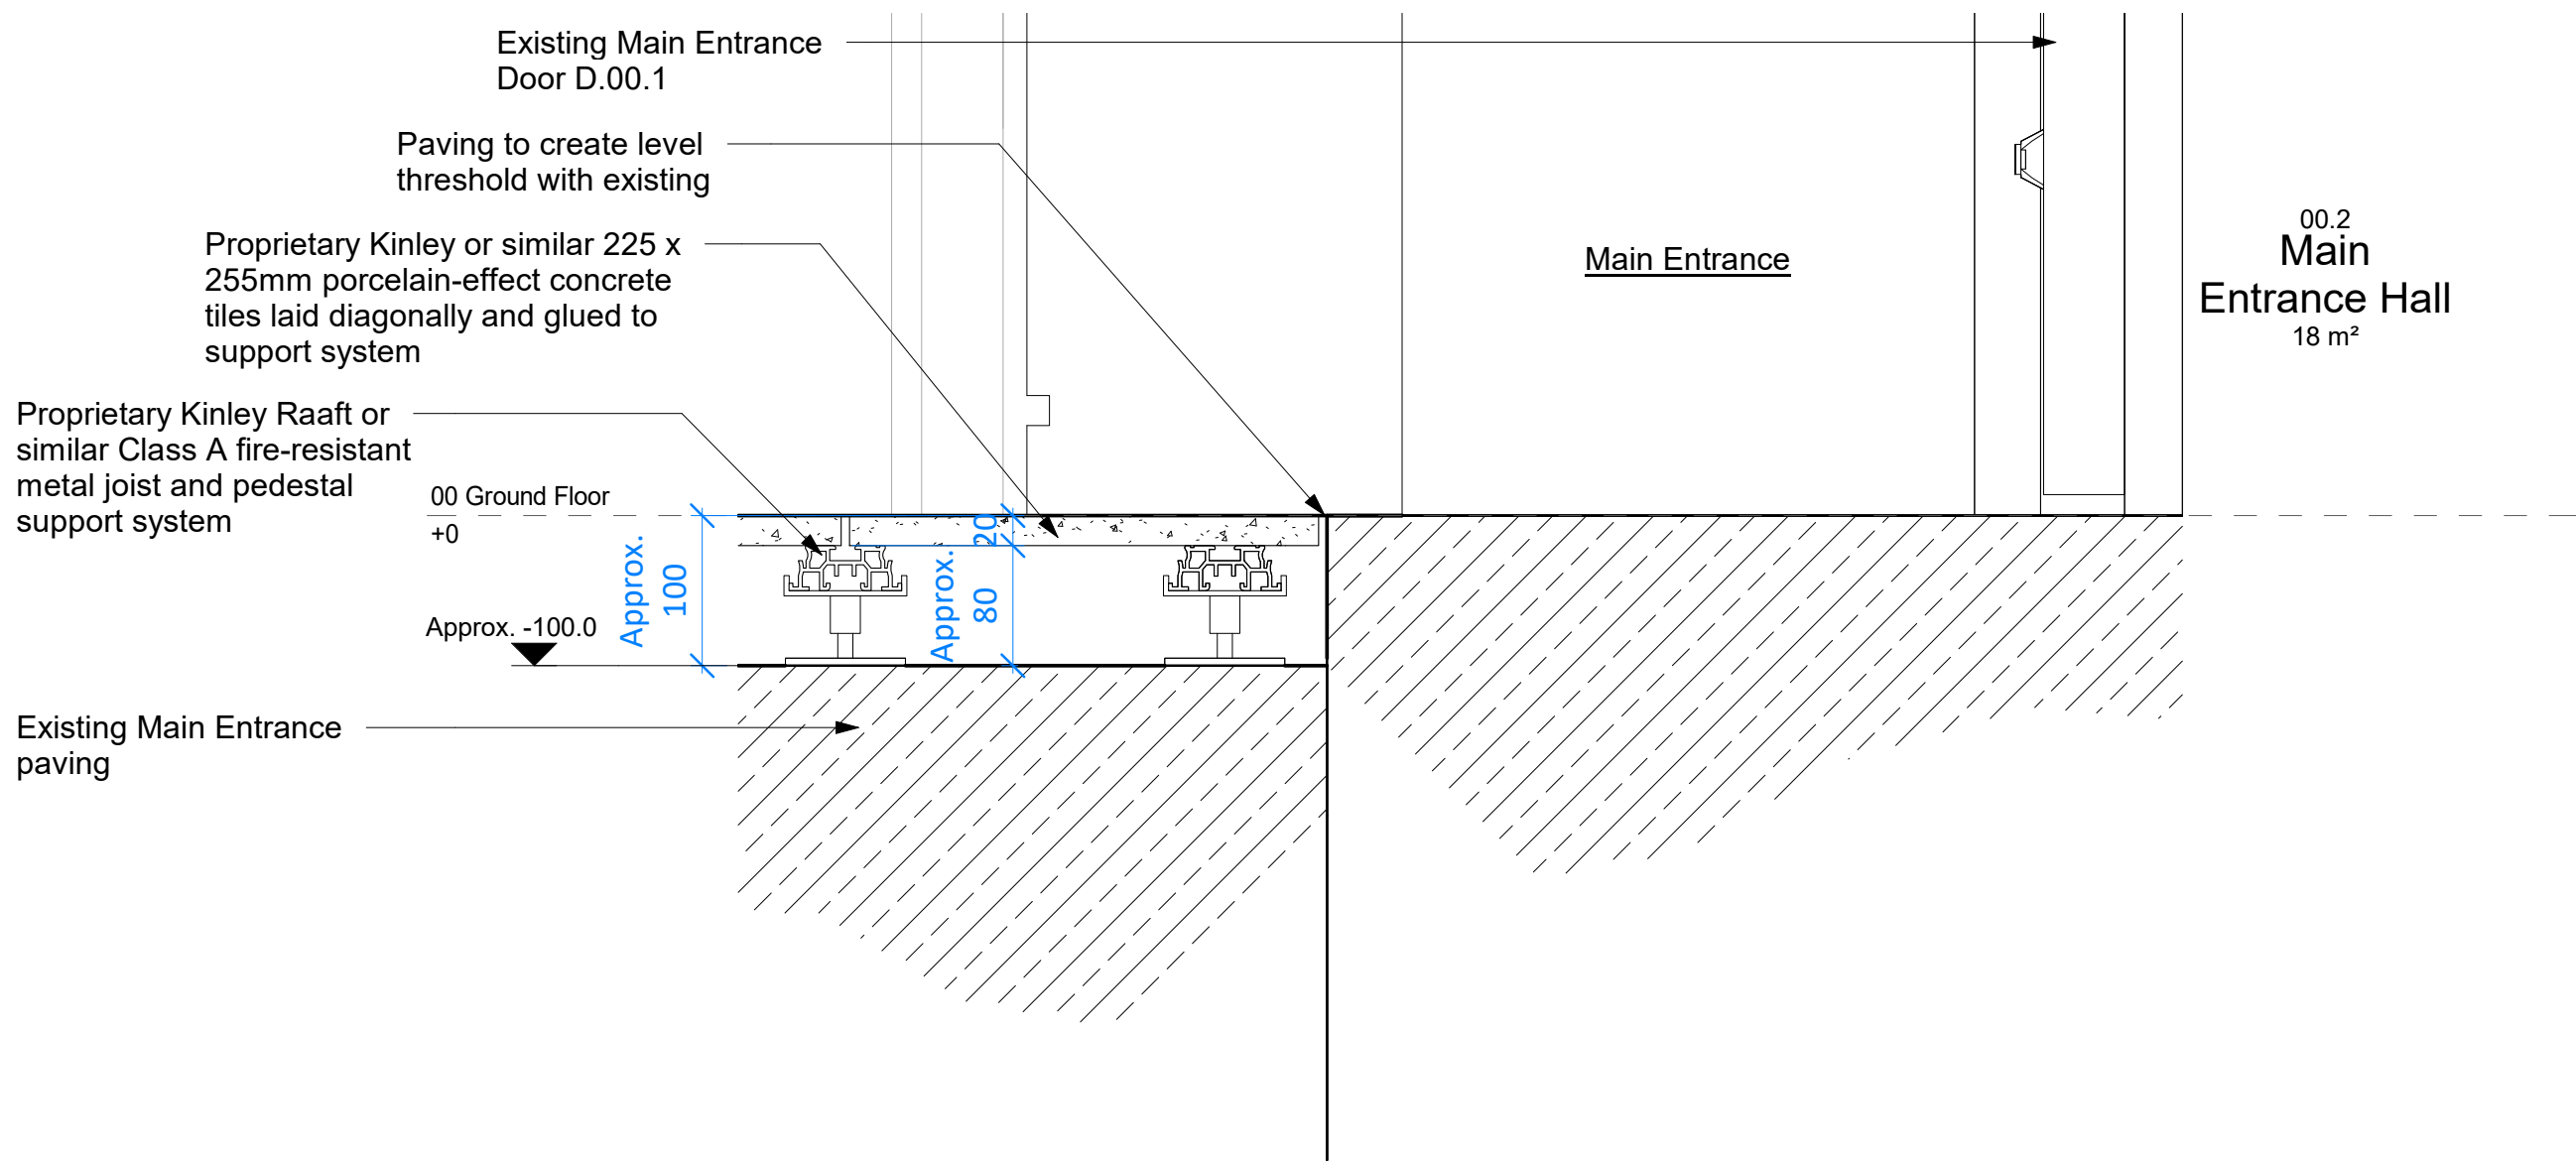


1 00 Main Entrance Paving - Typical Detail at Door Threshold

Scale 1 : 5

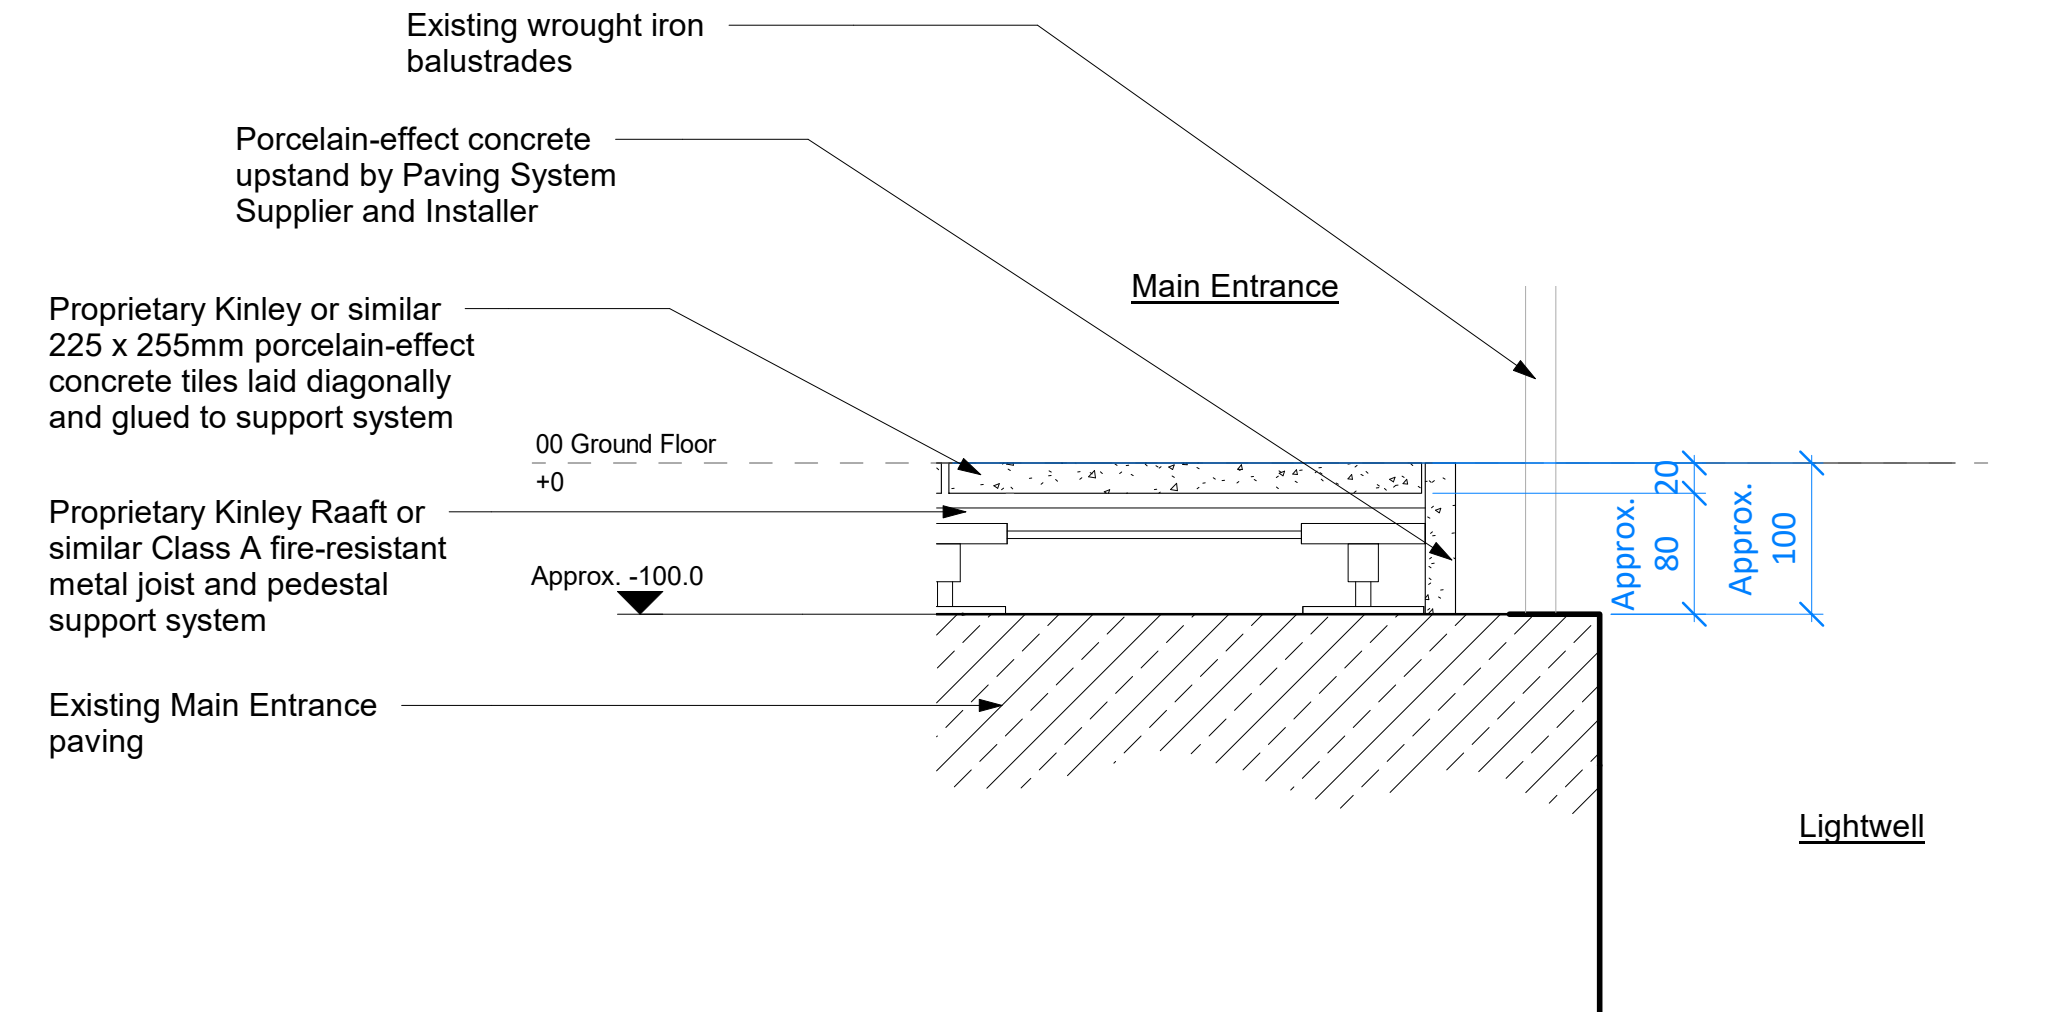


3 00 Main Entrance Paving - Typical Detail at Balustrade

Scale 1 : 5

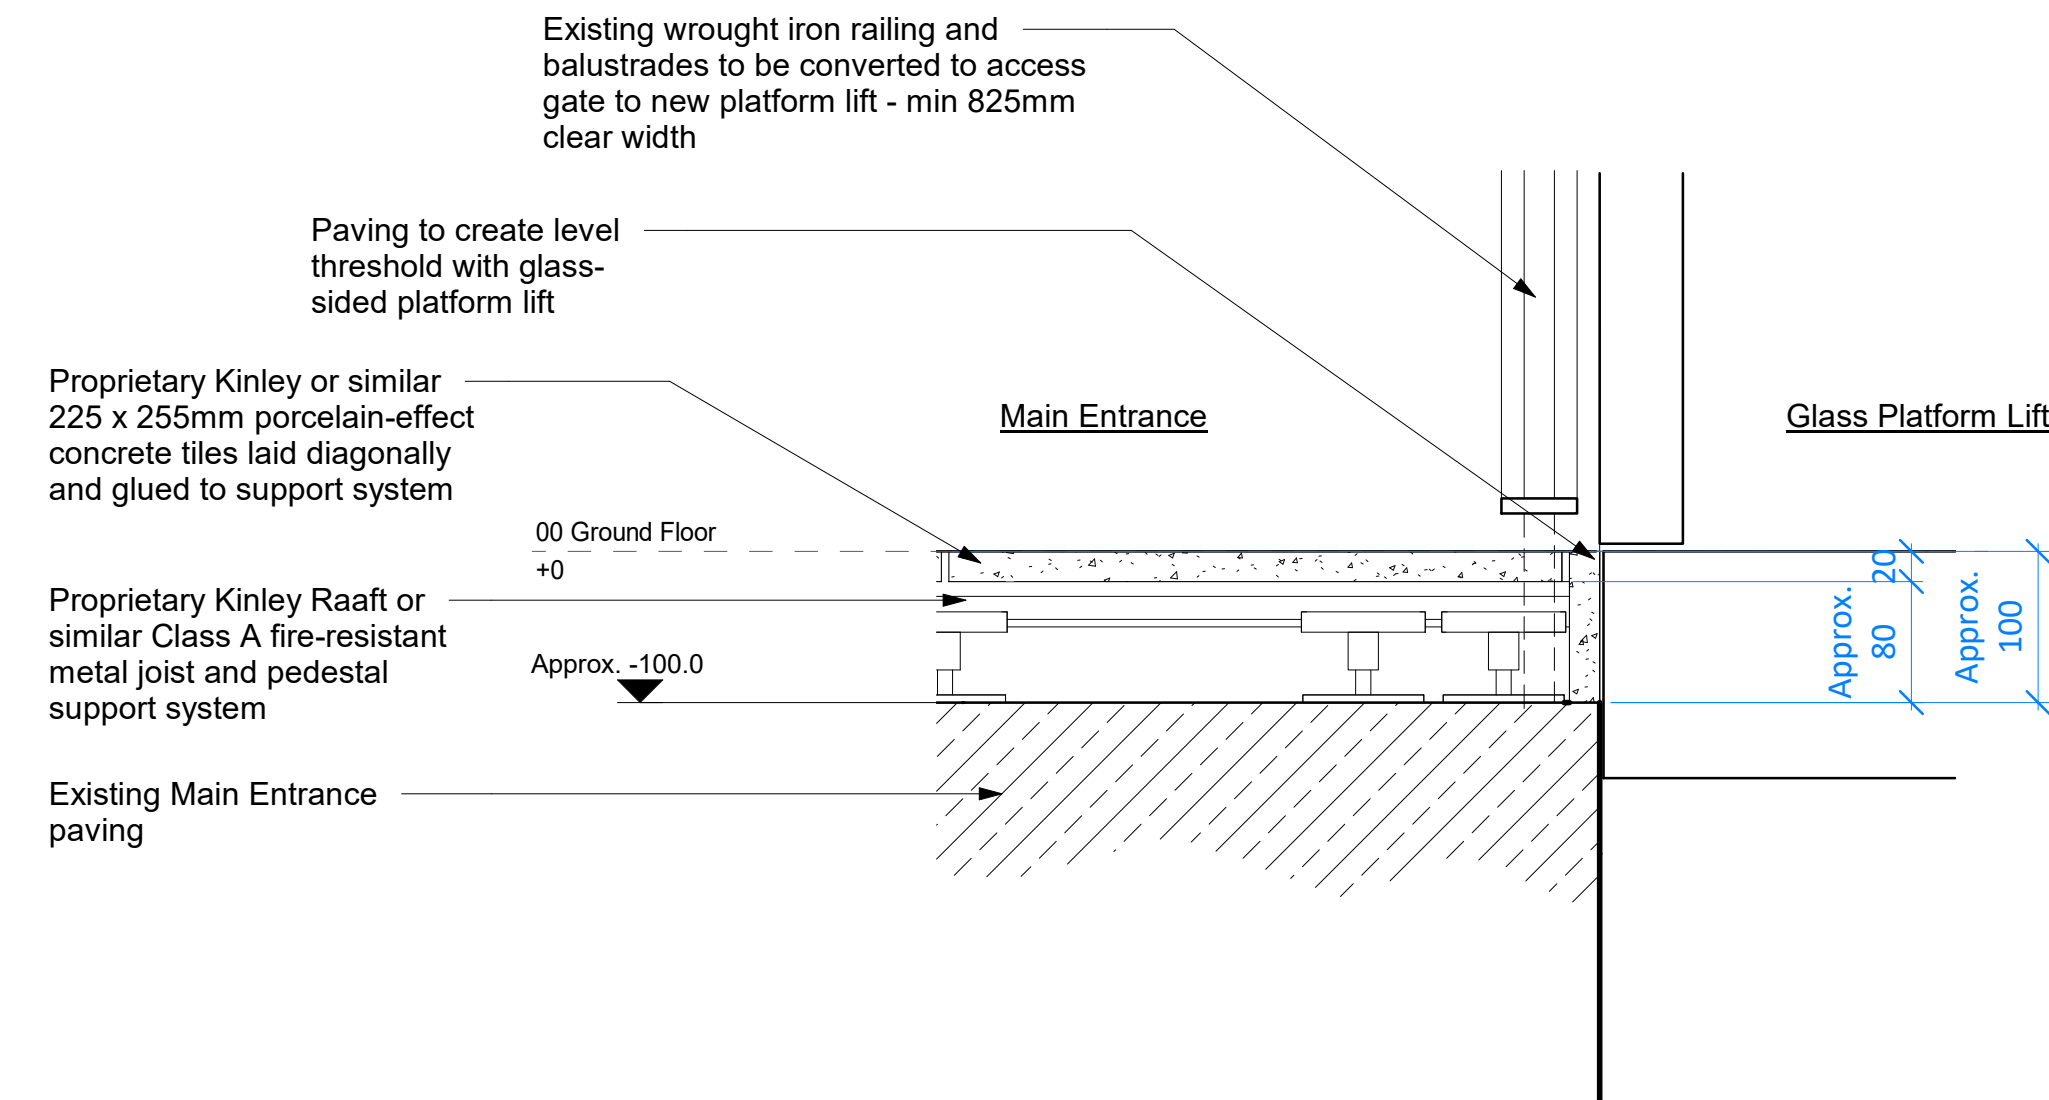

4 00 Main Entrance Paving - Typical Detail at Glass Sided Lift

Scale 1 : 5

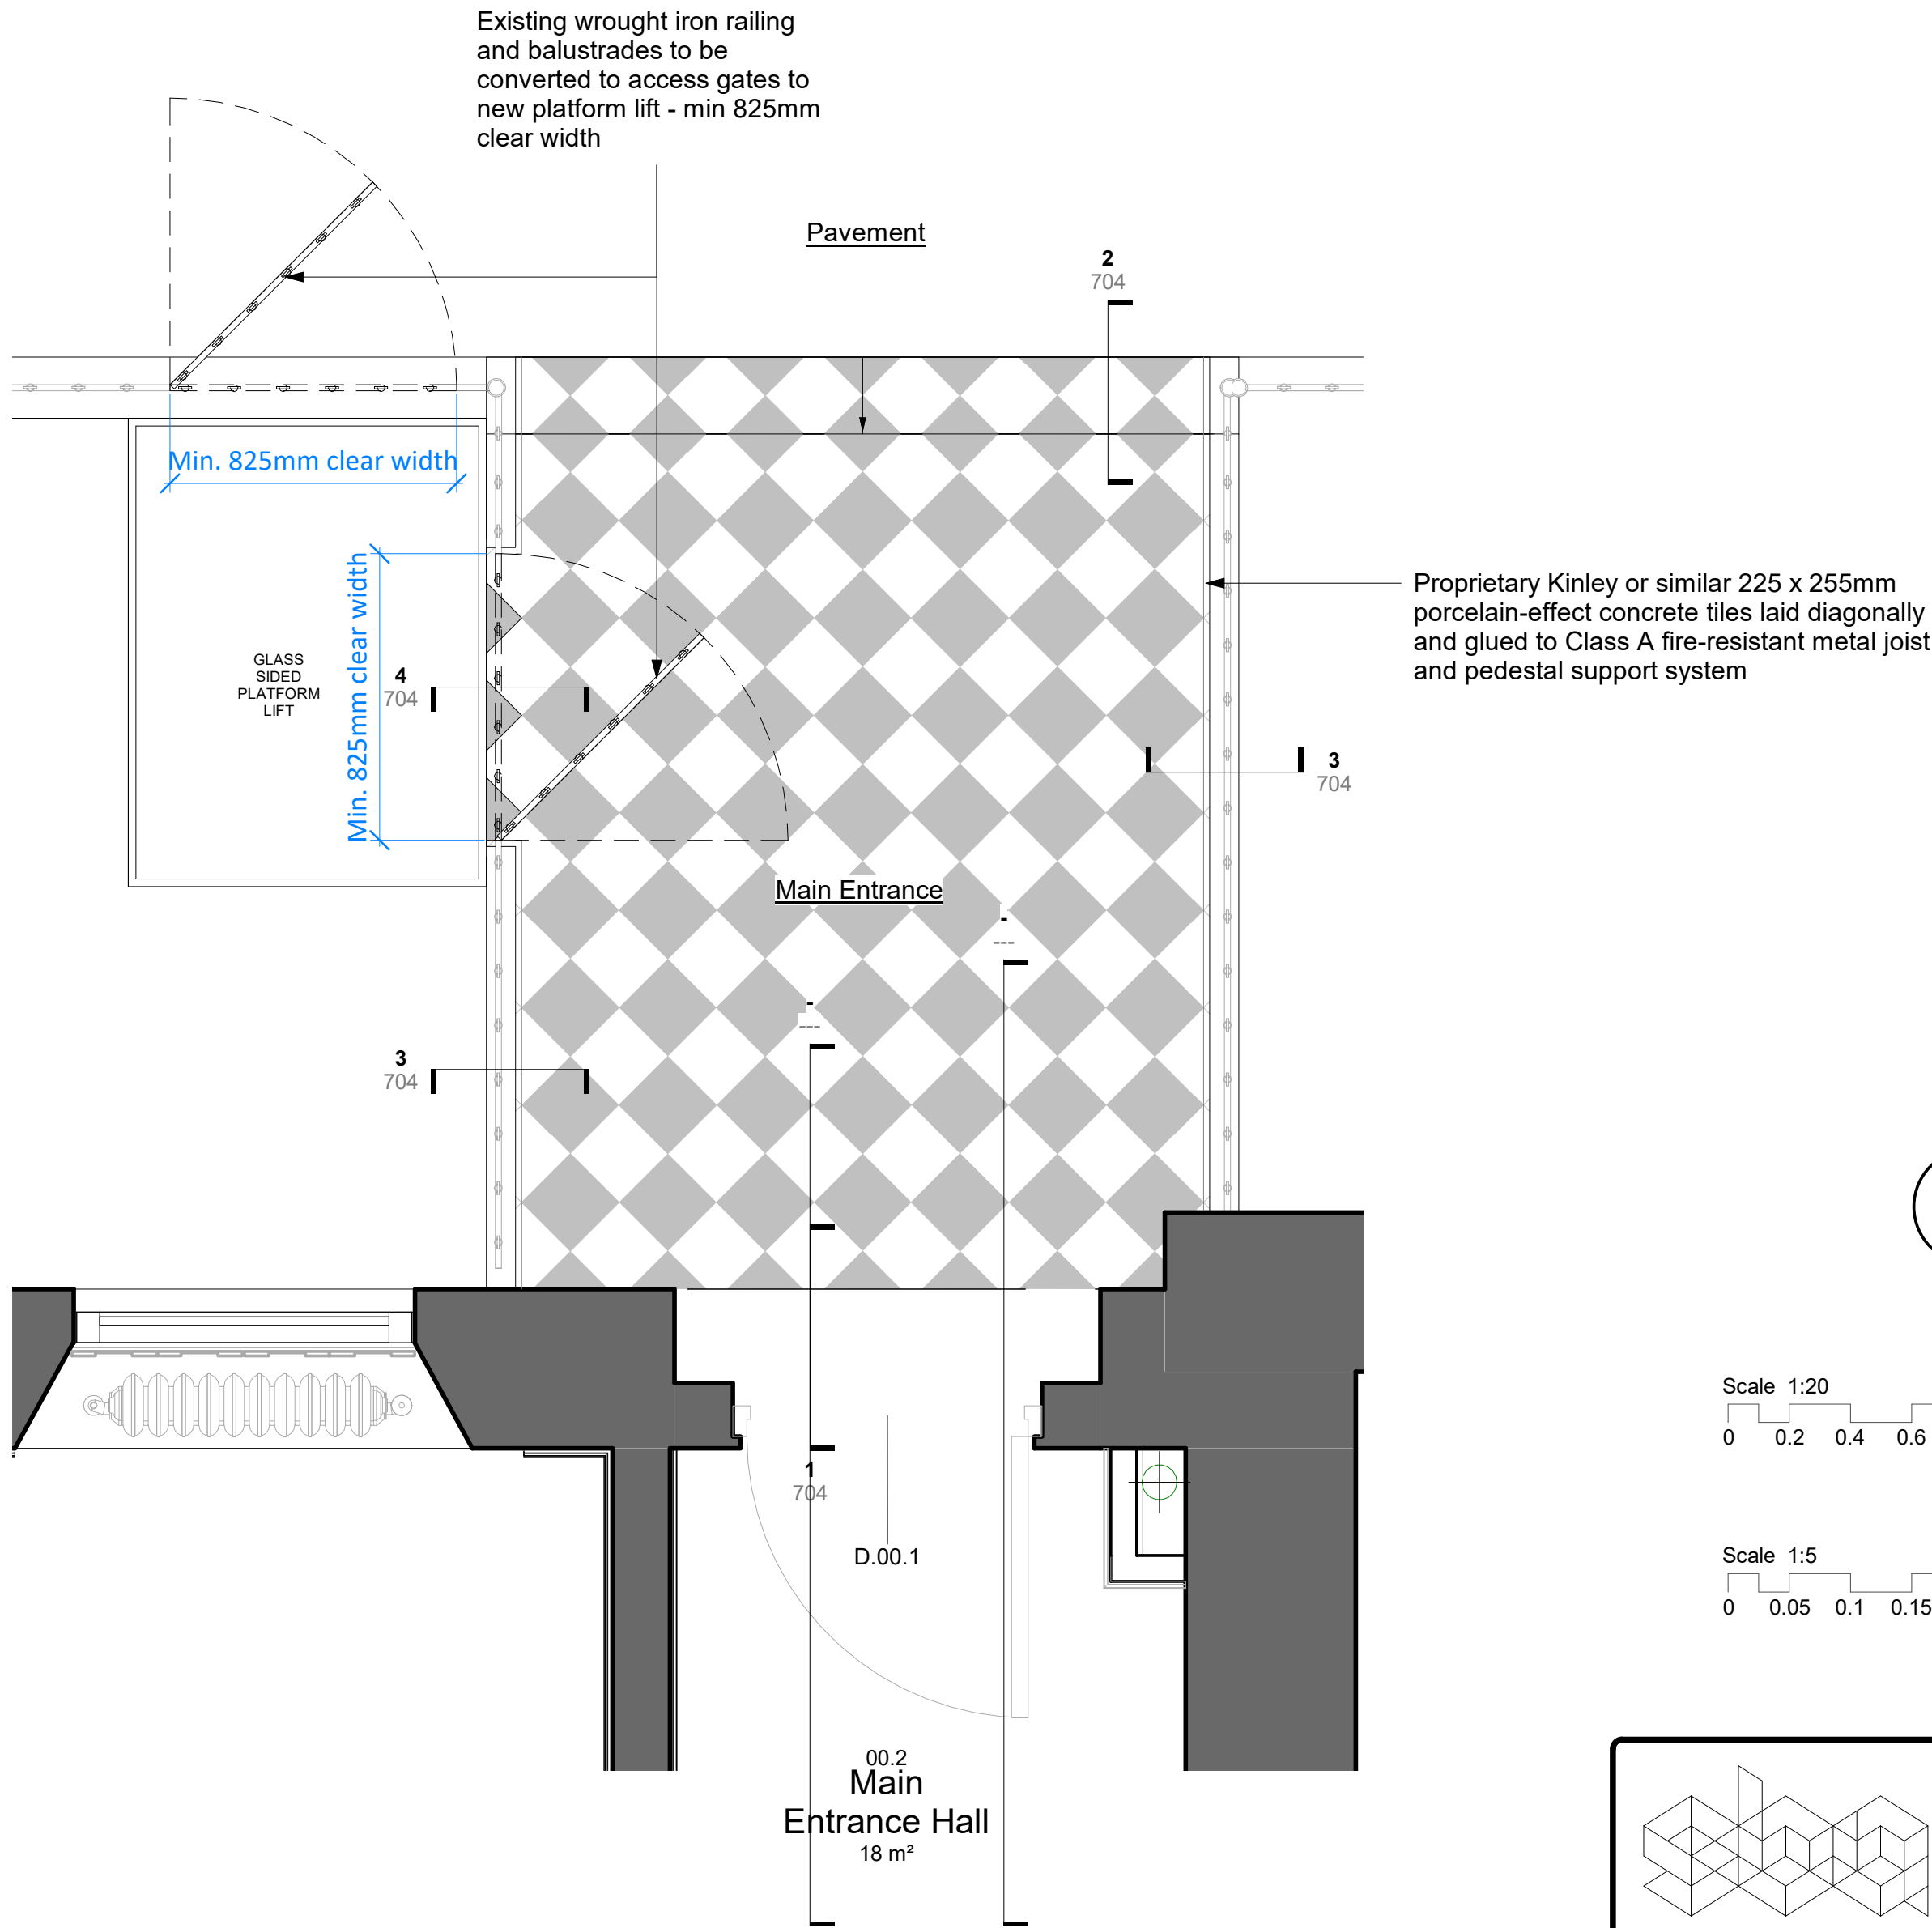

00 Main Entrance Paving



Scale 1 : 20

- No. Note
- 1 All dimensions to be verified on site by GENERAL CONTRACTOR prior to any work, setting out or shop drawings being prepared.
  - 2 The contractor not to scale the drawings. Work to figured dimensions only.
  - 3 © copyright SAUNDERS BOSTON LIMITED. All rights reserved. This drawing remains the property of SAUNDERS BOSTON LIMITED at all times and may not be reproduced or copied in whole or in part without their prior written consent.
  - 4 This drawing and related specifications are for use only in the stated location.
  - 5 This drawing is to be read in conjunction with all other Consultants drawings and specifications.
  - 6 Drainage has not been surveyed and any/all pipe locations and below ground drainage runs are indicative.
  - 7 It is assumed that all works will be carried out by a competent contractor who will be working, where appropriate, to an approved method statement.

Notes

All external levels are indicative only - levels to be surveyed by Fabricator and Installer prior to any fabrication and installation

Key:

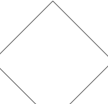-  - Kinley Modena Ivory tile cut down to 225 x 225 mm nominal size
-  - Kinley Venice Anthracite tile cut down to 225 x 225 mm nominal size



DRAFT

Client		University College London	
Job		GAMMA	
Drawing		00 Main Entrance Paving	
Scale		As indicated @A1	
Revision			
SBA Project Code	Drawn	SBA	Date
1802	Checked	AA	03/09/20
		Suitability Code	4
project		originator	zone
1802		-SBA-XX-00	-DR-A-704