



RESIDENTIAL APARTMENTS

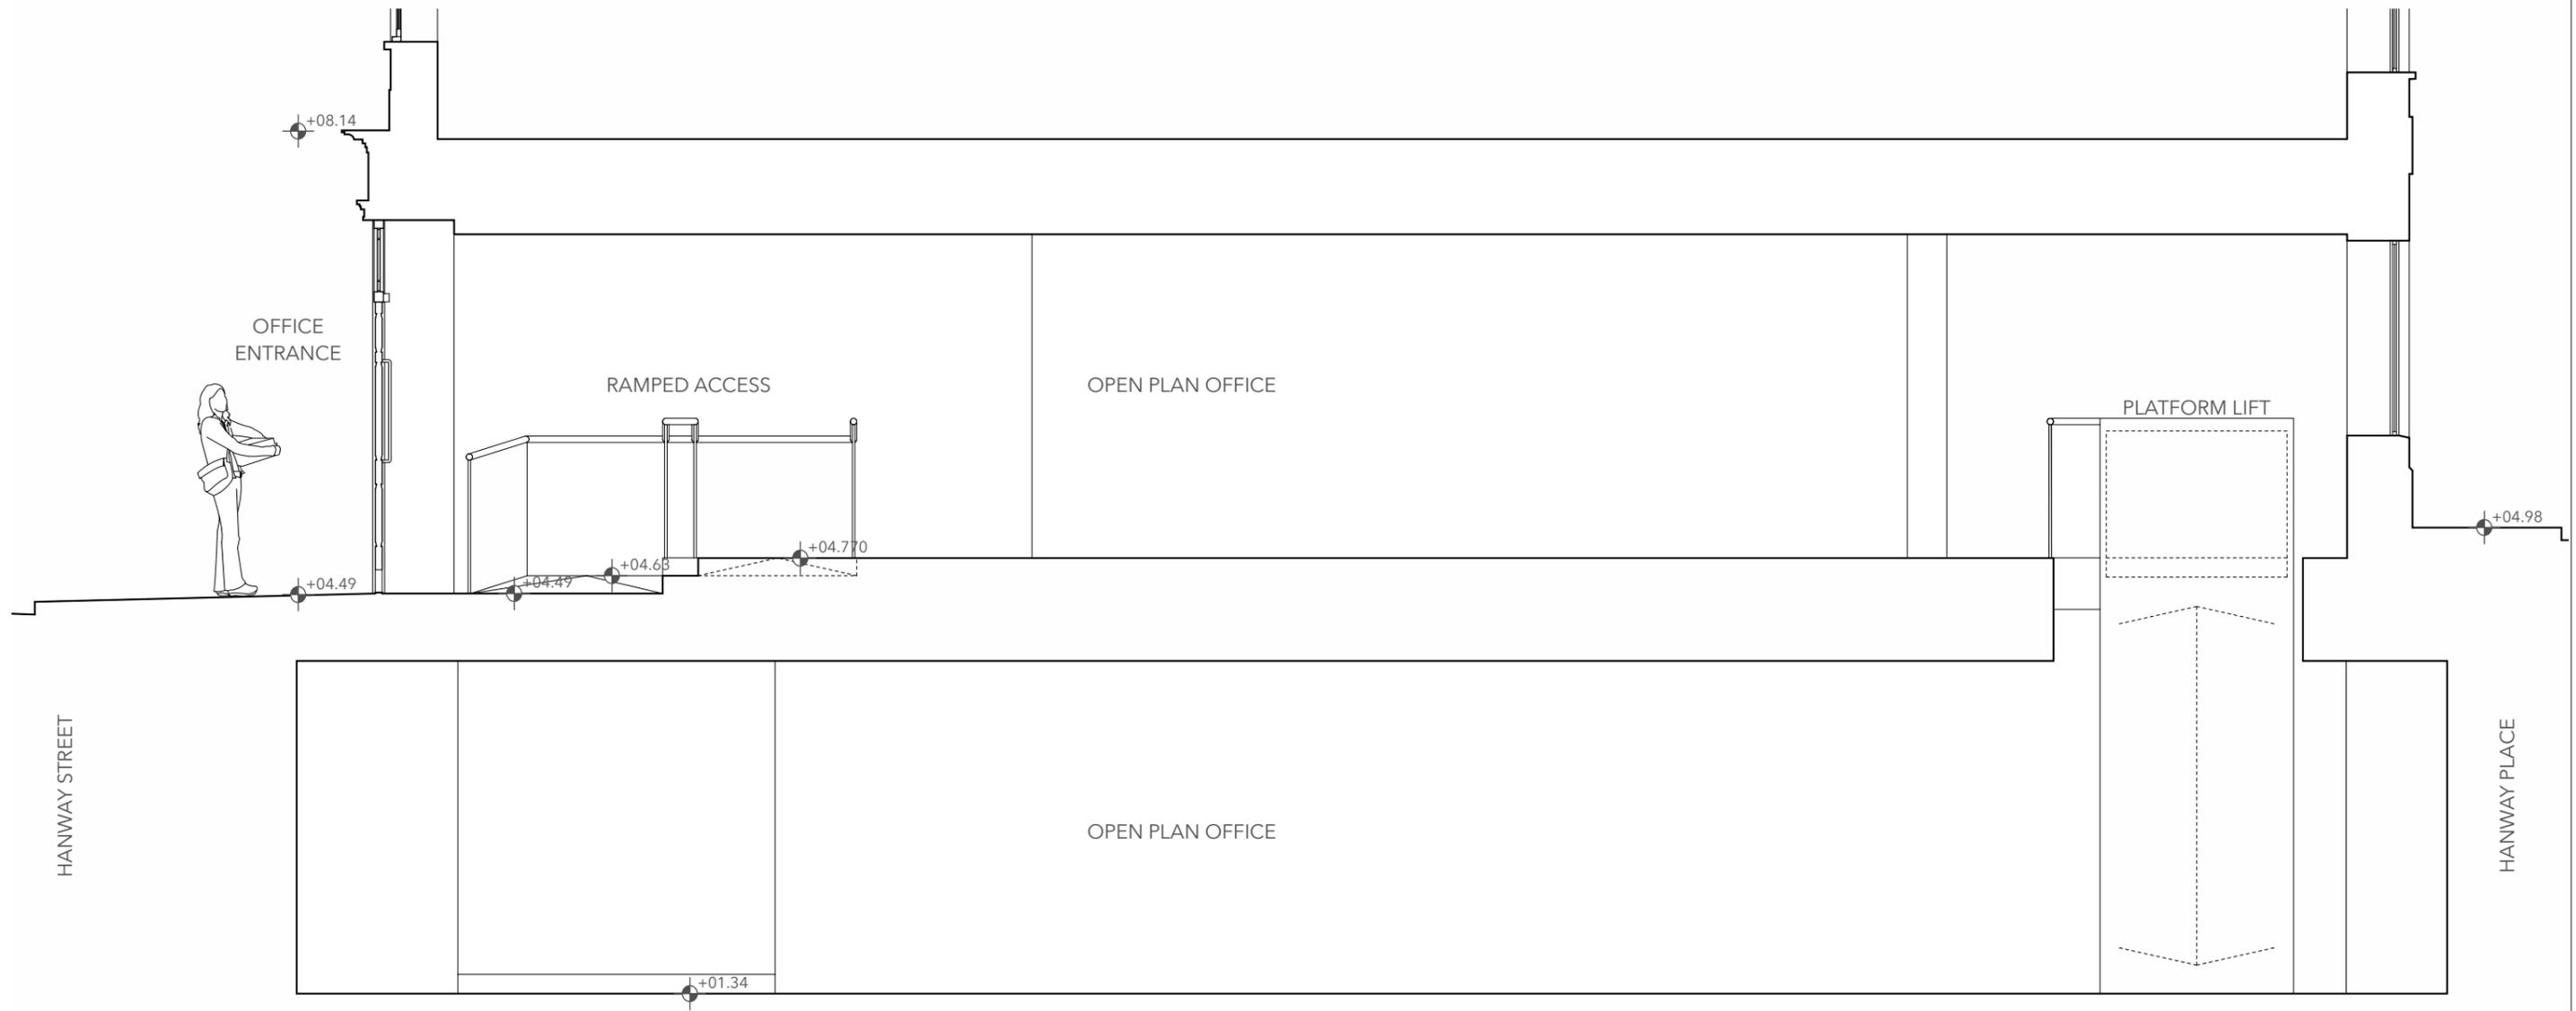

+21.110 Spot Levels

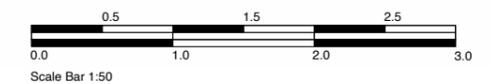

C3M STUDIO

Architecture // Branding // Concept // Design // Interiors

mail // c3m_studio@me.com
mobile // 020 8289 2315
www // c3mstudio.com

CONSULTANTS:

CLIENT:

Soho Housing

PROJECT:

18 Hanway Street
LONDON, W1T 1UF

Notes:
Do not scale from this drawing except via scale bar.
For planning purposes only.
Check all dimensions on site before fabrication or setting out.
This document is copyright and may not be reproduced without permission.

All existing drawings have been produced with drawings supplied by Soho Housing.
Existing Drawing information is authored by others, C3m Studio take no responsibility for the accuracy of the information produced.

Revision	Reason For Issue	Date
A	Issued For Planning Submission	August 2020

REF: 072020_PL_PR_200

Drawing Name: **Existing Drawing**

Drawing Description: **Section 01**

Scale: **1:50 @ A3 1:100 @ A1**