


01	Existing Clay Tiles	07	Existing Cast Stone Urn	13	Existing Painted Timber Facia	19	Existing Decorative Metal screen with Louvre behind
02	Existing lead ridge Flashing	08	Existing Lead Clad Dormers	14	Existing Solid Panelled Timber Entrance Door	20	Existing Cast Stone Step
03	Existing Brickwork	09	Existing Cast Stone Sill	15	Existing Decorative Glazed Light above Door	21	Existing Clay Chimney Pot
04	Existing Expressed Brick Panels	10	Lead Clad Coping	16	Existing Decorative Painted Timber Moulding	22	Existing Access Control Panel
05	Existing Window Type 01 - Timber Framed Sash Windows	11	Existing Contrasting Flush Brickwork	17	Existing Decorative Painted Timber Pillaster	23	Existing Door Enlarged Vertically with Steel Kick Plate
06	Existing Window Type 02 - Timber framed windows	12	Lead Flashing	18	Existing Steel Balustrade	24	New Access Control Panel Mounted at Lower Level

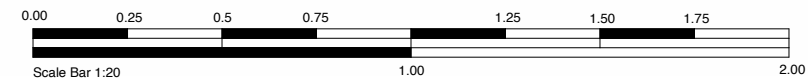

mail // c3M_studio@me.com
mobile // 020 8289 2315
www // c3mstudio.com

CLIENT:

Soho Housing

PROJECT:
18 Hanway Street
LONDON, W1T 1UF

Notes:
Do not scale from this drawing except via scale bar.
For planning purposes only
Check all dimensions on site before fabrication or setting out.
This document is copyright and may not be reproduced without permission

All existing drawings have been produced with drawings supplied by Soho Housing
Existing Drawing information is authored by others, C3m Studio take no responsibility for the accuracy of the information produced

Revision	Reason For Issue	Date
A	Issued For Planning Submission	August 2020

Drawing Name:	Proposed Drawing
---------------	------------------

Drawing Description: **Ground Floor Elevation**

Scale: 1:20 @ A3 1:40 @ A1