
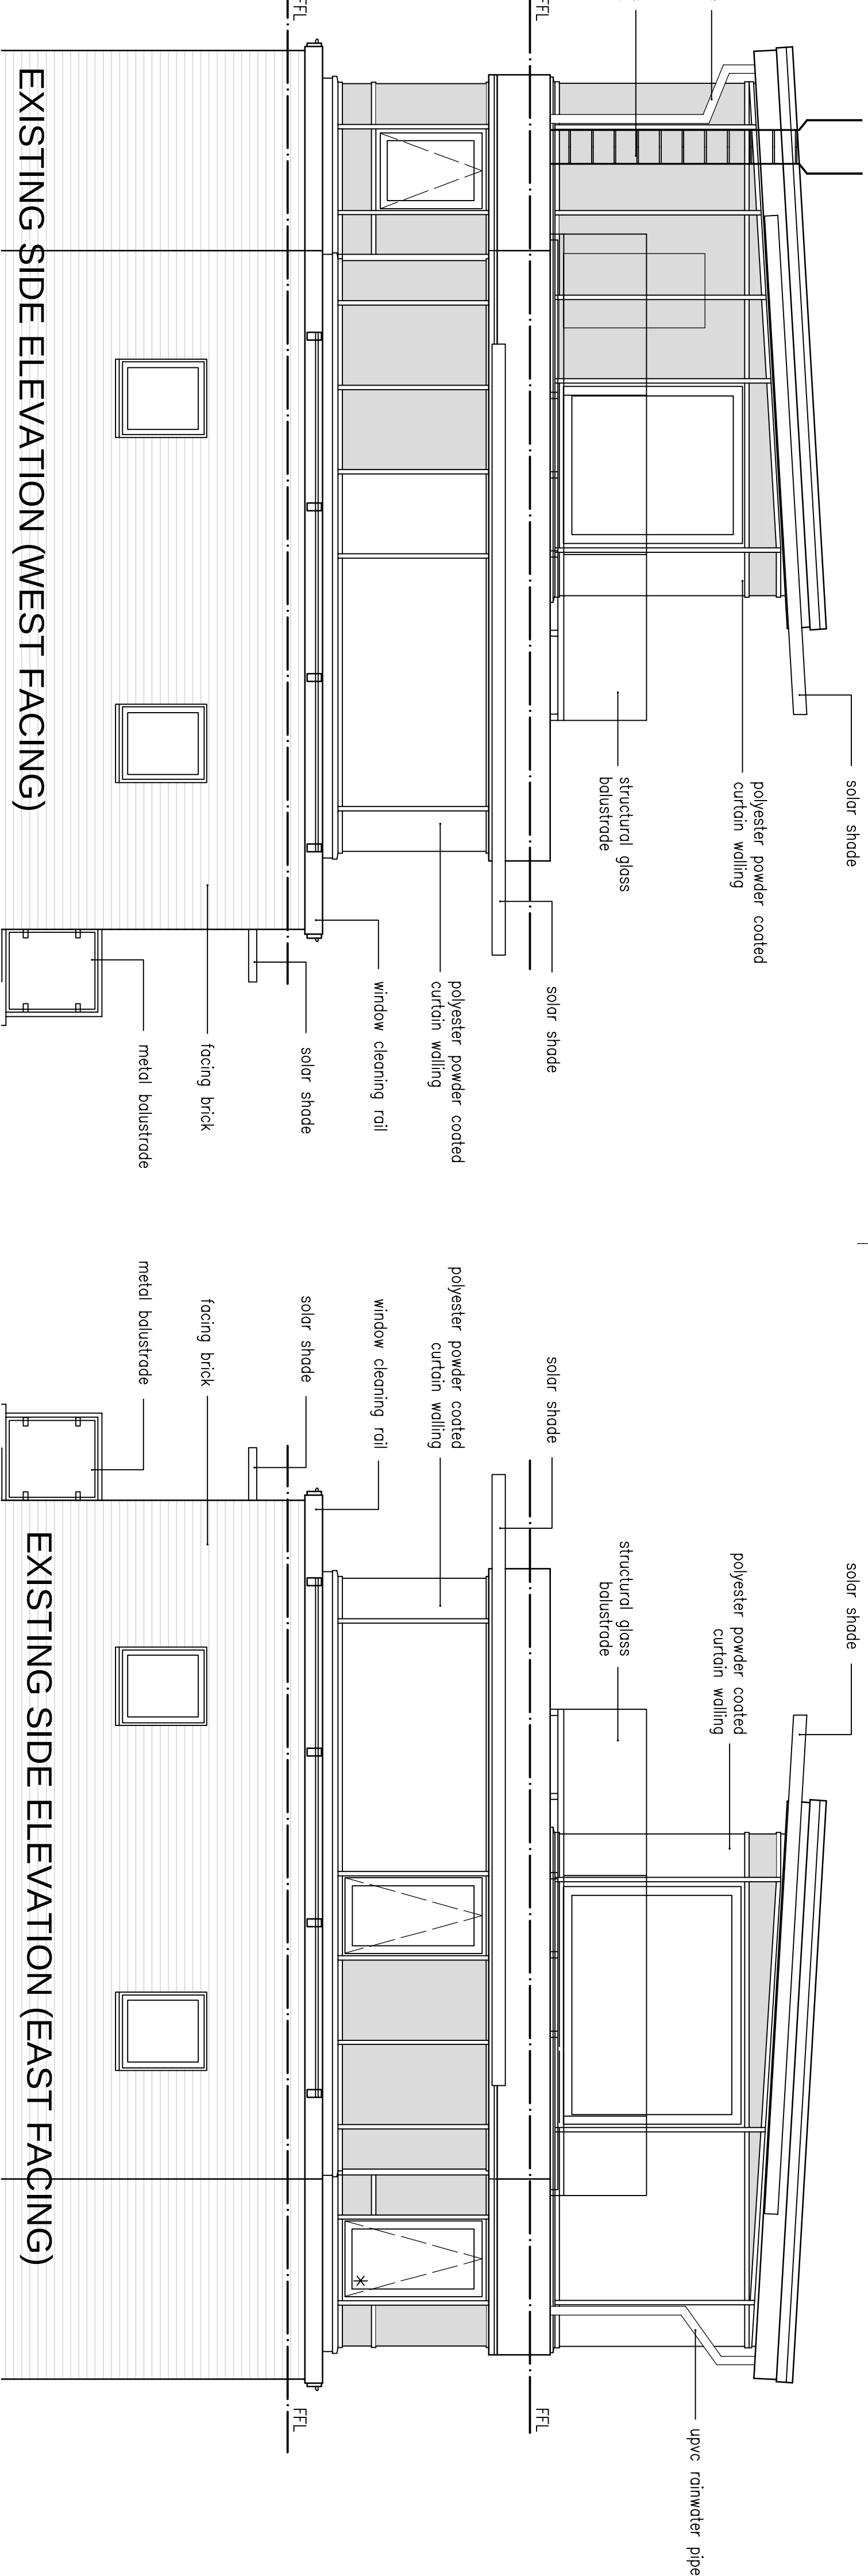
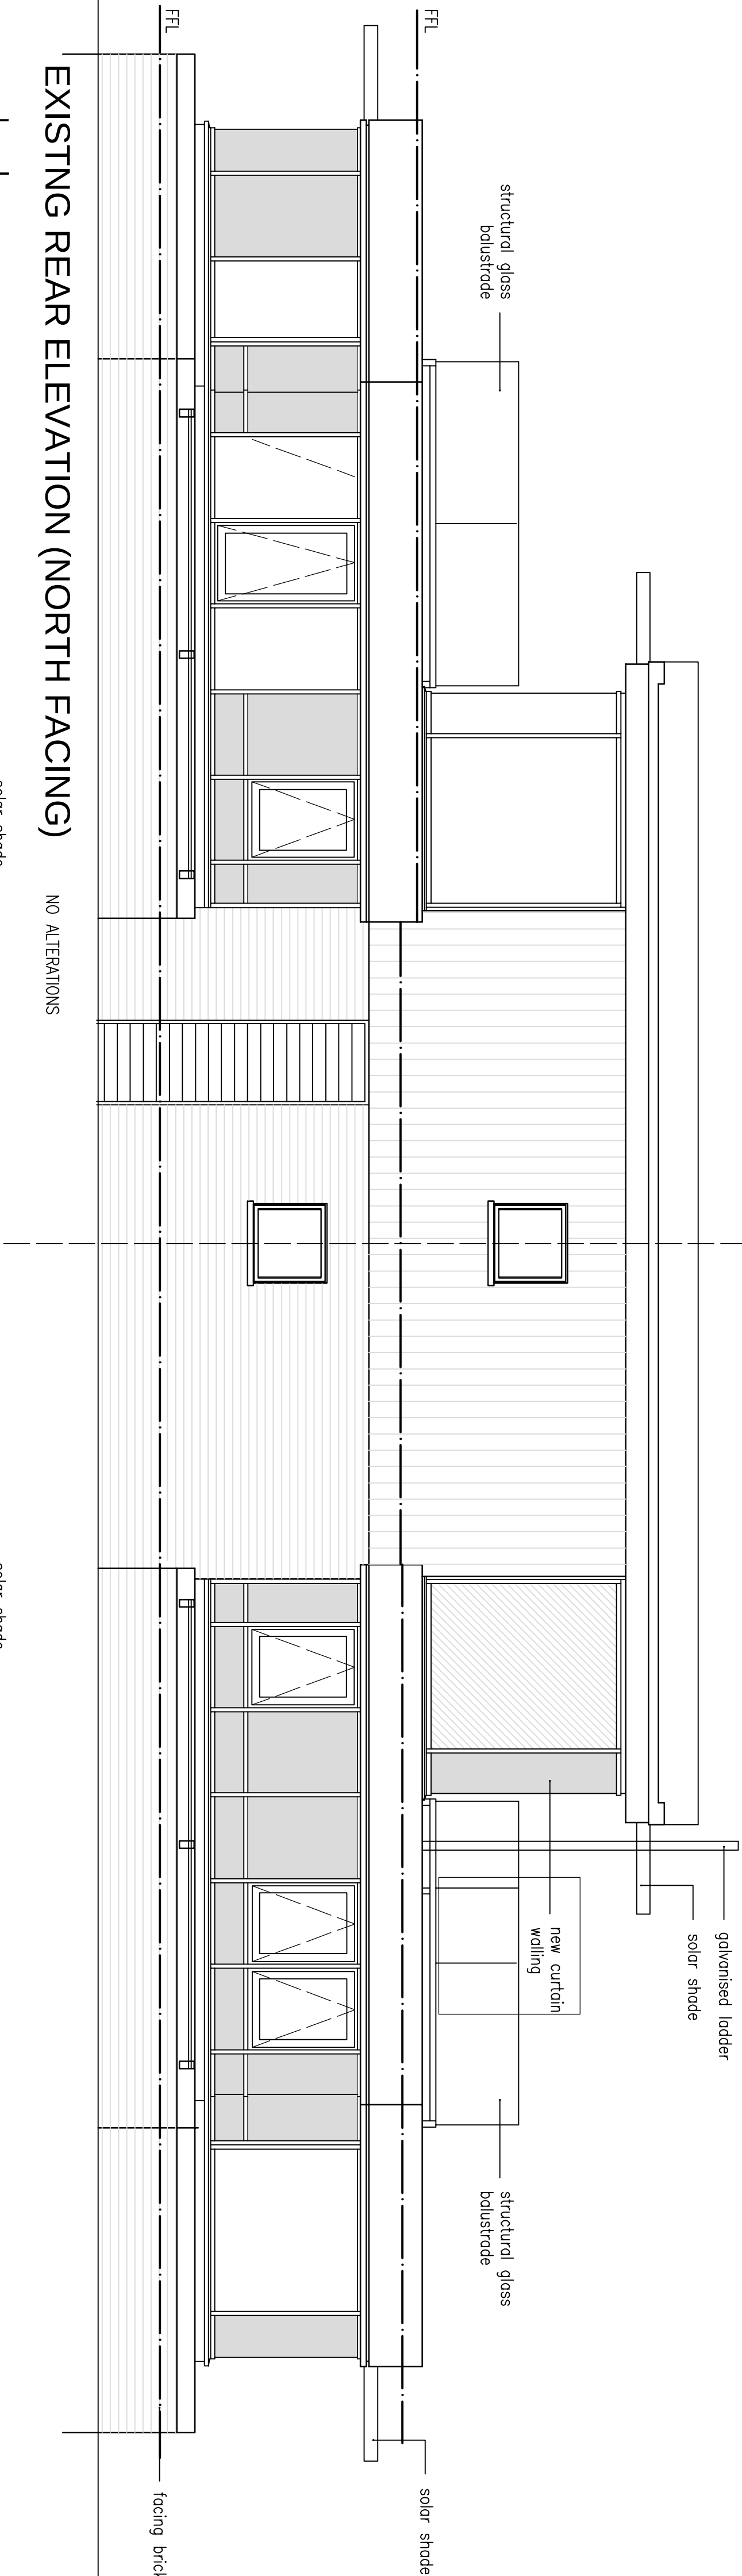
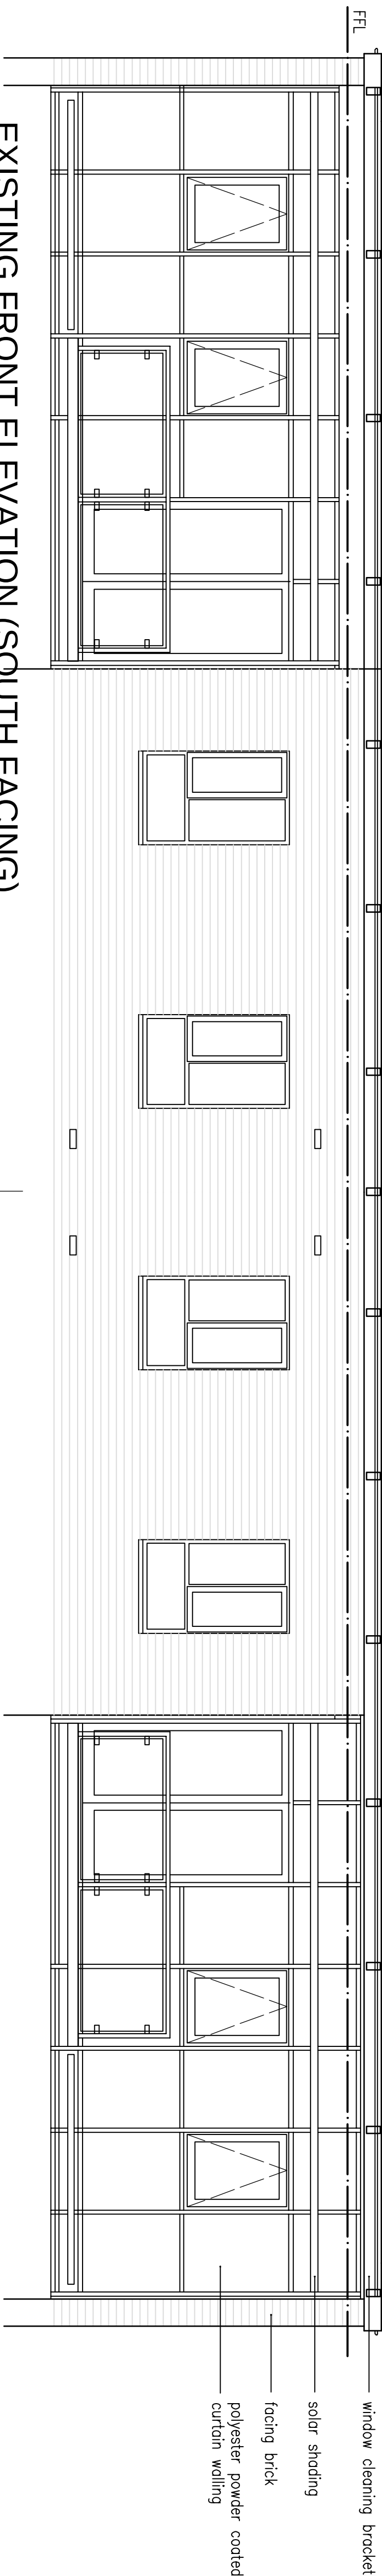


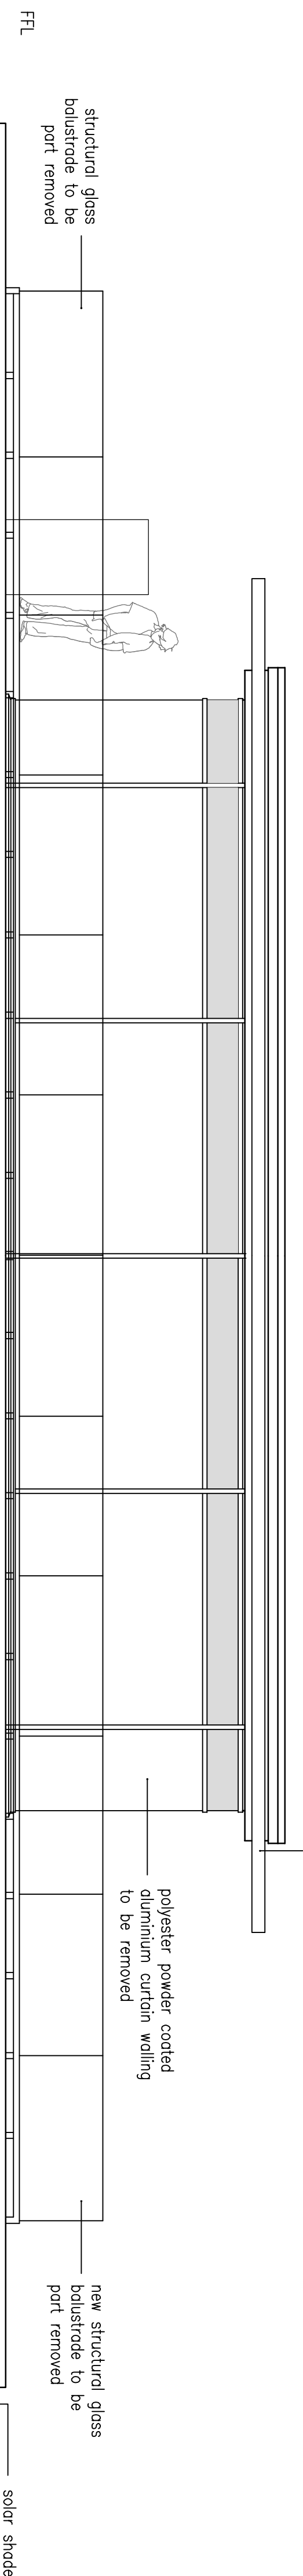

|   |                          |
|---|--------------------------|
| A. FURTHER ANNOTATION ADDED<br>revisions                                                                               | 11.09.20                 |
| <p>existing elevations</p> <p>penthouse apartment</p> <p>regents heights - st johns wood</p>                           |                          |
| date: january 2019   | scale 1:50 @a1 1:100 @a3 |
| status: preliminary   | dwg: d289S/PL/05 rev A   |
| <p>DO NOT SCALE - IF DIMENSIONS ARE NOT GIVEN PLEASE ASK<br/>         COPYRIGHTED TO ARCHITECTURAL DESIGNWORKS LTD</p> |                          |