



NOTE:

Architectural Information - the level of detail shown on the drawings is relative to the submission of a **PLANNING APPLICATION**.
The drawings should therefore not be used for any other purpose without both the prior agreement of the architect, and subsequent checking / development by others.
Dimensions and setting out - should be checked on site; see above

Structure & Construction - these drawings, unless expressly noted otherwise, have not been fully coordinated with a Structural Engineer's input and show indicative construction build-up only

Building Control - the client / the contractor will liaise directly with Local Authority to ensure the project is completed in accordance with the Building Regulations

Planning - the client / the contractor will ensure that the project is completed in accordance with the approved planning drawings and take responsibility for the discharge of any planning conditions

Party Walls & Rights to Light - the client / the contractor ensure that any notices and consents required are obtained before work commences

Archaeological & Ecological - the client / the contractor will ensure that any notices and consents required are obtained before work commences

NOTE:
Glazing Allowances will need to be negotiated with Building Control as per Approved Document L1B
Conservation of Fuel and Power

Revision Schedule

Issue	Revision Description	Date	Initial
-------	----------------------	------	---------

COPYRIGHT All rights reserved
These drawings plans & specifications & the copyright therein are the property of DDA Engineers & must not be used, reproduced or copied wholly or in part without written permission of DDA Engineers

Project
7 Belsize Park Gardens


Client
Private



Title
Location Plan

PRE-PLANNING

Design/Designer	Client Approval by:	Date:
Drawn by: Author		
Scale	Drawing No:	Issue
1 : 625	1800-DDA-01-A-	001
Date		
01/23/07		

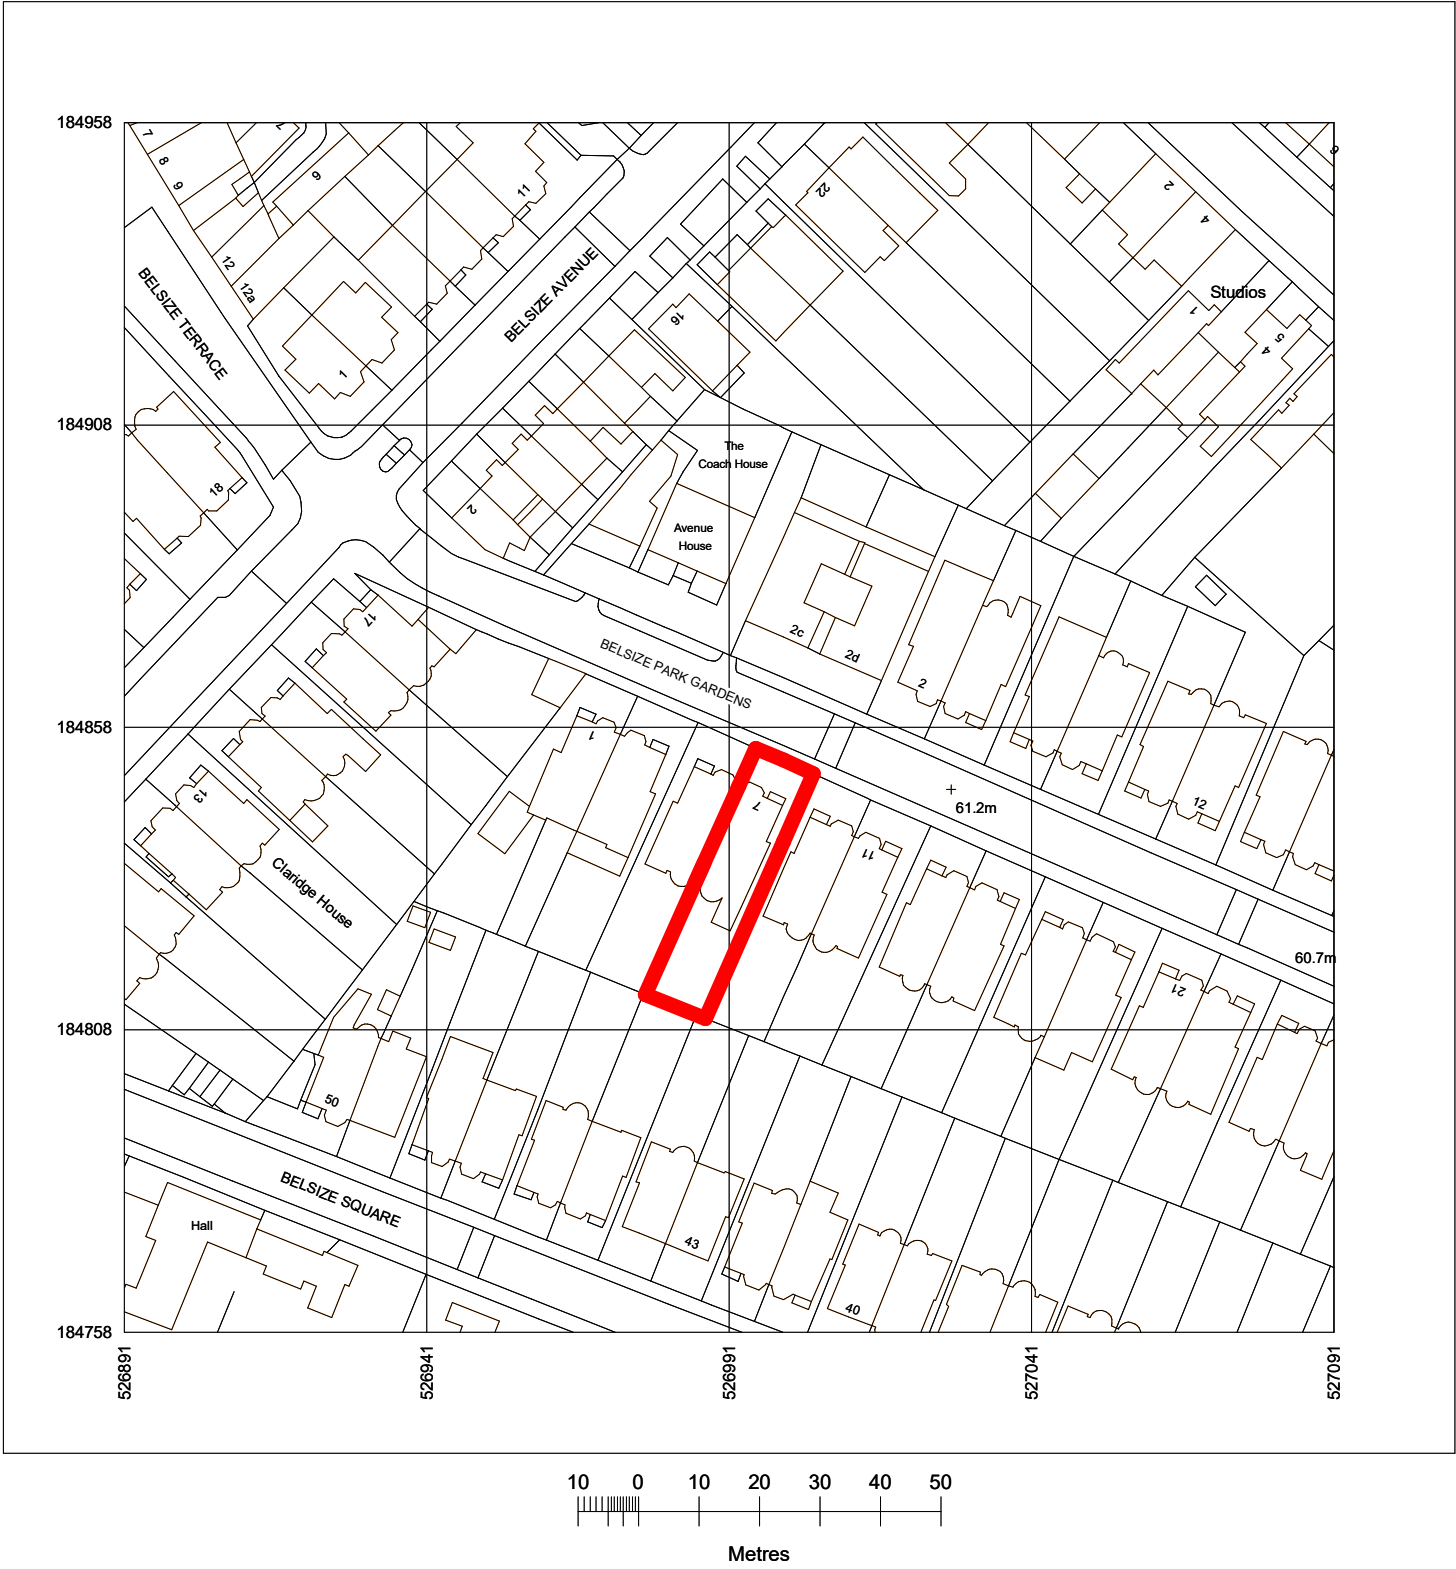

Produced on 03 August 2020 from the Ordnance Survey National Geographic Database and incorporating surveyed revision available at this date.
This map shows the area bounded by 526891,184758 526891,184958 527091,184958 527091,184758
Reproduction in whole or part is prohibited without the prior permission of Ordnance Survey.
Crown copyright 2020. Supplied by copla ltd trading as UKPlanningMaps.com a licensed Ordnance Survey partner (100054135).
Data licenced for 1 year, expiring 03 August 2021. Unique plan reference: v4c/488844/662931

