
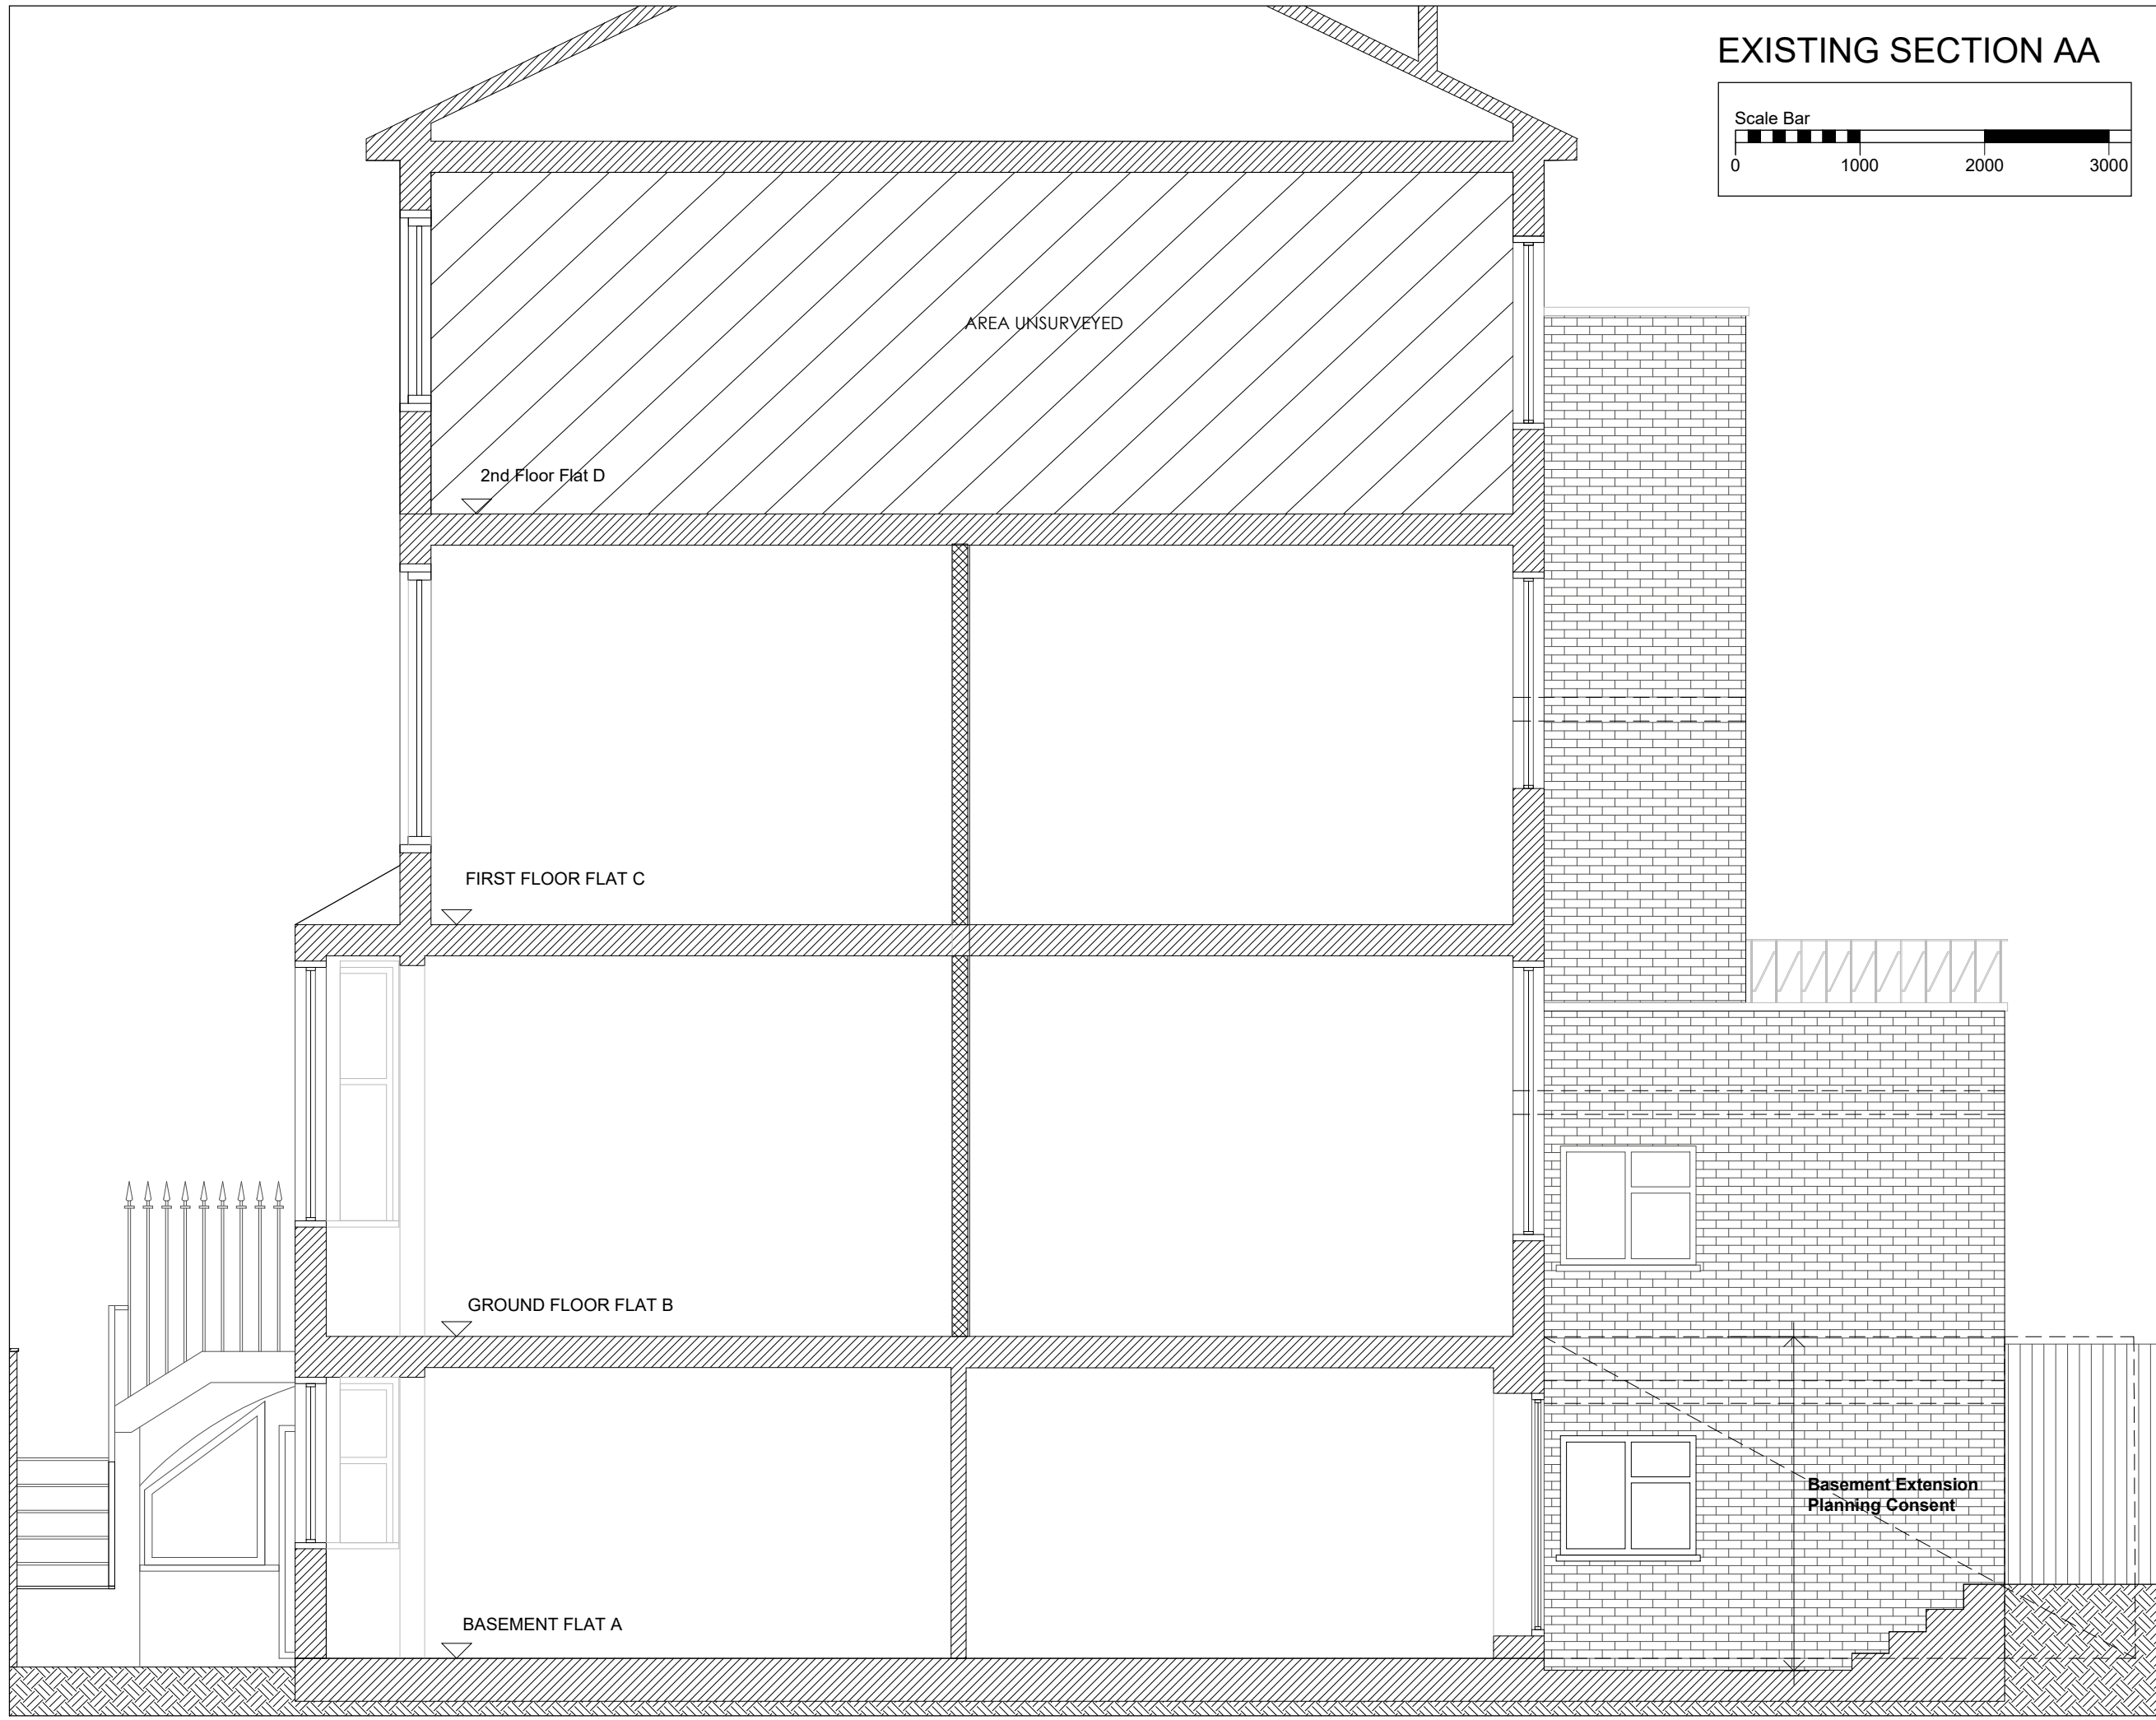


EXISTING SECTION AA

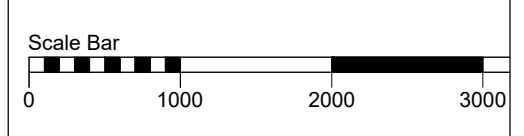

Do not scale from this drawing
All dimensions are to be checked on site
Any discrepancies are to be reported immediately to the Architect or Main Contractor

COPYRIGHT © 2014
ALL RIGHTS DESCRIBED IN THE CHAPTER IV OF THE COPYRIGHT
DESIGN AND PATENTS ACT 1988, HAVE BEEN GENERALLY ASSERTED

Notes:

Rev.	Date	Comment	By
P2	21.08.20	Planning Application.	FB
P1	30.05.20	Outline Proposals.	FB

Client
Isobel May
Flat B & C, 43 Fitzroy Road, Primrose Hill,
London NW1 8TP

Project
Extensions & Alterations
Flats 43 B & C Fitzroy Road, London NW1 8TP

Drawing
Existing & Proposed
Section AA

Project No. Drawing No. Issue Status
IM2020 SK05 P2 P

Scale	Date	Drawn By	Checked By
1:50@A3	May 2020	FB	FB

FRANCIS BIRCH ARCHITECT

Francis Birch Dipl Arch (Oxford) RIBA Architect
11 North Hill Avenue, Highgate, London N6 4RJ
T: 0208 342 8602
M: 07432 553861
E: f.birch123@gmail.com