


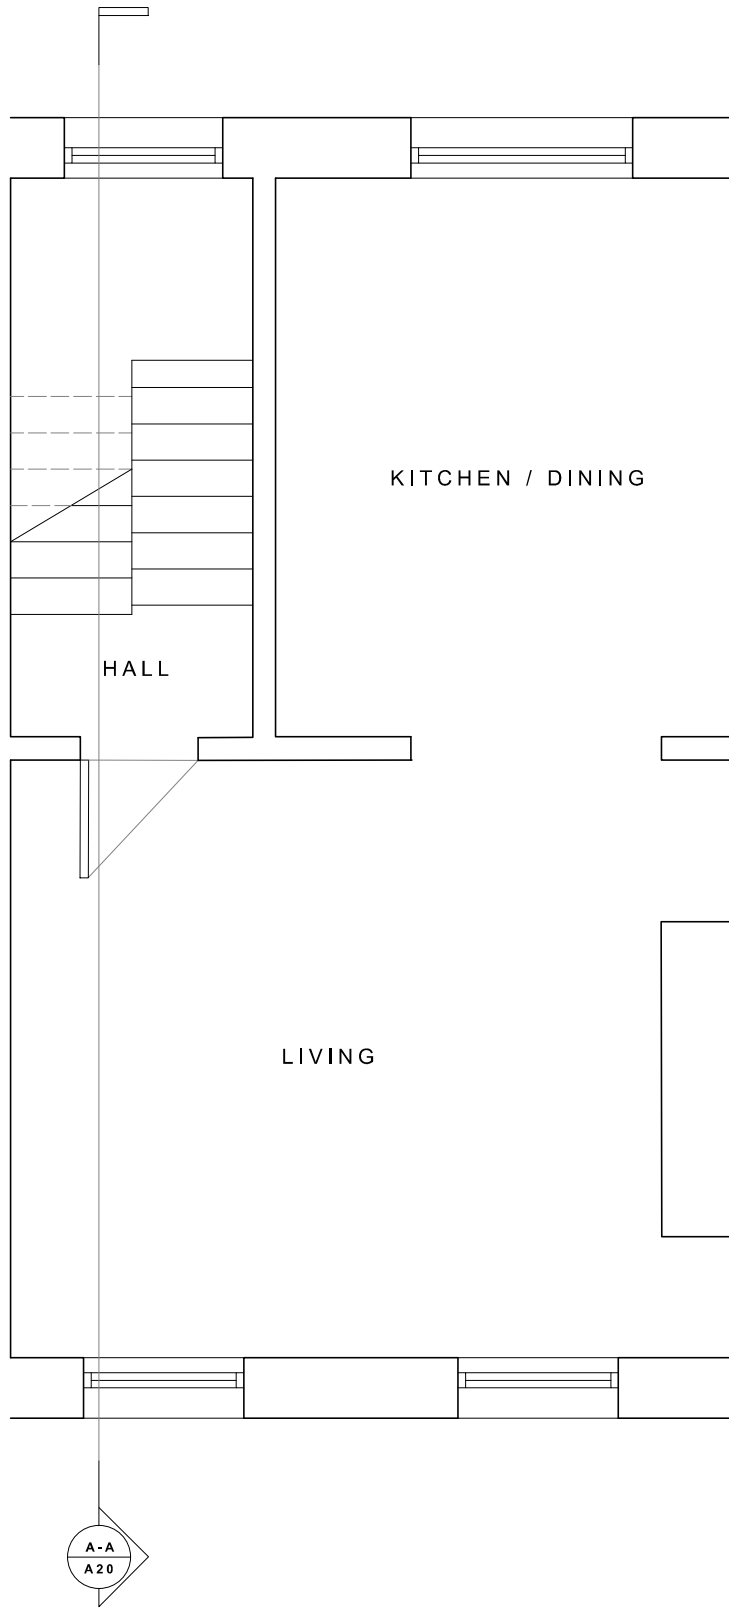

A Existing First Floor
1:50