


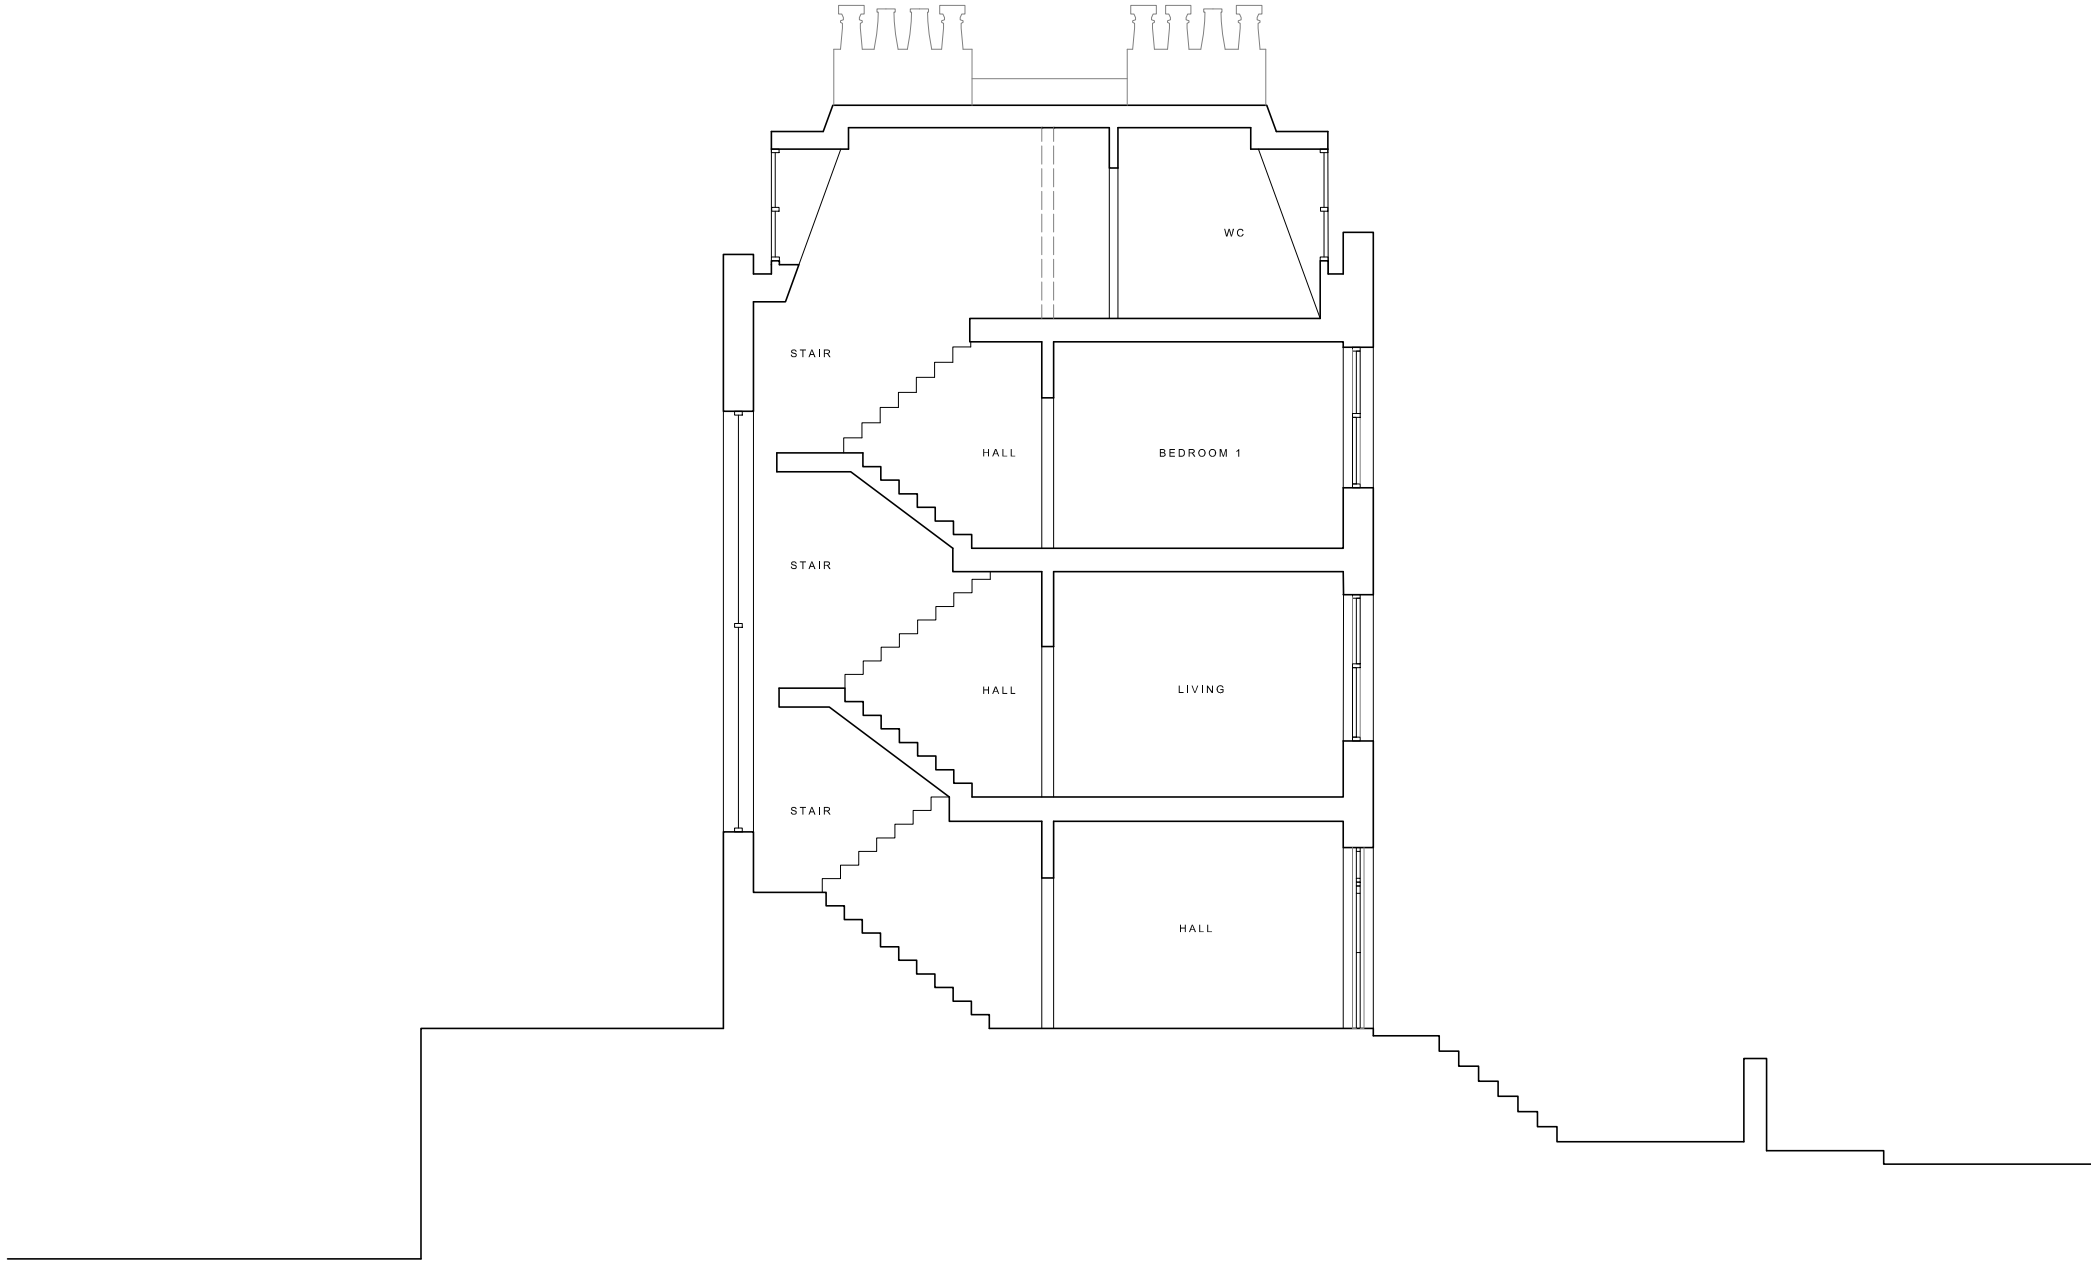

A Existing Section
1:100

	Project No.	Drawing No.	Rev.	Project	Drawing Title	Date	Drawn By	Scale @ A1	Scale @ A3
dMFK	-	A20	-	111 Torriano Ave	Existing Section	May 14	AS	-	1:100

0.0 2.0 4.0 6.0 8.0 10.0
metre



dMFK

The Old Library, 119 Cholmley Gardens, London. NW6 1AA
t: 0207 435 1144 e: info@dmfk.co.uk w: www.dmfk.co.uk