


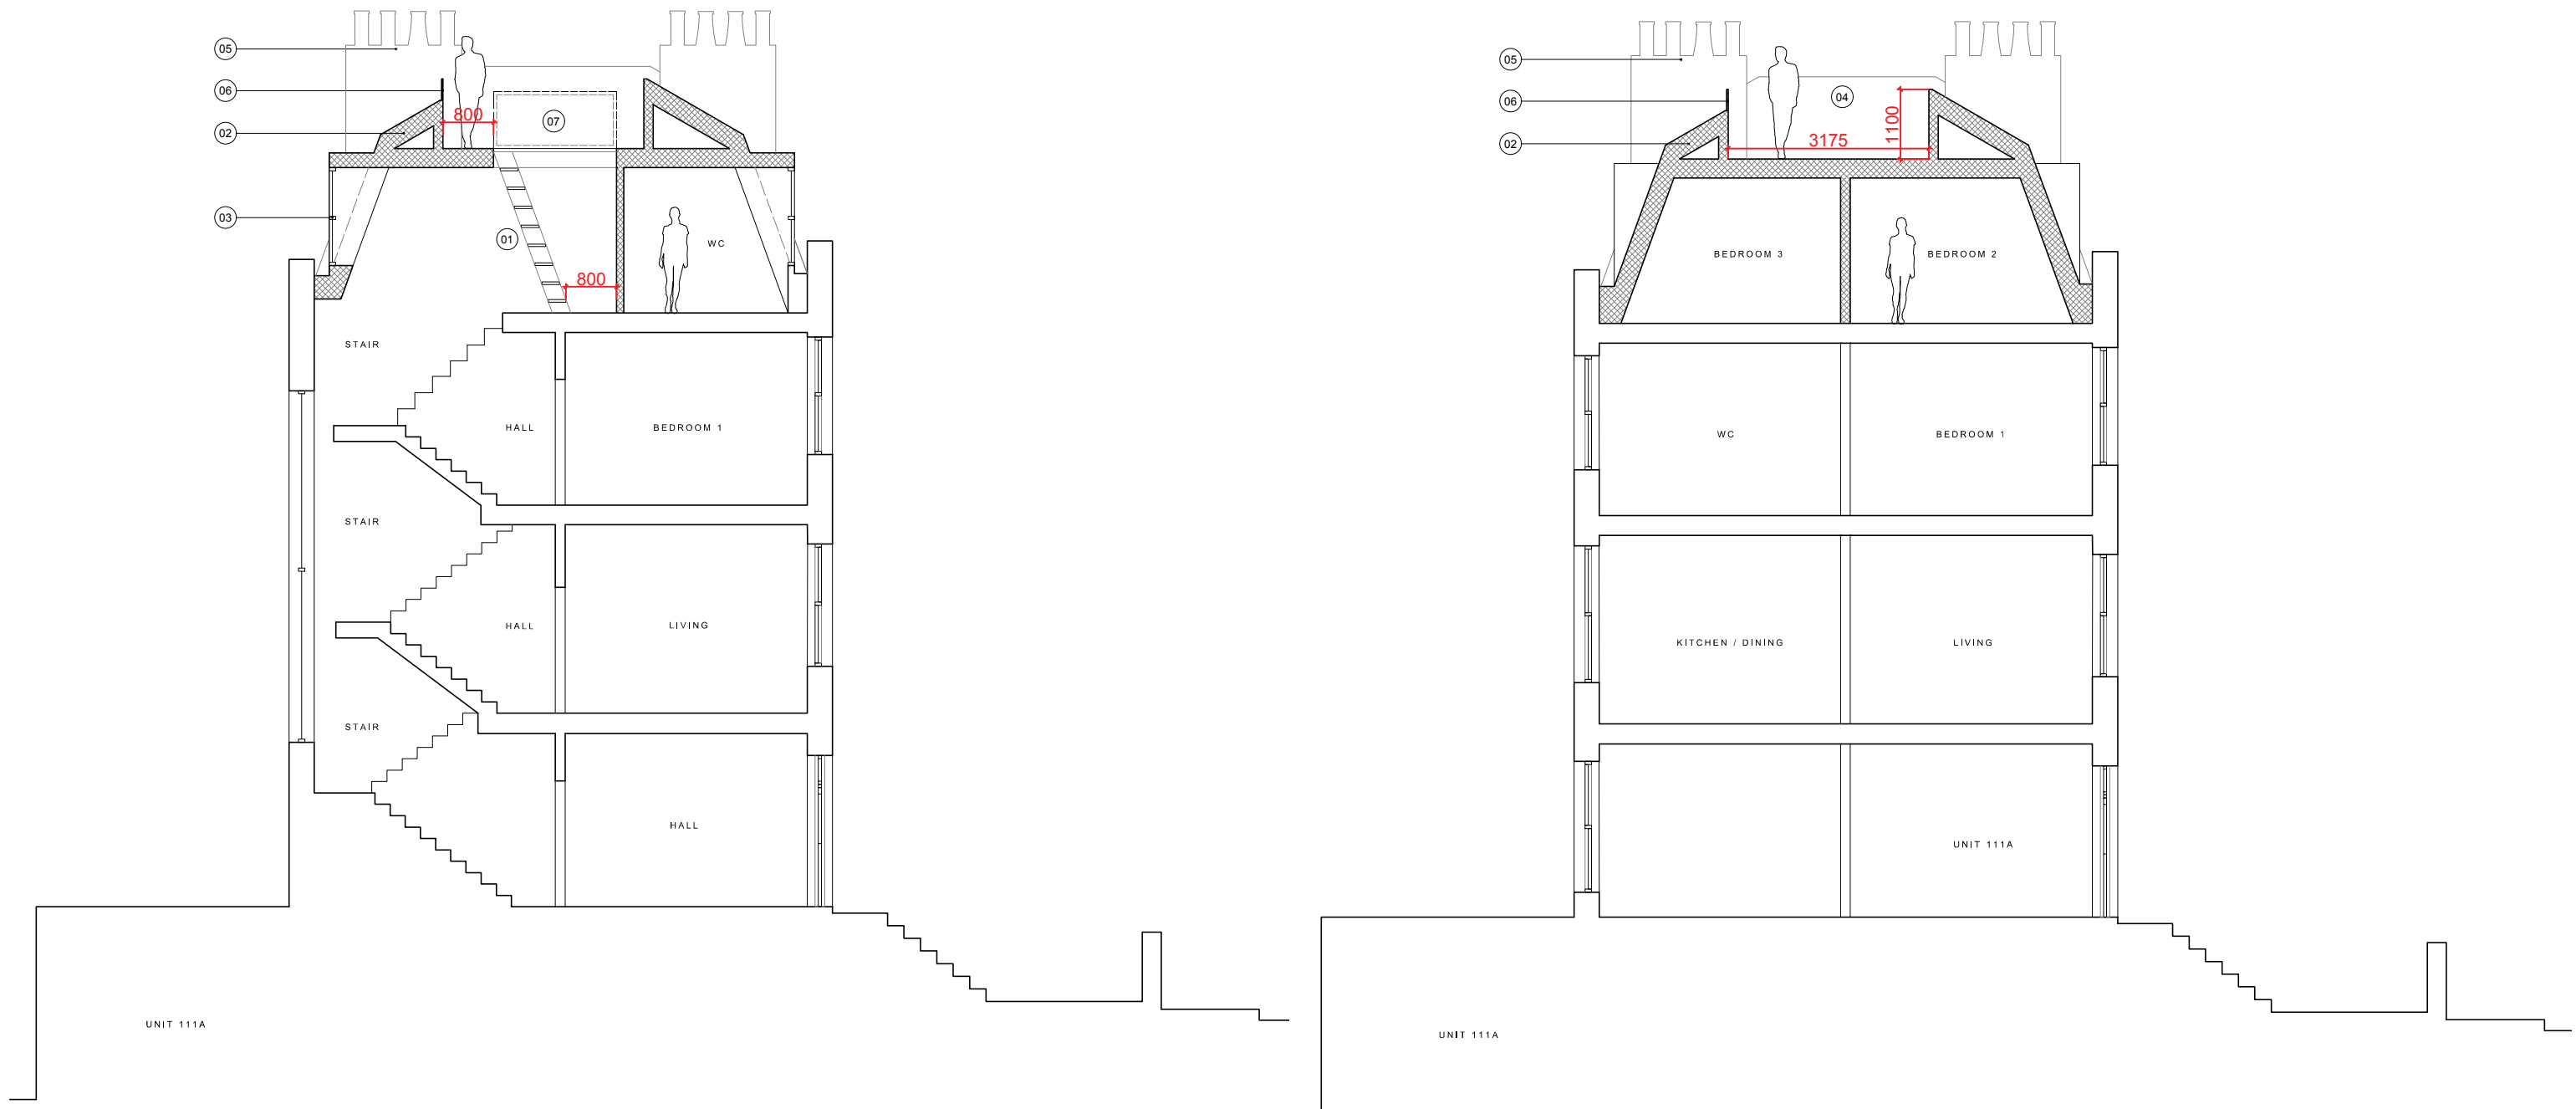

A Proposed Section A-A
1:100

B Proposed Section B-B
1:100

- LEGEND:
1. New stair
 2. Existing modern mansard & dormer replaced w/ traditional "old style mansard"
 3. Replaced dormer window
 4. Inset deck
 5. Chimney extended
 6. Glazed handrail
 7. Flush opening rooflight
 8. Slate