




DO NOT SCALE FROM THIS DRAWING
 DRAWING TO BE READ IN CONJUNCTION WITH ALL OTHER ARCHITECTS
 AND ENGINEERS CONTRACT DRAWING & SPECIFICATIONS.
 ANY DISCREPANCIES MUST BE BROUGHT TO THE ATTENTION OF THE
 ARCHITECT IMMEDIATELY.
 THE CONTRACTOR MUST VERIFY ALL DIMENSIONS BY SITE
 MEASUREMENT BEFORE ORDERING MATERIALS OR MANUFACTURING
 COMPONENTS.
 SUBSTITUTE MATERIALS & PRODUCTS TO THOSE NAMED WILL BE
 ACCEPTABLE IF PROVEN TO BE OF EQUAL OR HIGHER PERFORMANCE
 AND NOT IN CONFLICT WITH OTHER ELEMENTS.

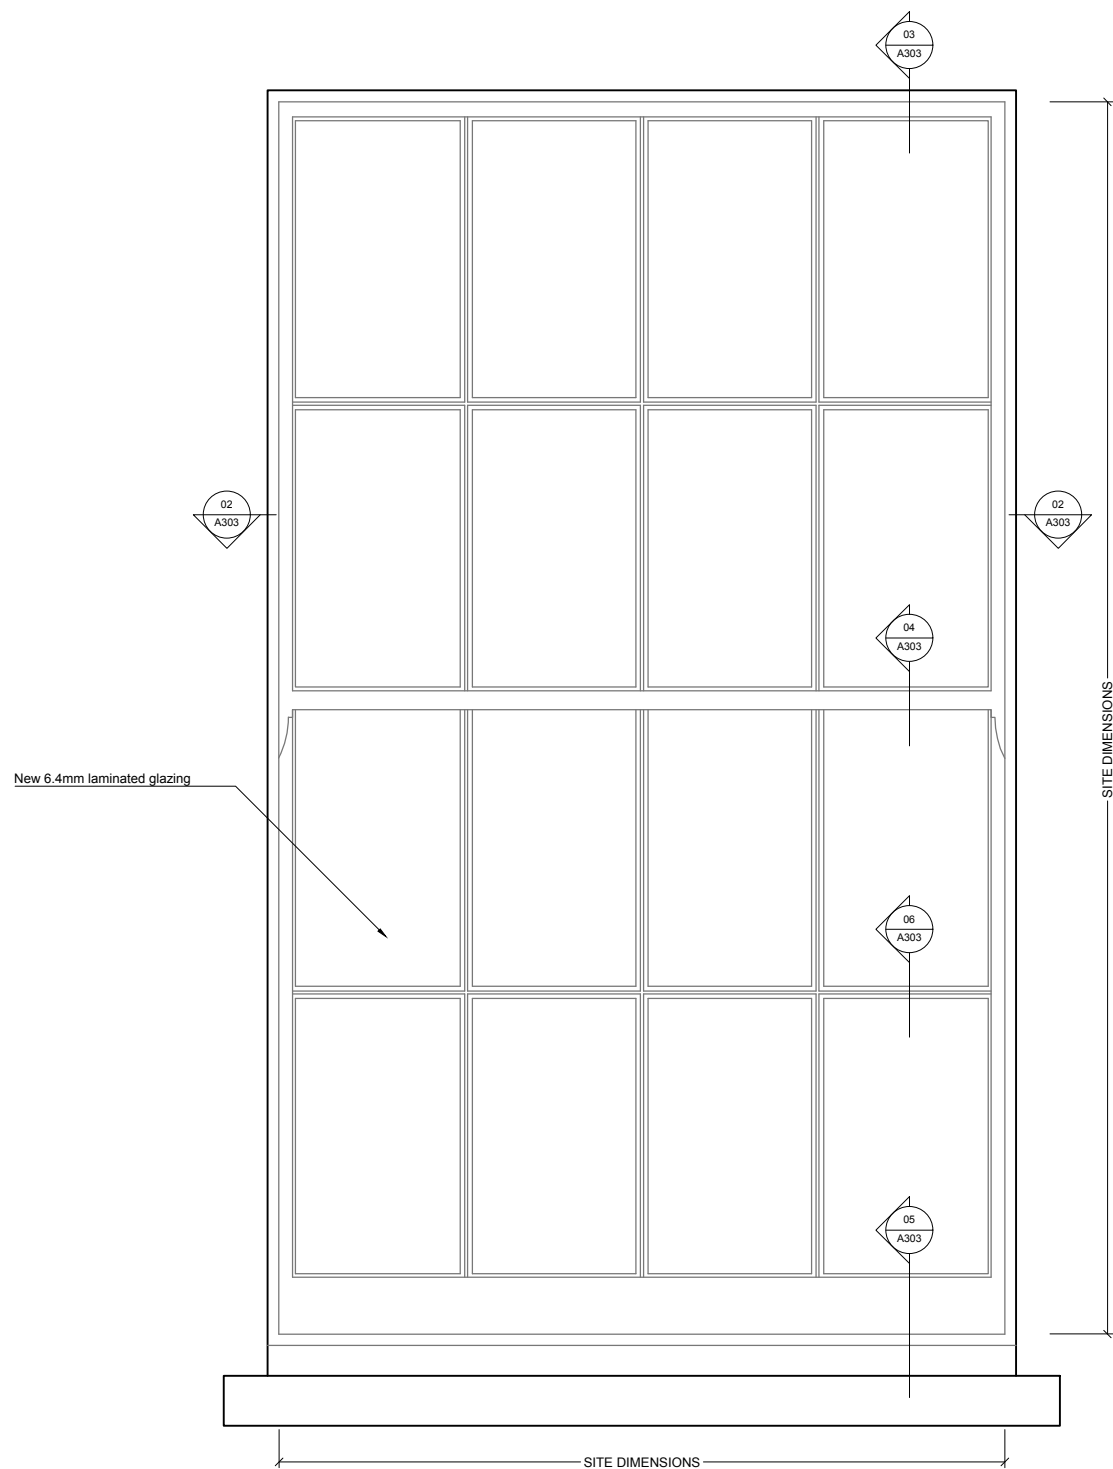


01 WINDOW TYPE 2A - EXTERNAL ELEVATION
 1:10@A3, 1:5@A1

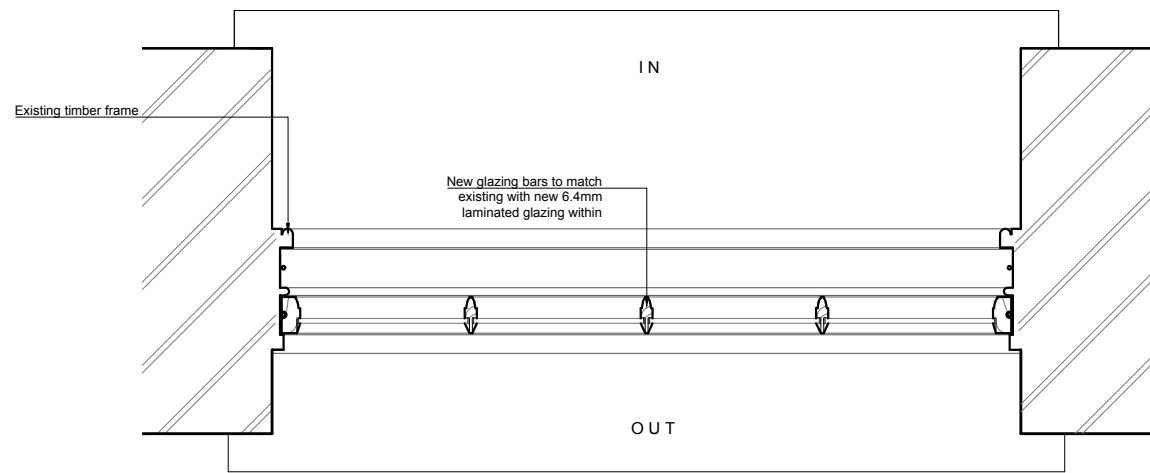


02 WINDOW TYPE 2A - SASH JAMBS
 1:10@A3, 1:5@A1

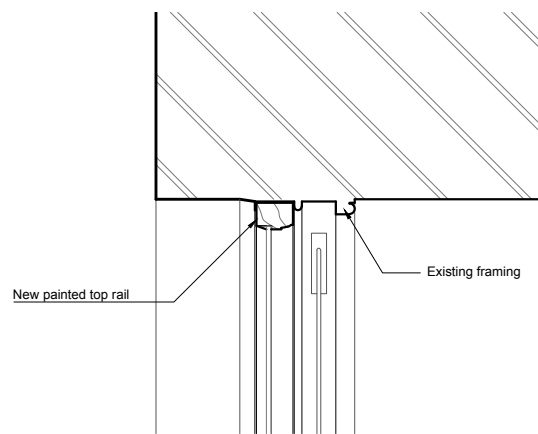


03 WINDOW TYPE 2A - HEAD
 1:10@A3, 1:5@A1

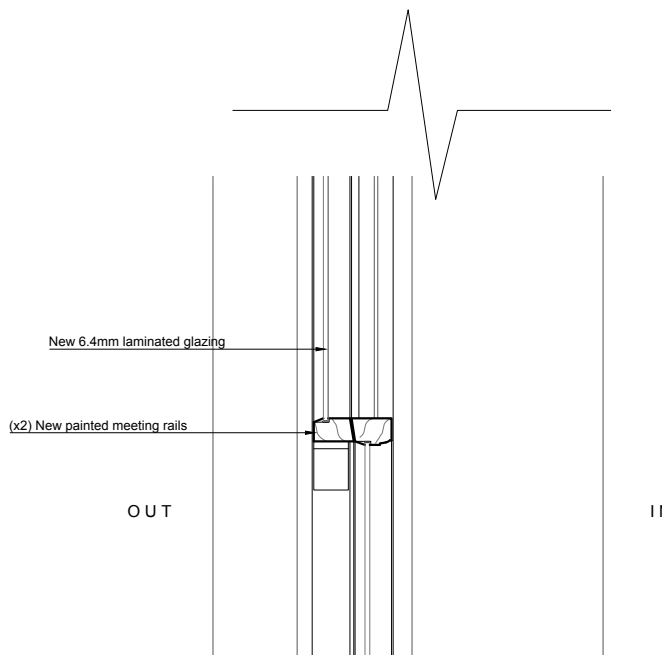

04 WINDOW TYPE 2A - MEETING RAIL
 1:10@A3, 1:5@A1

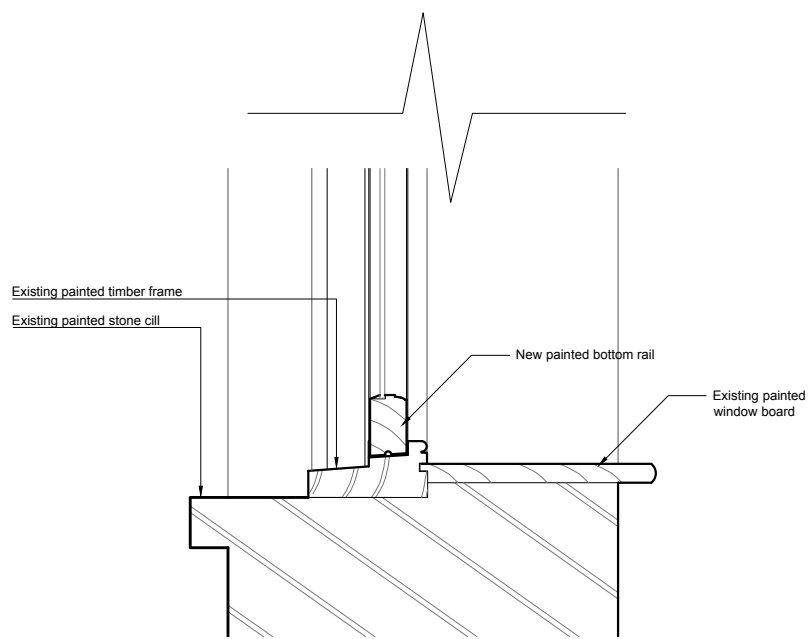

05 WINDOW TYPE 2A - CILL
 1:10@A3, 1:5@A1

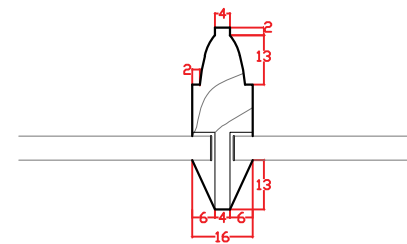

06 WINDOW TYPE 2A - GLAZING BAR
 1:2@A3, 1:1@A1

WINDOWS	
2A	WLG-04
	WLG-07
	WLG-09
	WLG-11
	WLG-12
	WGF-06
	WGF-07
	WGF-08
WGF-11	
WGF-10	

REV. DATE DESCRIPTION

FOR PLANNING

JOB TITLE
 Keats Grove
 Hampstead
 DRAWING TITLE
 Window Type 2A
 Typical Sash Replacement
 JOB No. 546
 DWG No. A303
 DRAWN BY RFB
 SCALE (AT A1) 1:5@A1, 1:10@A3
 DATE May17

RICHARD GRIFFITHS ARCHITECTS

5 Maidstone Mews, 72-76 Borough High Street, London SE1 1GN
 T +44(0)20 7357 8788 | F +44(0)20 7403 7887
 E admin@rgarchitects.com | www.rgarchitects.com

