



DO NOT SCALE FROM THIS DRAWING  
 DRAWING TO BE READ IN CONJUNCTION WITH ALL OTHER ARCHITECTS  
 AND ENGINEERS CONTRACT DRAWING & SPECIFICATIONS.  
 ANY DISCREPANCIES MUST BE BROUGHT TO THE ATTENTION OF THE  
 ARCHITECT IMMEDIATELY.  
 THE CONTRACTOR MUST VERIFY ALL DIMENSIONS BY SITE  
 MEASUREMENT BEFORE ORDERING MATERIALS OR MANUFACTURING  
 COMPONENTS.  
 SUBSTITUTE MATERIALS & PRODUCTS TO THOSE NAMED WILL BE  
 ACCEPTABLE IF PROVEN TO BE OF EQUAL OR HIGHER PERFORMANCE  
 AND NOT IN CONFLICT WITH OTHER ELEMENTS.


NOTES  
 KEY:  
 Proposed

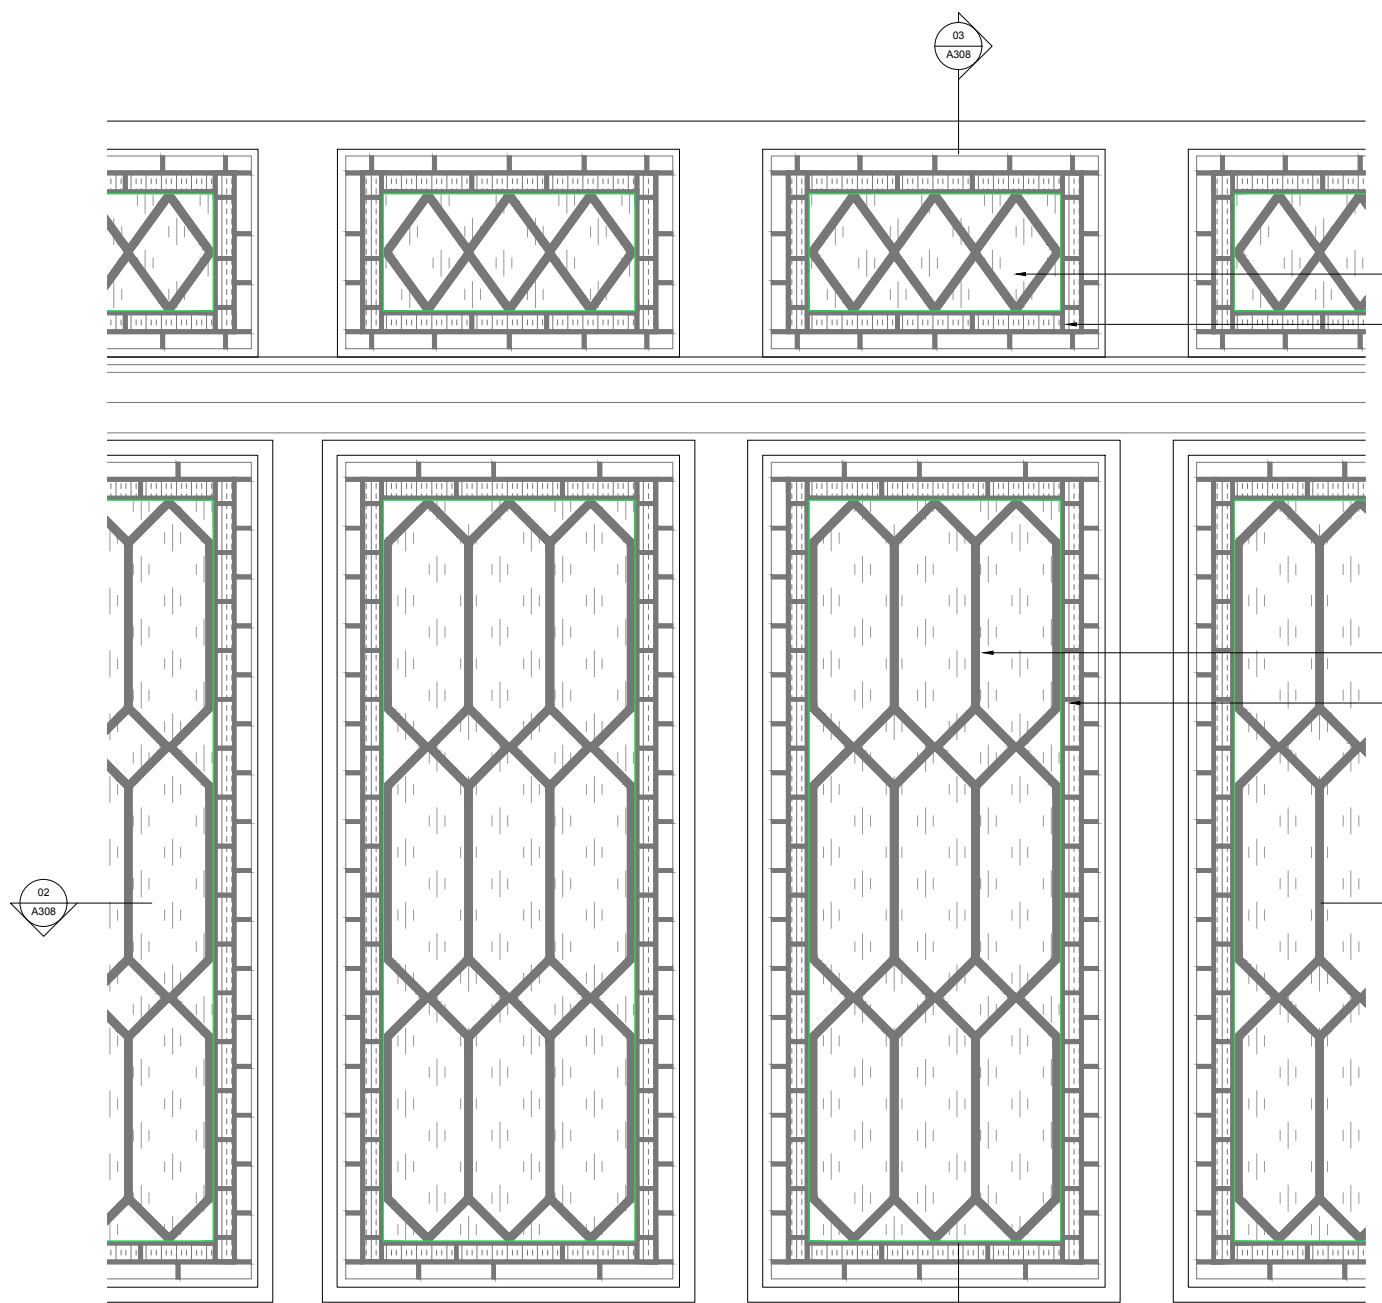

01 WINDOW TYPE 3A & 3B - ELEVATION  
 1:40@A3,1:20@A1

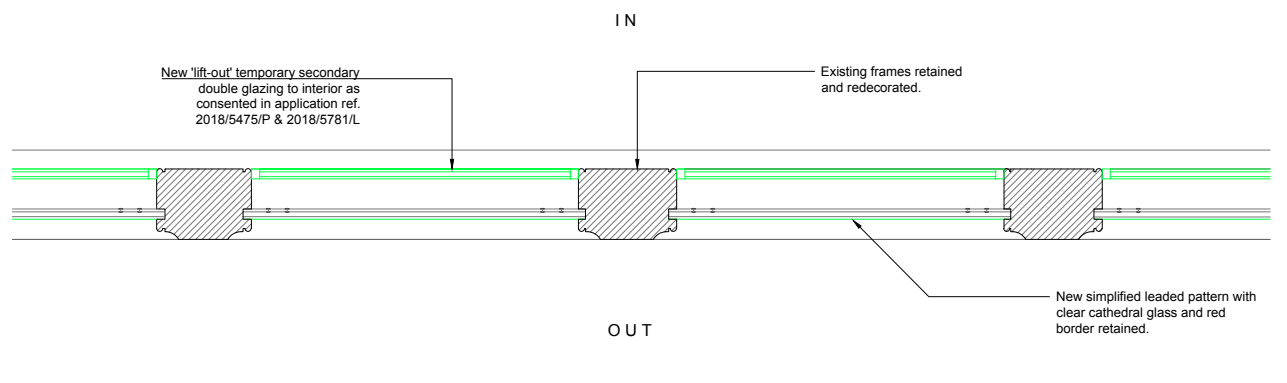

02 WINDOW TYPE 3A & 3B - PLAN  
 1:40@A3,1:20@A1

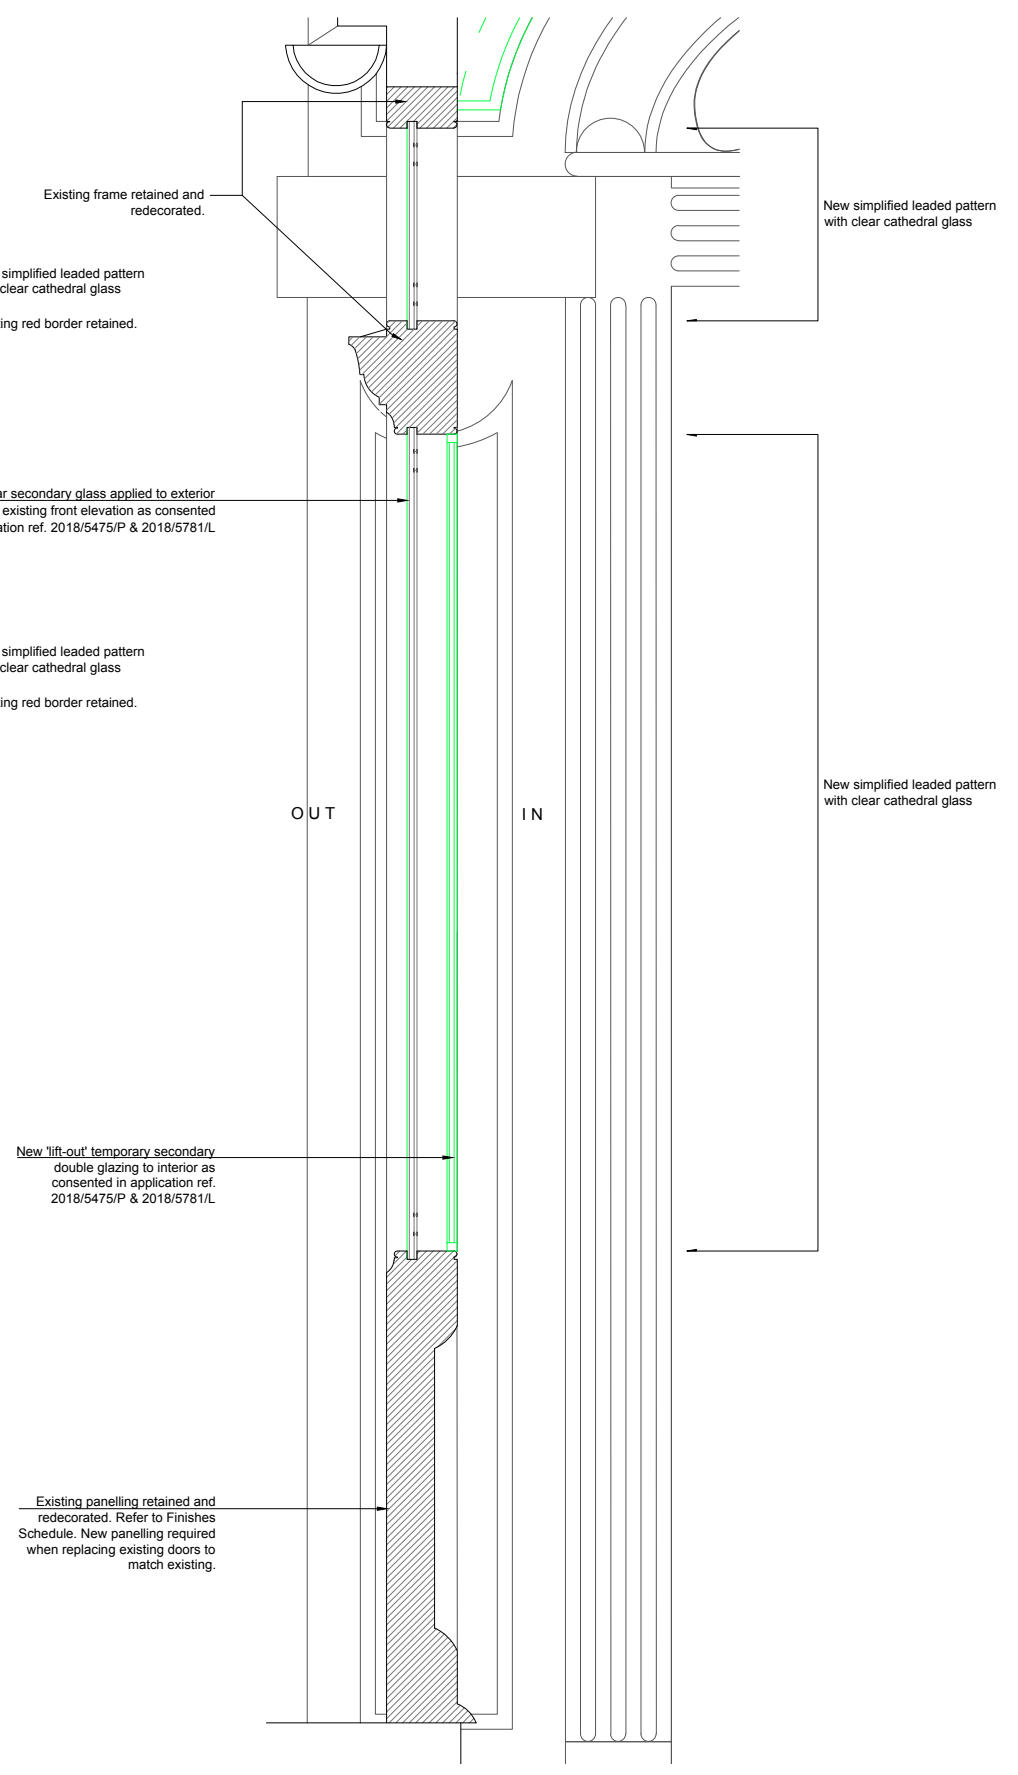

03 WINDOW TYPE 3A & 3B - SECTION  
 1:40@A3,1:20@A1

WINDOWS	
3A & 3B	WGF-13
	WGF-14
	WGF-15
	WGF-16
	WGF-17
	WGF-18
	WGF-26
	WGF-27
	WGF-29
	WGF-30
	WGF-31
	WGF-32
	WGF-33
	WGF-35
	WGF-36
	WGF-37
WGF-38	
WGF-39	
WGF-42	
WGF-43	

REV	DATE	DESCRIPTION

FOR PLANNING

JOB TITLE  
 Keats Grove  
 Hampstead  
 DRAWING TITLE  
 Window Type 3A & 3B  
 Typical Porch Leaded Lights Replacement  
 JOB No: 546  
 DWG No: A308  
 SCALE (AT A1): 1:20  
 DATE: Dec17

**RICHARD GRIFFITHS ARCHITECTS**  
 5 Maidstone Mews, 72-76 Borough High Street, London SE1 1GN  
 T +44(0)20 7357 8788 | F +44(0)20 7403 7887  
 E admin@rgarchitects.com | www.rgarchitects.com