



01 Section AA

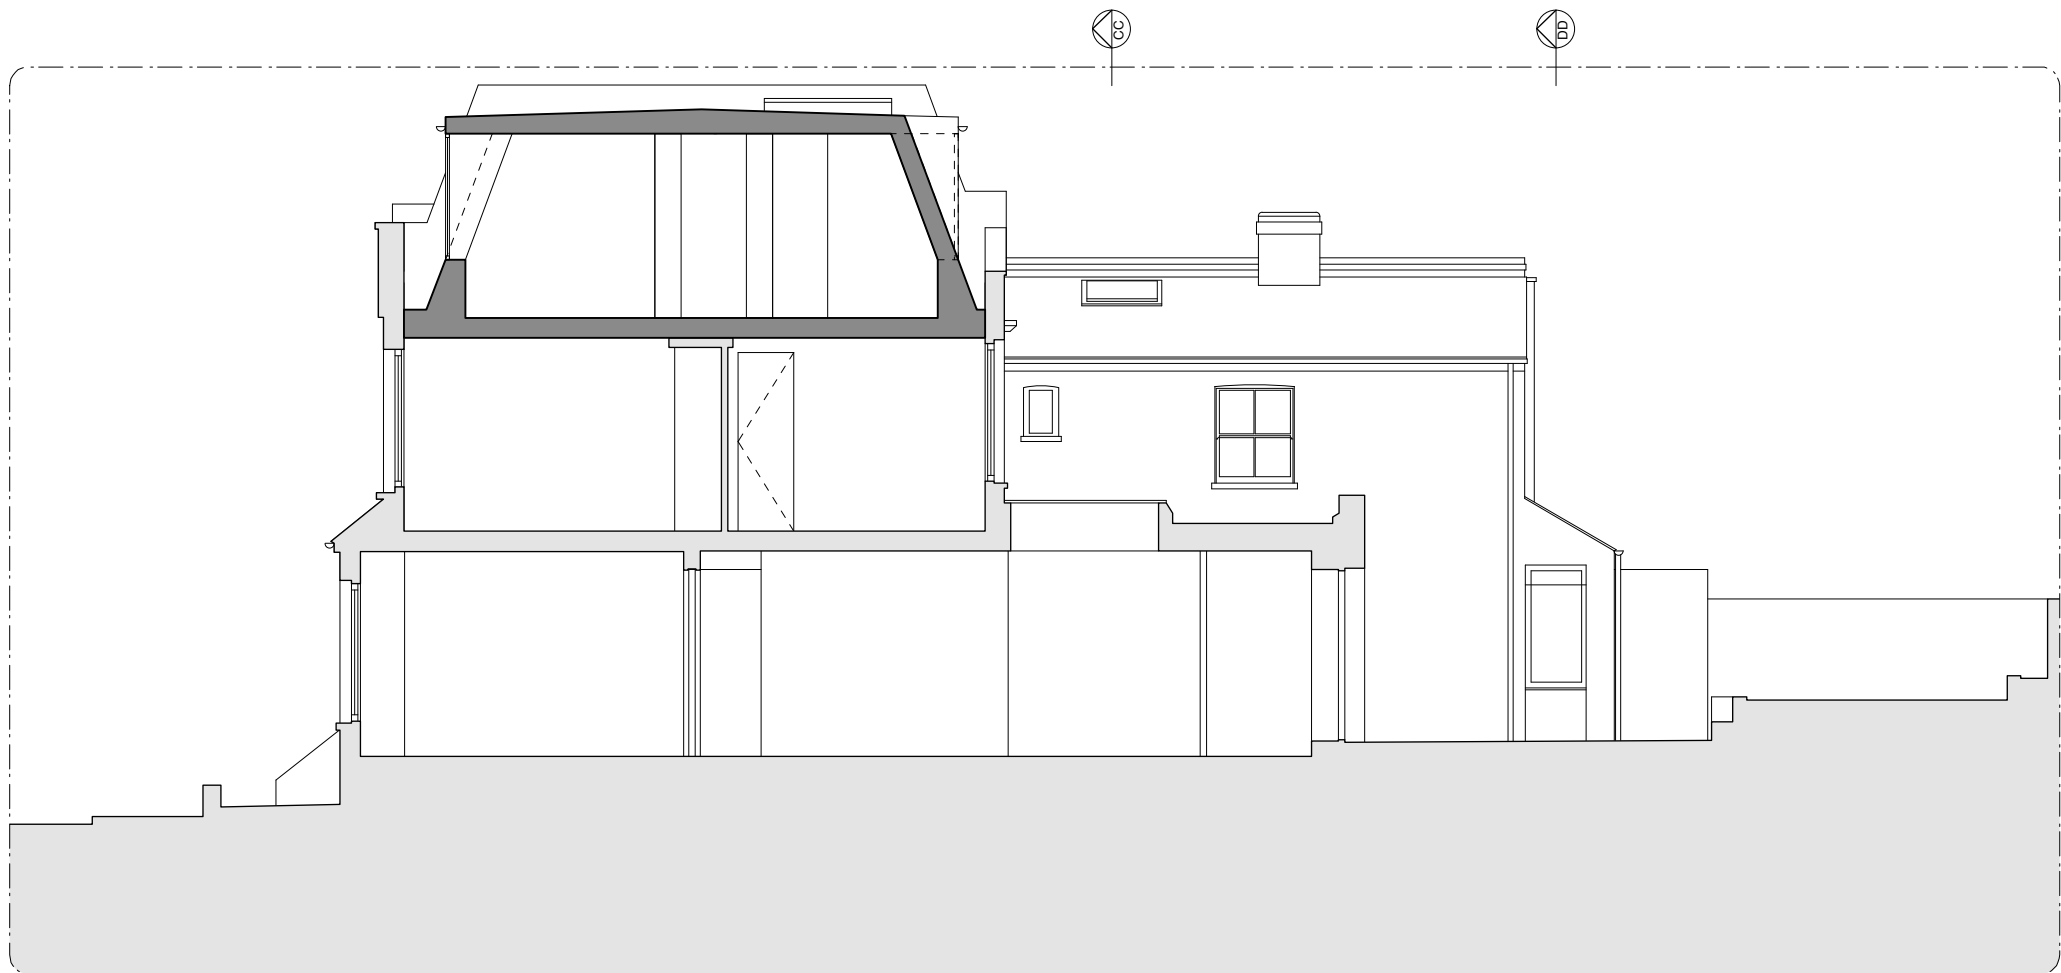

02 Section BB

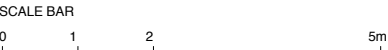

- KEY:
- Existing structure
 - Proposed structure
 - Proposed Cupboards

A	15/09/20	Issued for Planning	CA / TB
-	01/07/20	Issued for Planning	CA / TB
Rev	Issued	Status & Description	Drawn / Checked

Notes:

All dimensions to be checked on site prior to construction or fabrication of any element. Any discrepancies between figure dimensions reported to Architect for clarification prior to commencing work.

This drawing is to be read in conjunction with all consultants information.

Elements of services are indicated for coordination purposes. For full services layouts refer to Services Engineer's drawings and specification.

Elements of stucture are indicated for coordination purposes. For full structural layouts refer to Structural Engineer's drawings and specification.

(C) Trevor Brown Architect Ltd. All rights described in chapter IV of the Copyright Designs and Patents Act 1988 have been asserted.

tba

Job
Spencer Rise

Address
59 Spencer Rise NW5 1AR

Status
Planning

Drawing title
Proposed Sections AA & BB

Scale
1:100@A3

Drawing number
149_1100

Revision
A