

New timber shopfront signage. Refer to proposed signage drawing 2020-009/218

Existing building structure

New timber shopfront entrance door. Refer to proposed elevation drawing 2020-009/215.


1:12 entrance ramp

-50mm

600

going of ramp flight

0mm

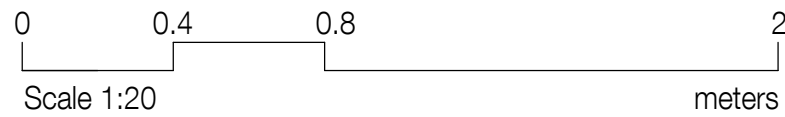

PLANNING
NOT FOR CONSTRUCTION

METASHAPE | ARCHITECTS

Revision	Date	Reason	Initial	Notes
<p>This drawing is for information only and is subject to Planning Approval, Statutory undertaker searches, Building Control Approval and Detailed Design Development.</p> <p>Do not scale drawing. Figure dimensions to be worked to in all cases.</p>				

<p>PROJECT LEWIS LEATHER SHOP, 36 WINDMILL STREET, LONDON</p>		<p>TITLE PROPOSED SHOPFRONT ENTRANCE</p>	
<p>SCALE 1 : 20 @ A3</p>		<p>DATE 09/07/20</p>	
<p>DRAWN DK</p>		<p>REVIEWED IPL</p>	
		<p>DRAWING NO 2020-019_218</p>	
		<p>REVISION</p>	