
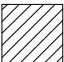
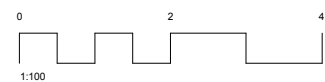
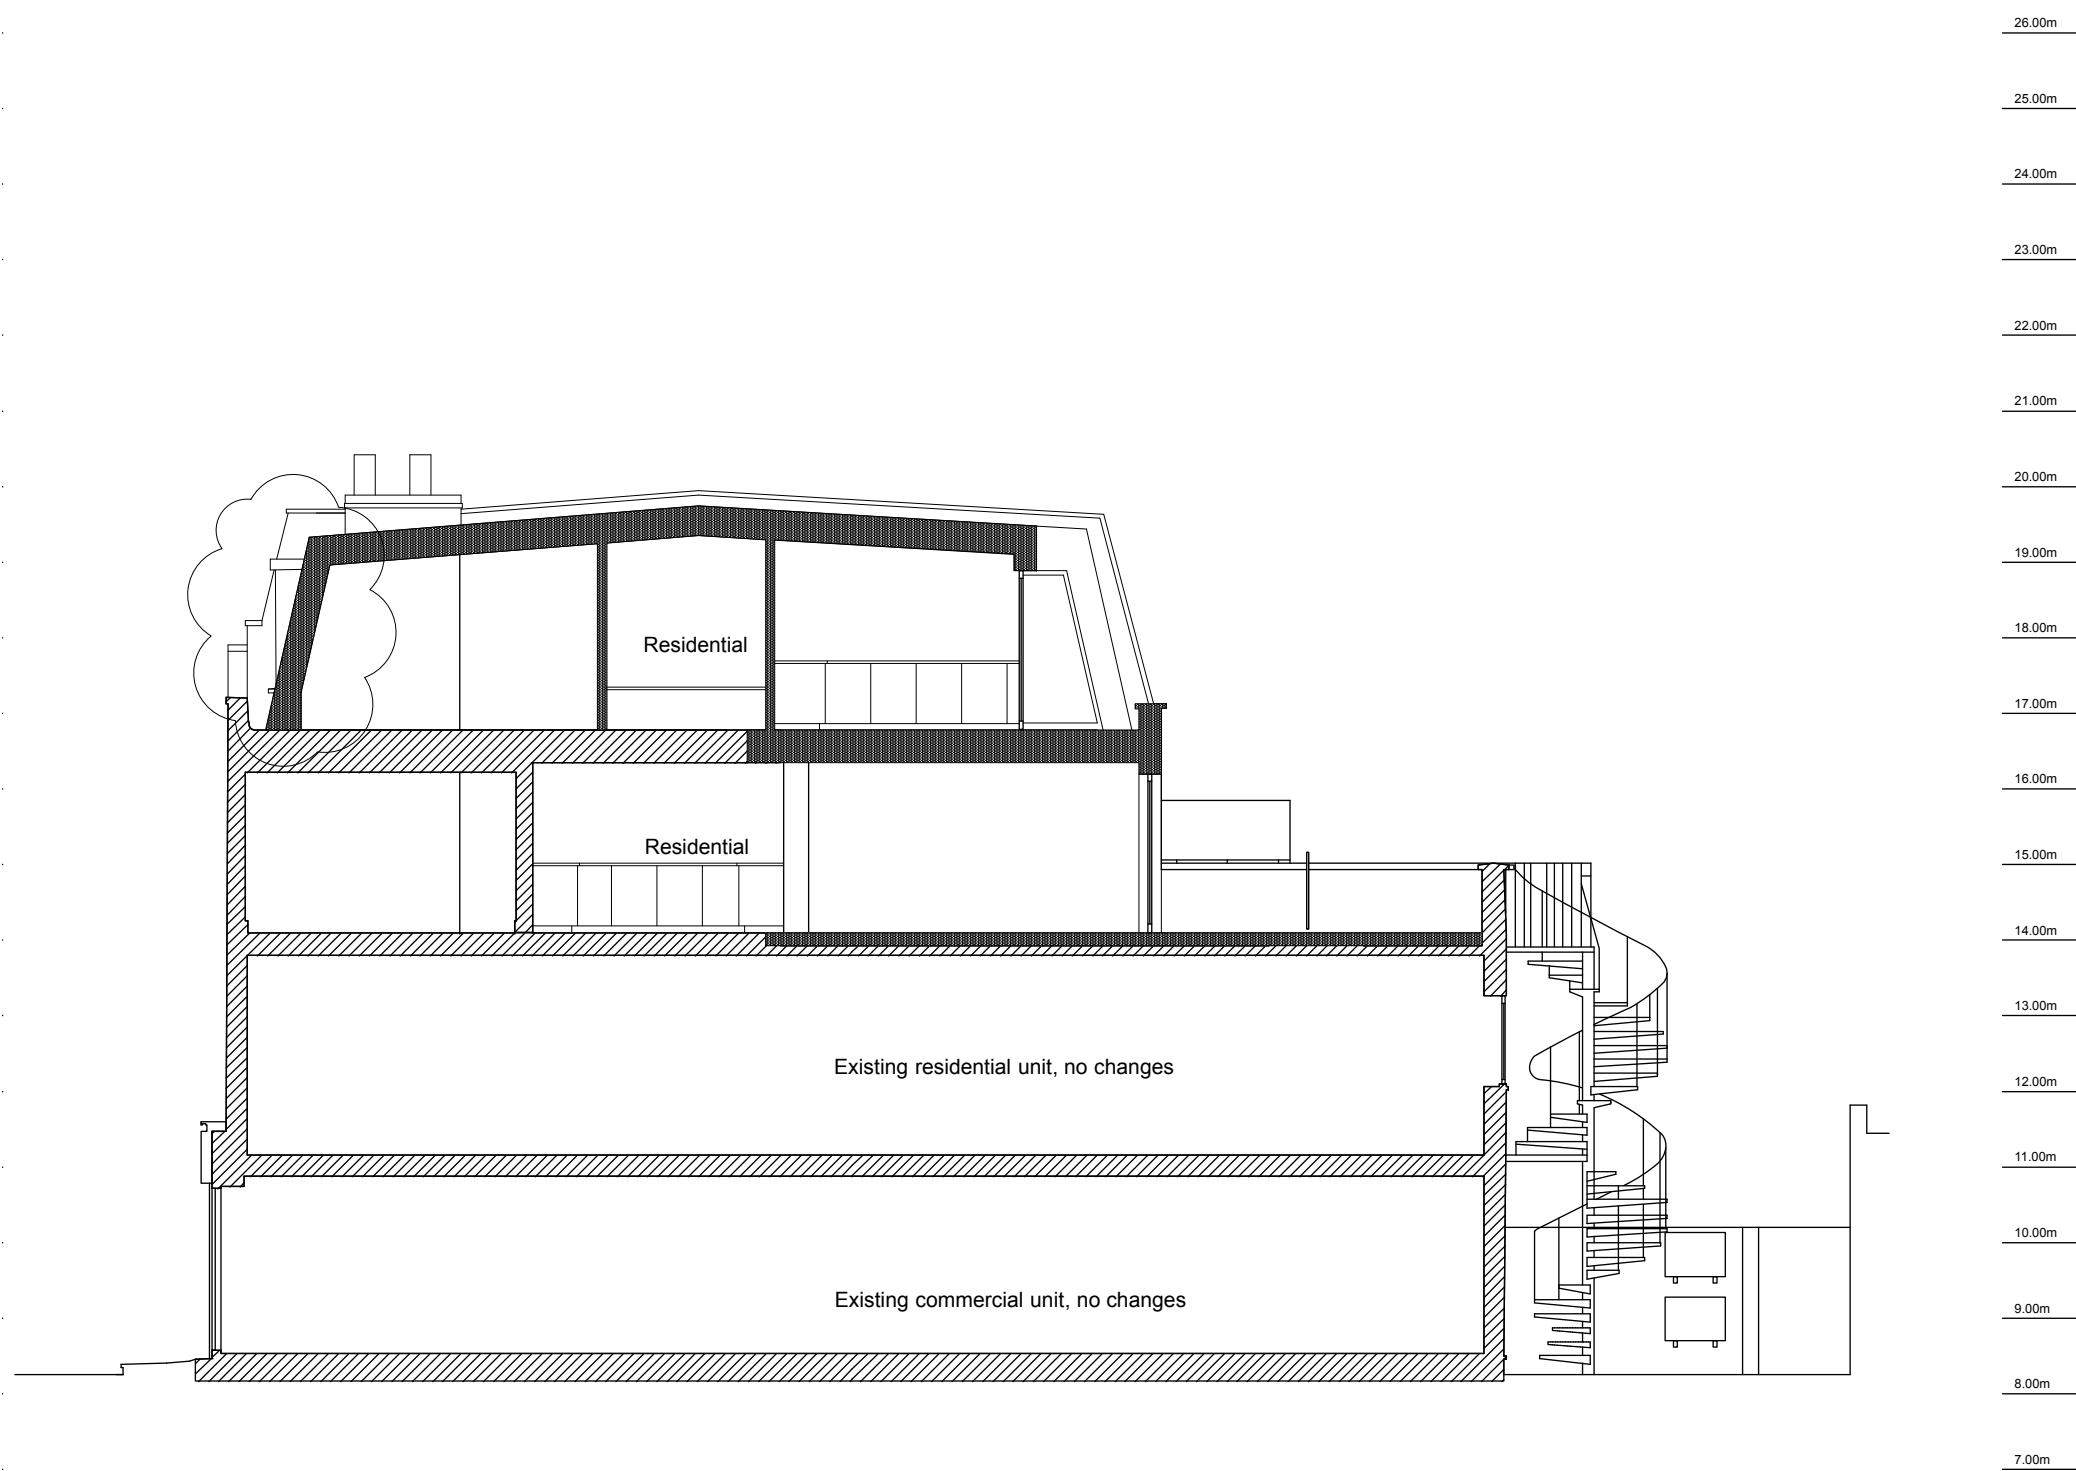


NOTES

-  New fabric
-  Existing fabric



B	16/8/20	AG	Front dormers lowered
A	21/8/20	AG	Issued for planning
ISSUE	DATE	DRAWN	ISSUE NOTES

STATUS	SCALE	JOB NUMBER
PLANNING	1:100 / A3	2002

PROJECT	SOURCE	VOL	LOC	TYPE	R	NUMBER	REV.
2002-LAT-ZZ-XX-DR-A-15302-B							
TITLE							

PROPOSED SECTION B-B

PROJECT NAME

99-101 Parkway

latitude