




**NOTES**

-  New fabric
-  Existing fabric

26.00m  
 25.00m  
 24.00m  
 23.00m  
 22.00m  
 21.00m  
 20.00m  
 19.00m  
 18.00m  
 17.00m  
 16.00m  
 15.00m  
 14.00m  
 13.00m  
 12.00m  
 11.00m  
 10.00m  
 9.00m  
 8.00m  
 7.00m

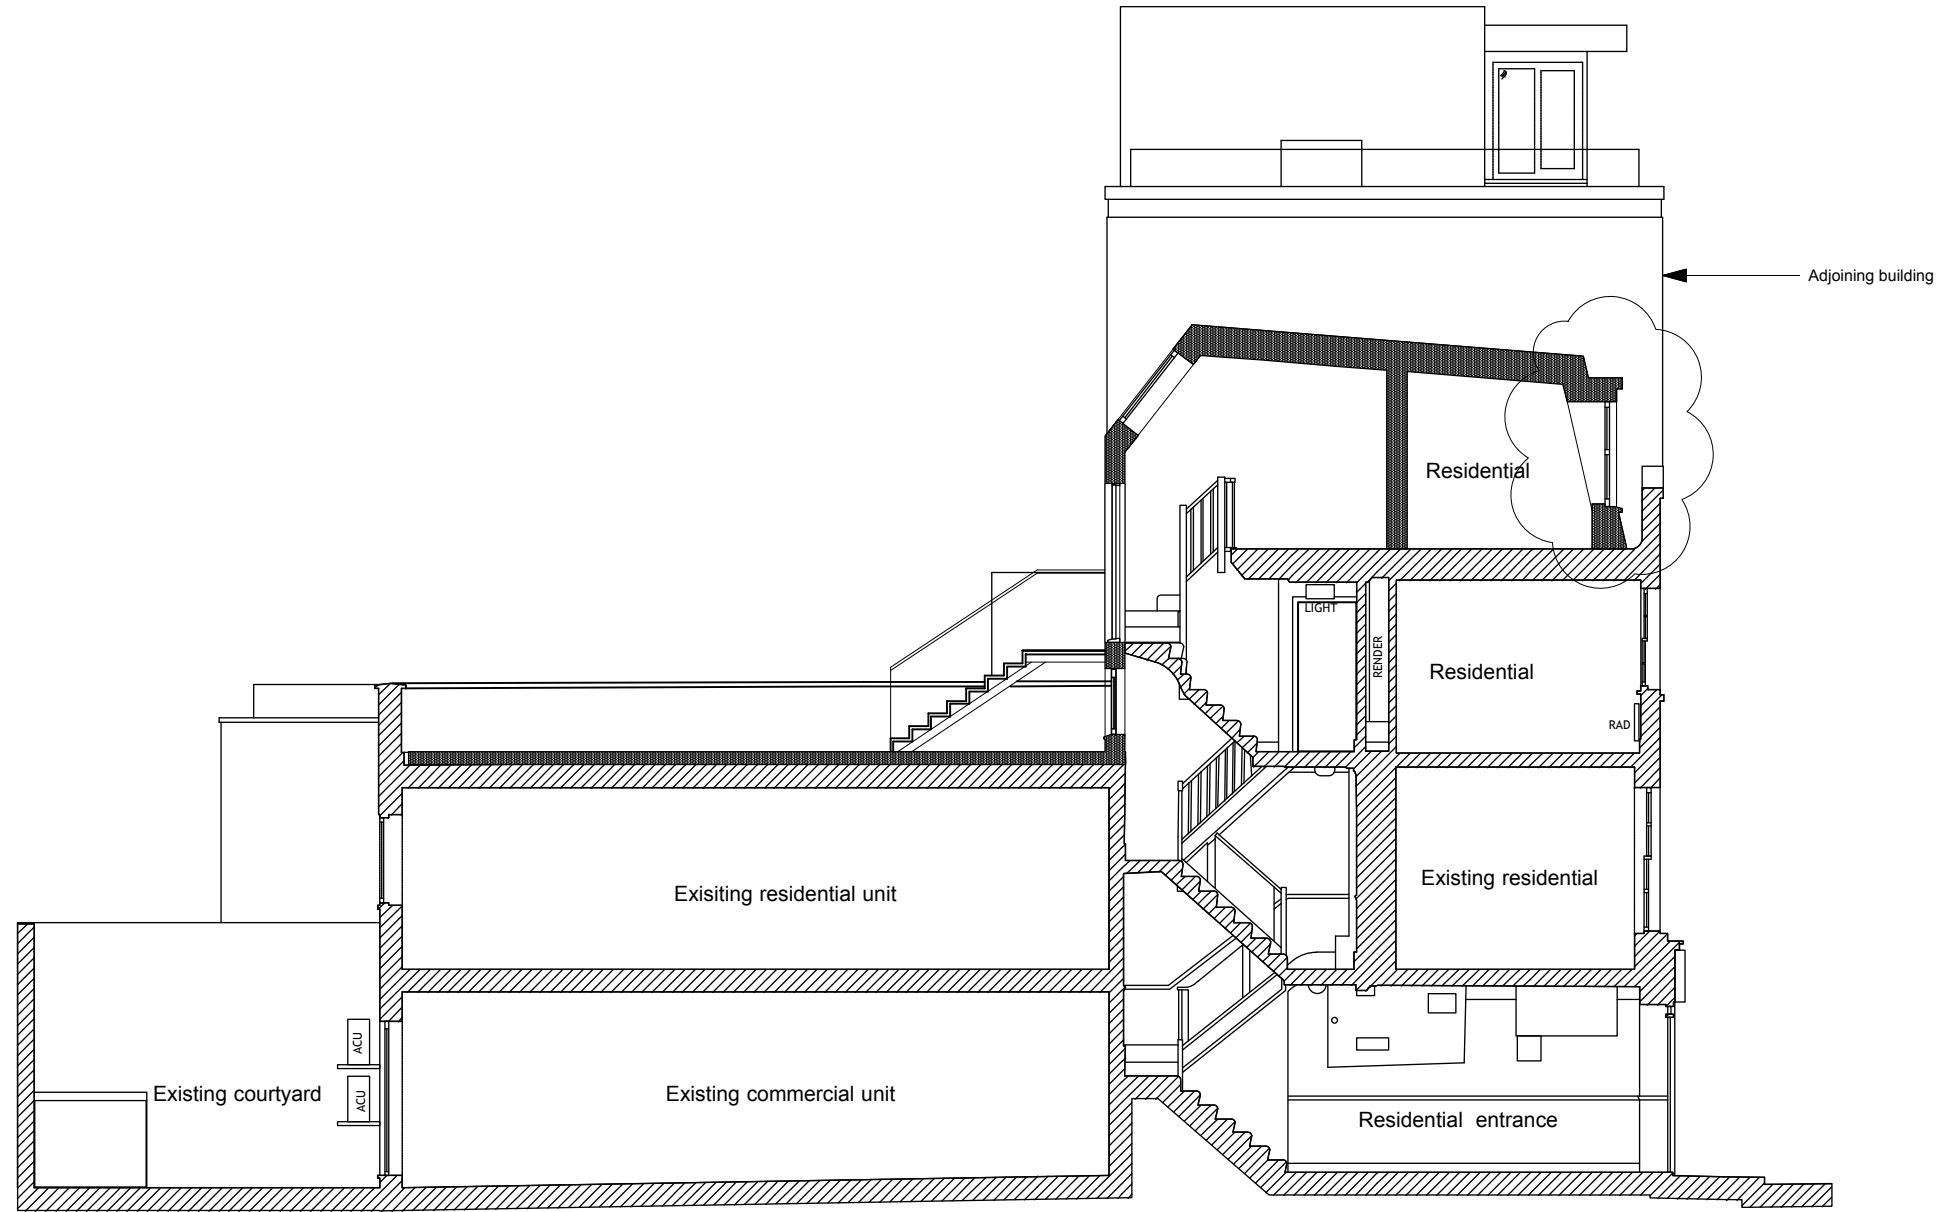

B	16/8/20	AG	Front dormers lowered
A	21/8/20	AG	Issued for planning
ISSUE	DATE	DRAWN	ISSUE NOTES

STATUS: **PLANNING** | SCALE: 1:100 / A3 | JOB NUMBER: 2002

PROJECT | SOURCE | VOL | LOC | TYPE | R | NUMBER | REV.  
 2002-LAT-ZZ-XX-DR-A-15301-B

TITLE: **PROPOSED SECTION A-A**

PROJECT NAME:

99-101 Parkway

**latitude**  
 www.latitudearchitects.com T: +44(0)20 7234 0235  
 Latitude Architects, 15 Weller Street, London SE1 1QU

