


© LATITUDE ARCHITECTS
This drawing is the property of Latitude Architects and Designers and must not be reproduced or disclosed to any unauthorised person either wholly or in part without written consent.
Drawing to be read in conjunction with all information by architects, structural engineer & service consultants.
The contractor is not to scale from this drawing. All written dimensions to be checked on site before work commences. Discrepancies, where identified, must be reported to the architect immediately.

NOTES

- New fabric
- Existing fabric

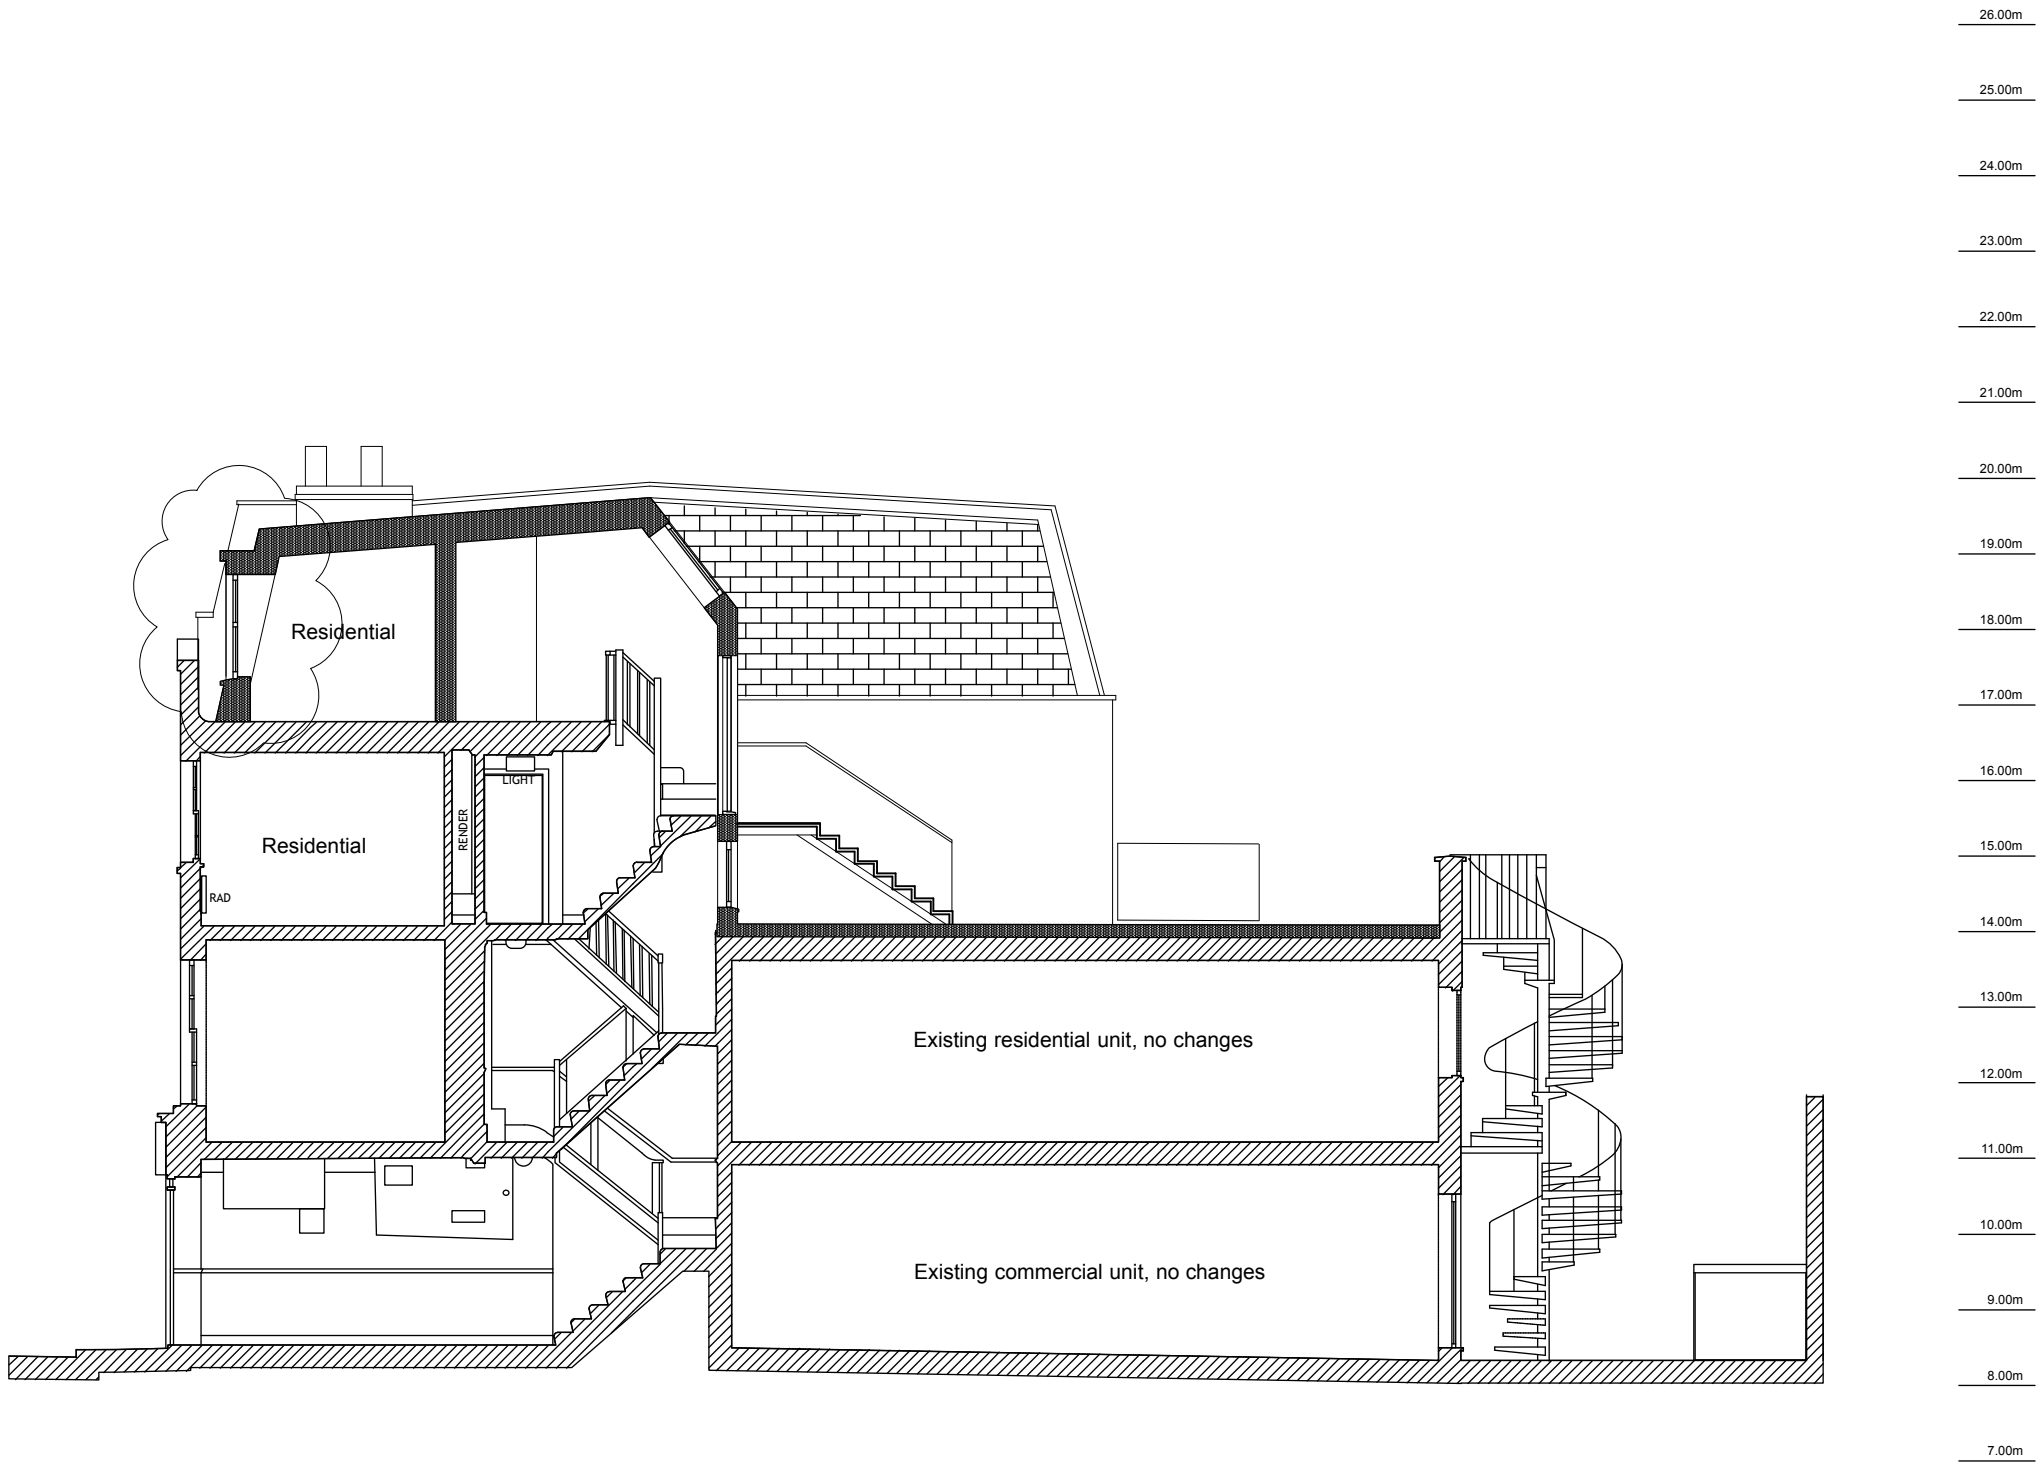

B	16/9/20	AG	Front dormers lowered
A	21/6/20	AG	Issued for planning
ISSUE	DATE	DRAWN	ISSUE NOTES

STATUS	SCALE	JOB NUMBER
PLANNING	1:100 / A3	2002

PROJECT	SOURCE	VOL	LOC	TYPE	R	NUMBER	REV.
---------	--------	-----	-----	------	---	--------	------

2002-LAT-ZZ-XX-DR-A-15304-B

TITLE

PROPOSED SECTION D-D

PROJECT NAME

99-101 Parkway

latitude

www.latitudearchitects.com T: +44(0)20 7234 0235
Latitude Architects, 15 Weller Street, London SE1 1QU