
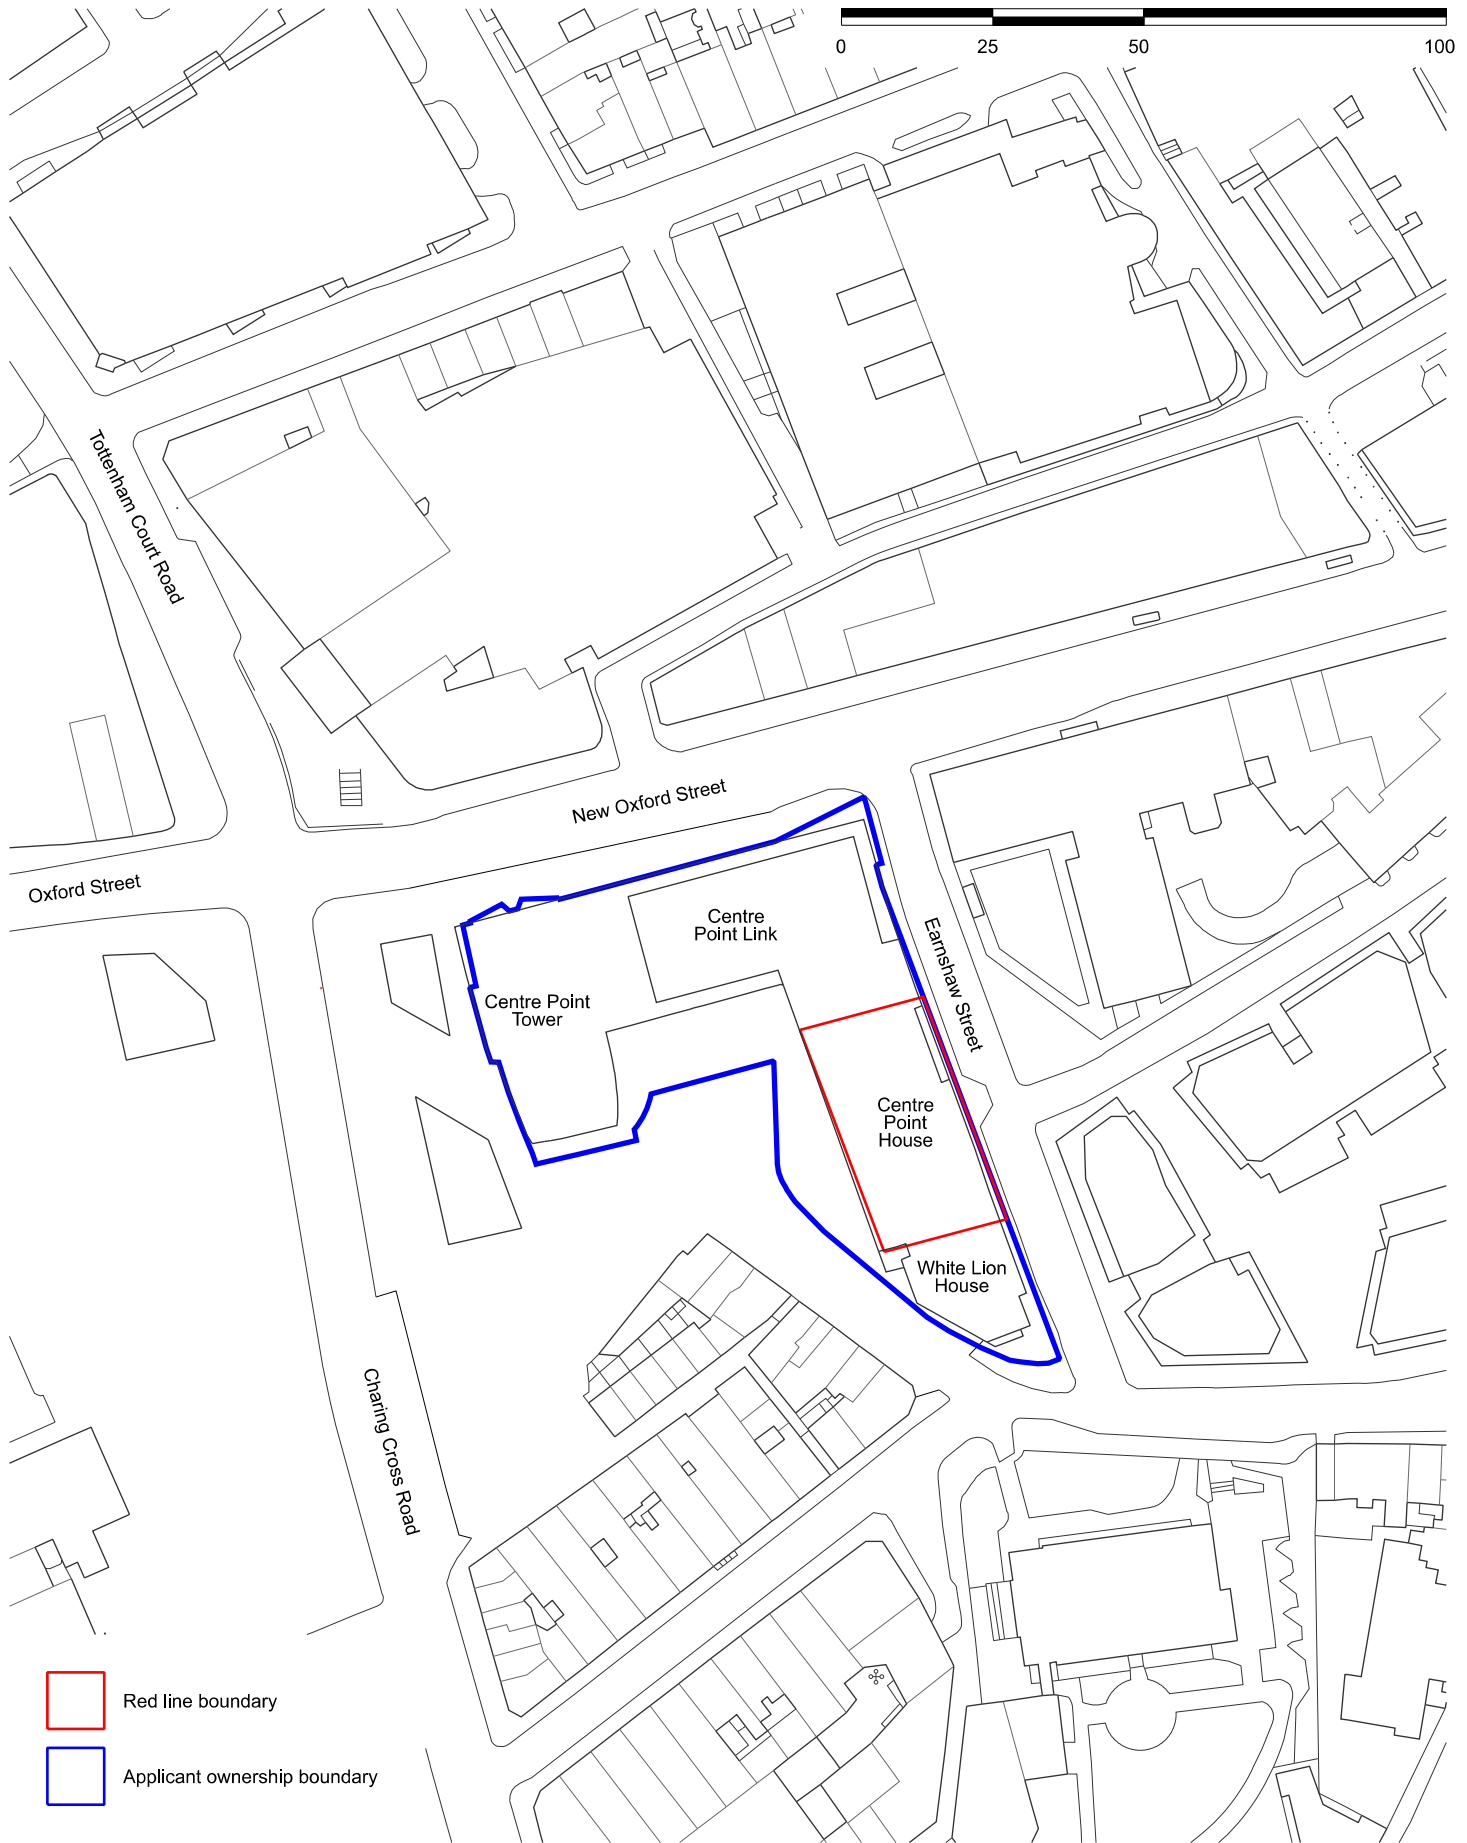


Scale (metres)

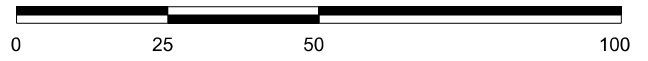

- Red line boundary
- Applicant ownership boundary

DO NOT SCALE FROM THIS DRAWING. CONTRACTOR TO CHECK ALL DIMENSIONS ON SITE.
ANY DISCREPANCIES TO BE REPORTED TO THE ARCHITECT IMMEDIATELY.

COPYRIGHT MICA ARCHITECTS LTD ©

PLANNING

<p>REVISIONS</p> <table border="1" style="width: 100%; border-collapse: collapse;"> <tr> <th>REV</th> <th>DATE</th> <th>DESCRIPTION</th> </tr> <tr> <td>P1</td> <td>24.08.20</td> <td>Issued for comment</td> </tr> <tr> <td>P1</td> <td>02.09.20</td> <td>PRELIMINARY ISSUE</td> </tr> <tr> <td>PL</td> <td>104.09.20</td> <td>ISSUED FOR PLANNING</td> </tr> </table>	REV	DATE	DESCRIPTION	P1	24.08.20	Issued for comment	P1	02.09.20	PRELIMINARY ISSUE	PL	104.09.20	ISSUED FOR PLANNING	<p>JOB</p> <p>Centre Point Unit R05</p>	<p>TITLE</p> <p>Site Location Plan</p>	
REV	DATE	DESCRIPTION													
P1	24.08.20	Issued for comment													
P1	02.09.20	PRELIMINARY ISSUE													
PL	104.09.20	ISSUED FOR PLANNING													
<p>MICA</p> <p>123 Camden High Street London NW1 7JR T: 020 7284 1727 F: 020 7267 7826 Info@micaarchitects.com www.micaarchitects.com</p>		<p>DRG #</p> <p>709-MICA-CH-XX-DR-A-19000</p>	<p>REV</p> <p>PL1</p>												
<p>CHECKED</p> <p>GM</p>	<p>DRAWN</p> <p>KC</p>	<p>SCALE</p> <p>1:1250</p>	<p>SIZE</p> <p>A4</p>												
		<p>REV/DATE</p> <p>04.09.20</p>													