



PROPOSED SIDE ELEVATION



KEY PLAN

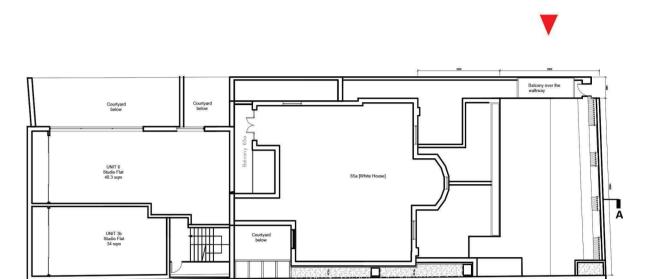

ALL DIMENSIONS TO BE CHECKED ON SITE
WORK TO FIGURED DIMENSIONS ONLY
REPORT DISCREPANCIES TO THE ARCHITECT
AT ONCE BEFORE PROCEEDING

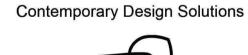



HALLMARK PROPERTY GROUP

Project Title

1th Floor Extension - 66 Chalk Farm Road

Drawing Title
PROPOSED SIDE ELEVATION

Scale 1: 50 @ A1 Date 15/07/2020

191110-A(GA) P400

.....