


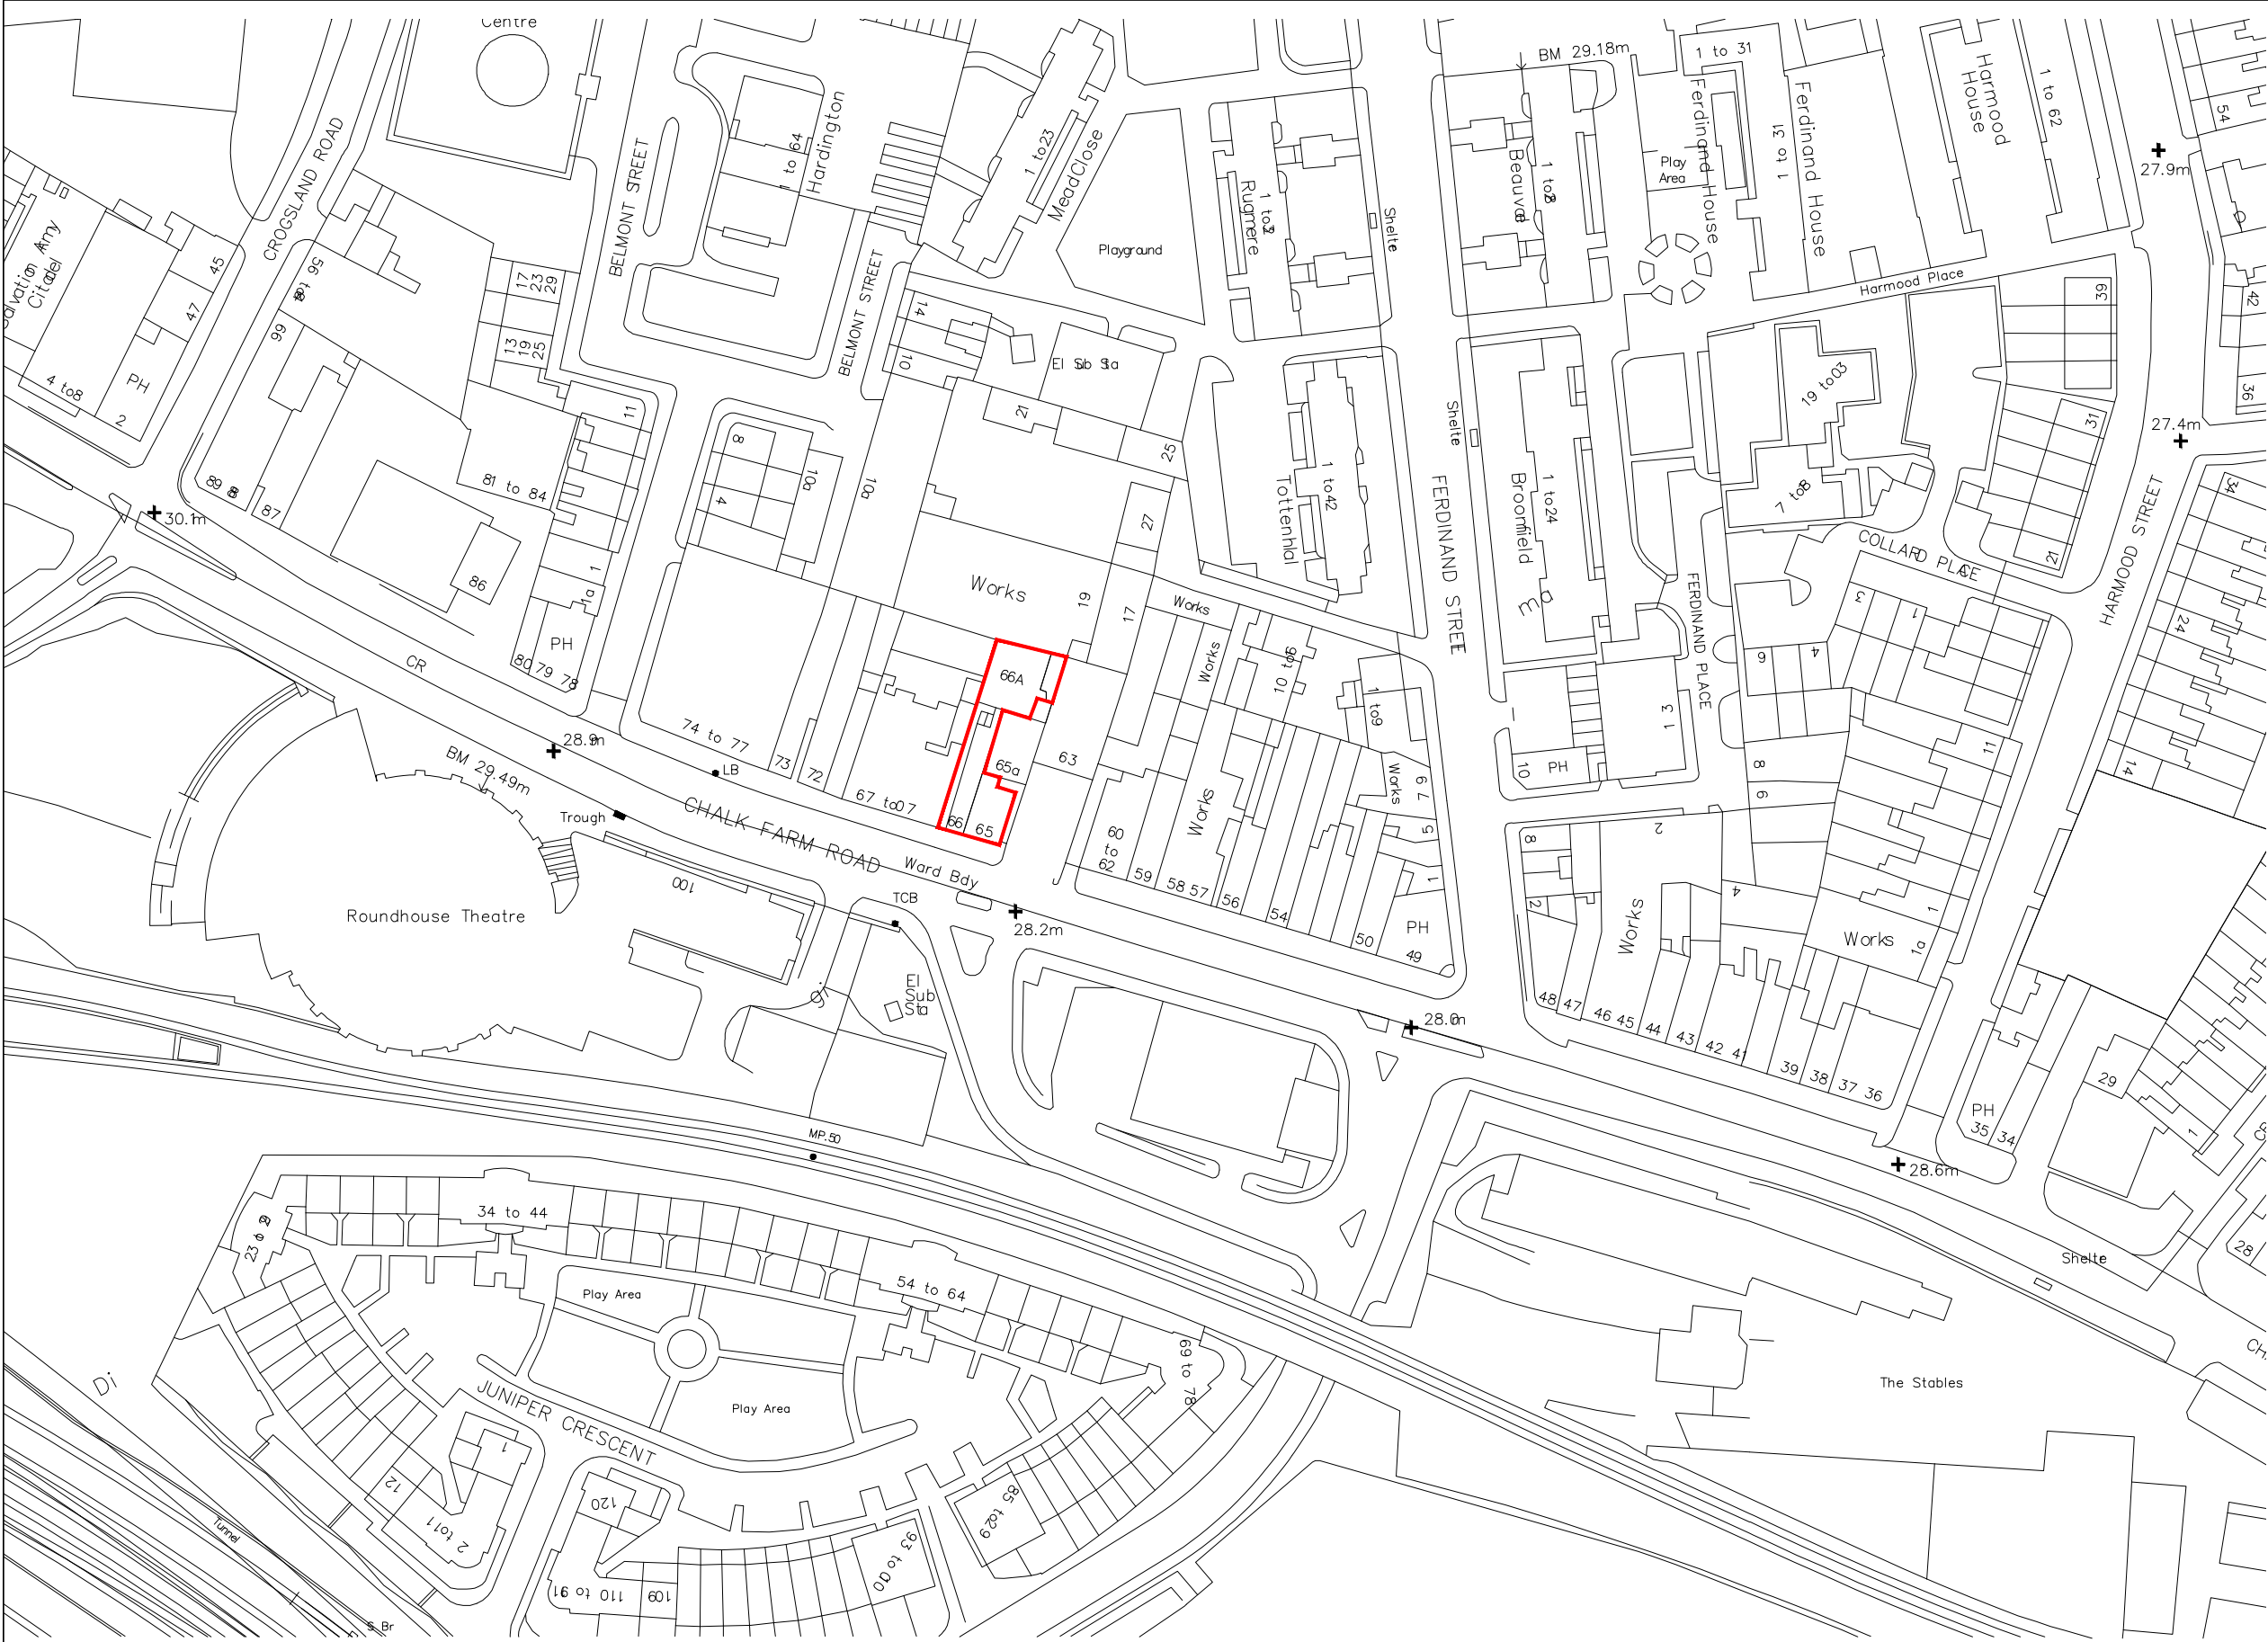

LOCATION PLAN - 66 CHALK FARM ROAD

PLANNING APPLICATION

Contemporary Design Solutions



46 Great Marlborough Street
London
W1F 7JW
Telephone: 020 7494 9000 Fax: 020 7494 4944

Client

HALLMARK PROPERTY GROUP

Project Title

1 bedroom flat
First floor extension
66 Chalk Farm Road

Drawing Title

OS LOCATION PLAN

Scale	1: 1250@A3	Date	01/09/20
Drawn	MR	Checked	CT
Drawing No.	191110-A(SO)001	Rev.	-