



DRAWING KEY

SH : Built in shelves  
CB: Cupboard  
WM: Washing Machine  
DW: Dish Washer  
DR: Dryer  
FF: Fridge Freezer  
OV: Oven  
MW: Microwave  
SVP: Soil Vent Pipe  
RWP: Rain water pipe

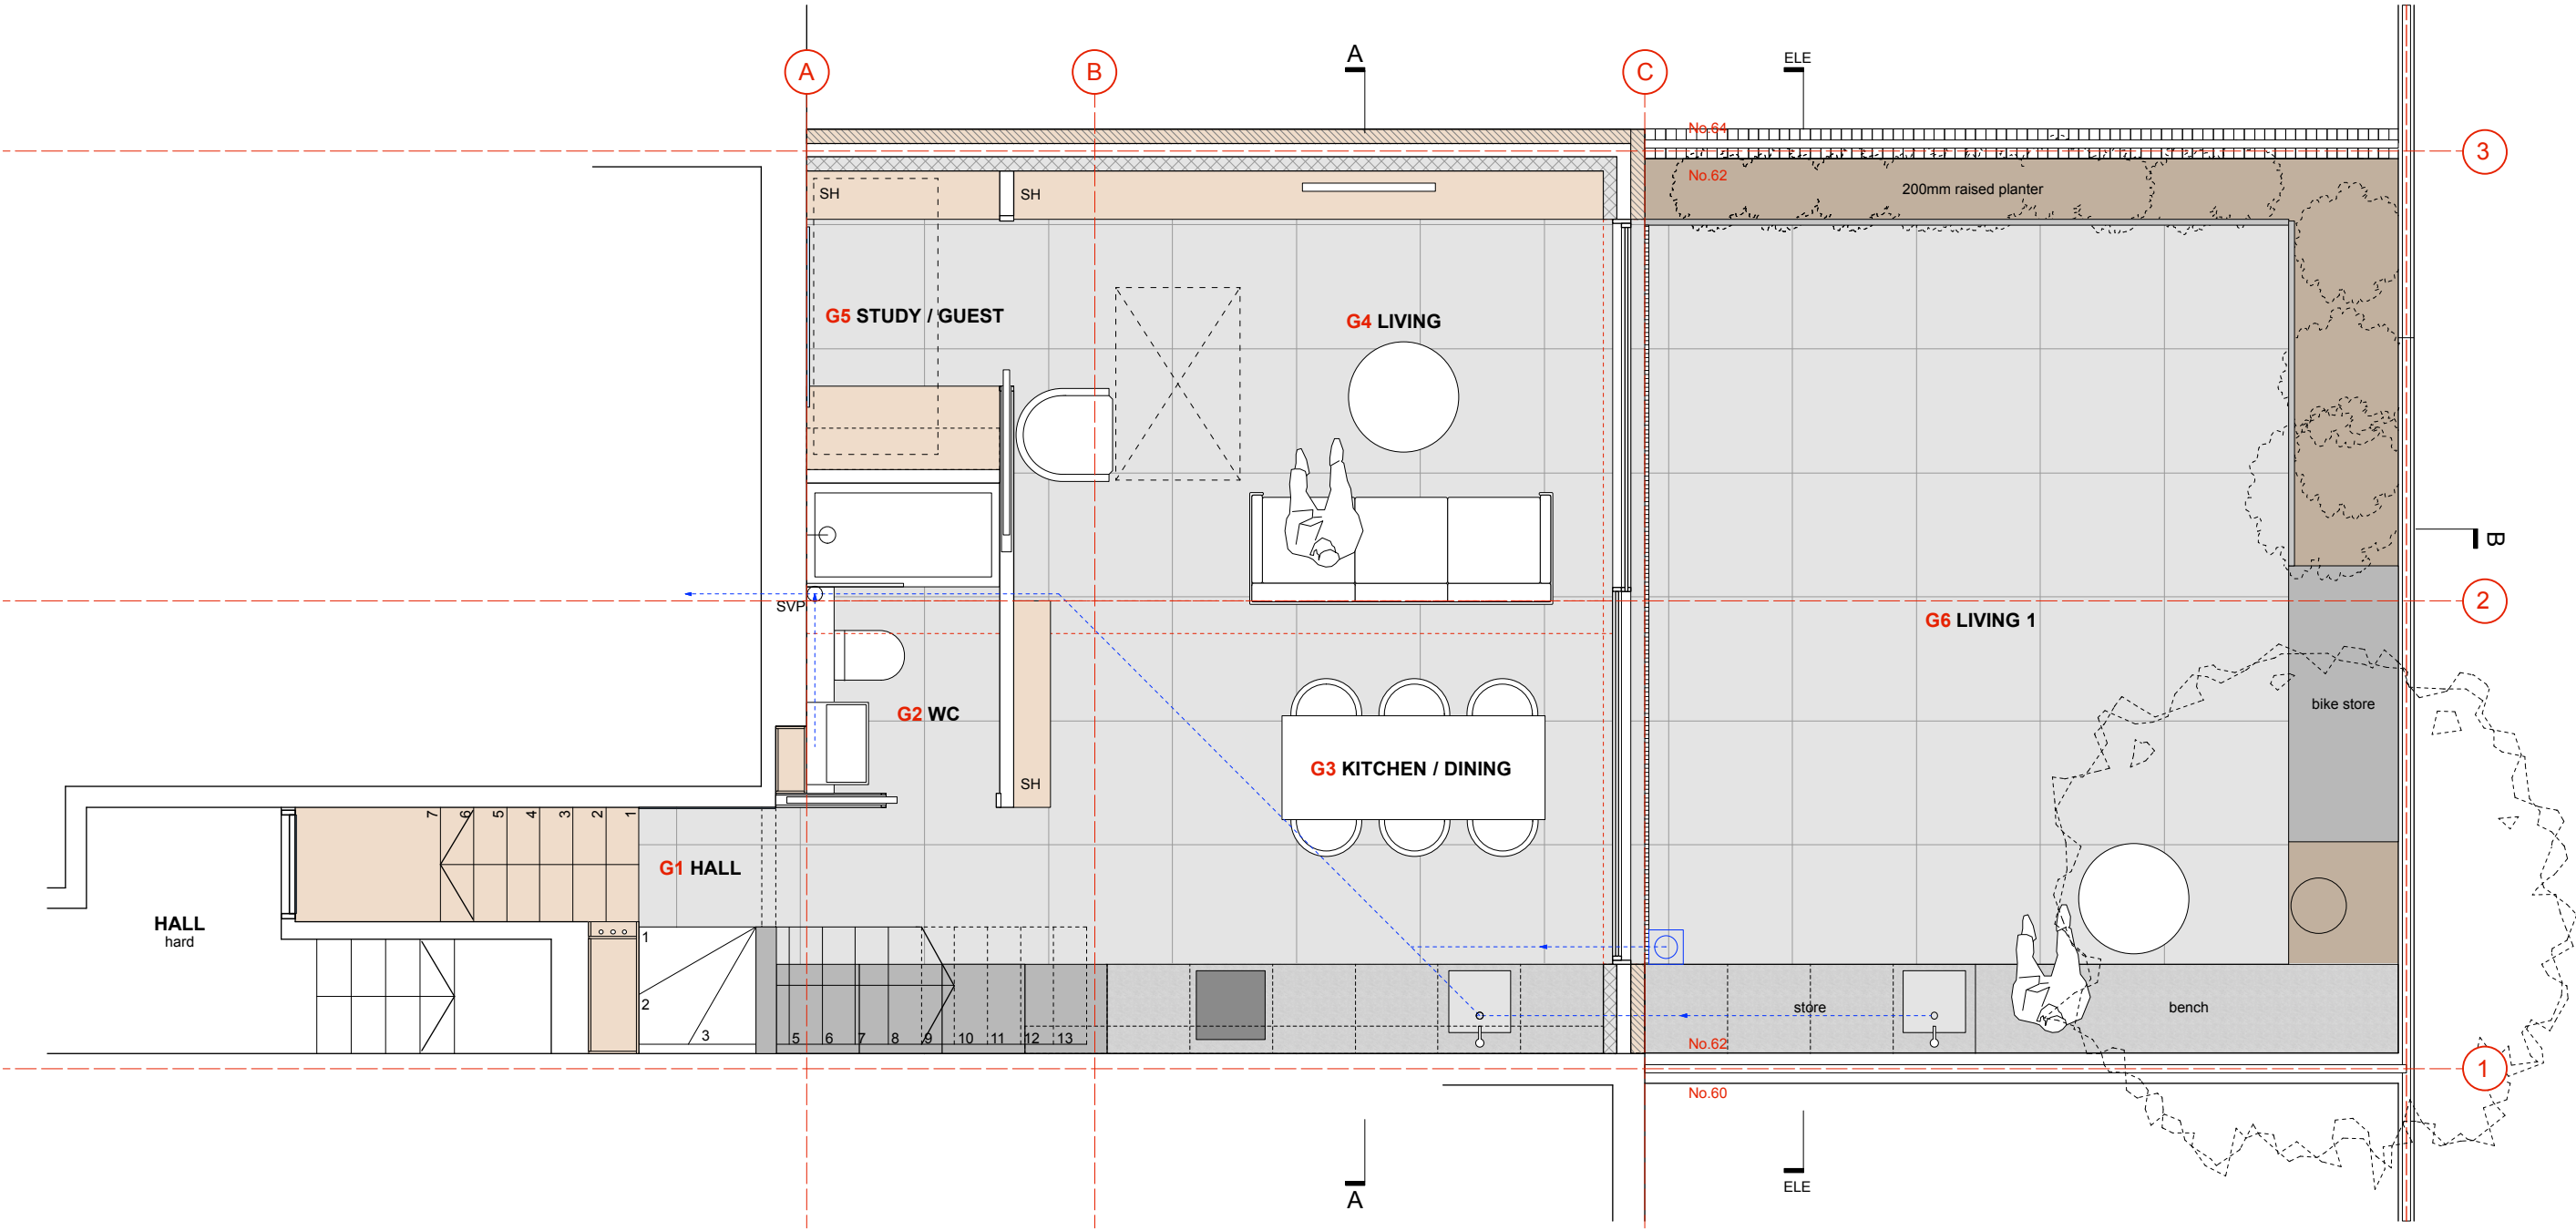

PROPOSED GROUND FLOOR PLAN

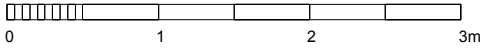

Copyright Origin Architecture Ltd. 2016. Co No. 09815216. No implied license exists. This drawing should not be used to calculate areas for the purposes of valuation. All dimensions to be checked on site by the contractor and such dimensions to be their responsibility. Do not scale drawings. All work must comply with relevant British Standards and Building Regulations requirements. Drawing errors and omissions to be reported to the architect. This drawing is to be read in conjunction with all other Origin Architecture, Service Engineer, Structural Engineer and Specialist Subcontractor Drawings and specifications.

info@originstudio.co.uk  
www.originstudio.co.uk



Project Number 62 Croftdown Road, NW5 1EN  
Date 15168  
Purpose September 2020  
Scale Planning  
1:100 at A3 / 1:50 at A1

Drawing Title

Proposed GF Plan

Drawing No.

Rev.

P-200

-


ORIGIN

DRAWING KEY

- SH : Built in shelves  
CB: Cupboard  
WM: Washing Machine  
DW: Dish Washer  
DR: Dryer  
FF: Fridge Freezer  
OV: Oven  
MW: Microwave  
SVP: Soil Vent Pipe  
RWP: Rain water pipe




PROPOSED FIRST FLOOR PLAN

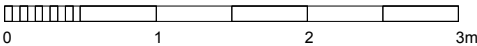


DRAWING KEY

SH : Built in shelves  
CB: Cupboard  
WM: Washing Machine  
DW: Dish Washer  
DR: Dryer  
FF: Fridge Freezer  
OV: Oven  
MW: Microwave  
SVP: Soil Vent Pipe  
RWP: Rain water pipe

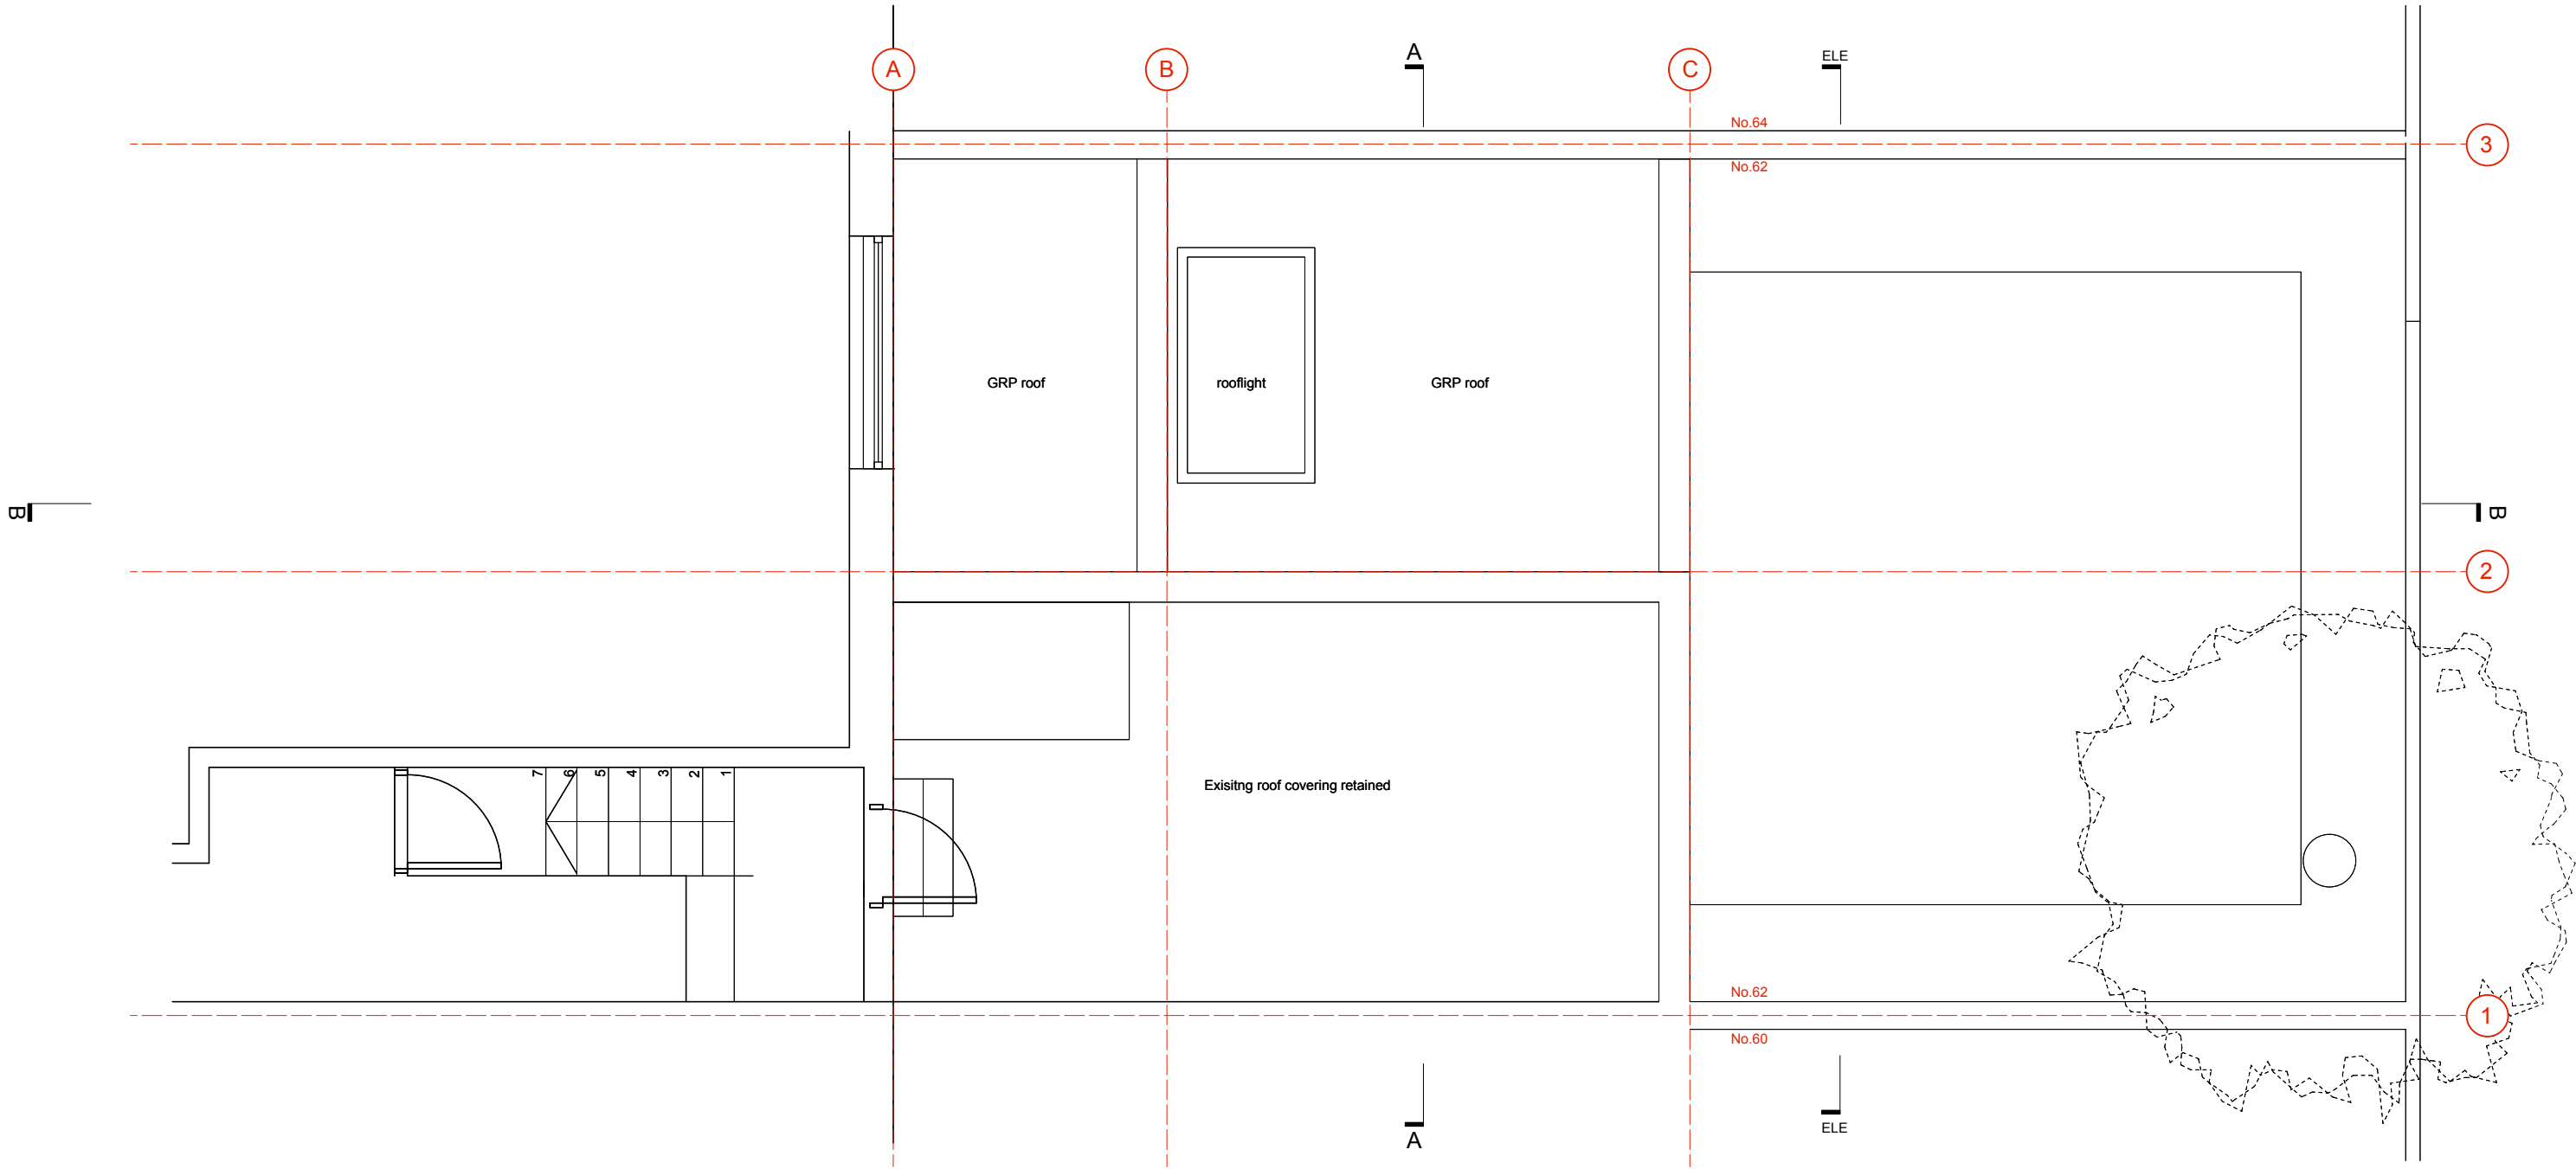

PROPOSED ROOF PLAN

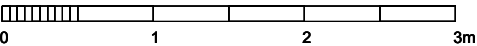

GENERAL MATERIALS KEY


- 01 BRICKWORK
- 02 TIMBER FRAMED WINDOWS / DOORS
- 03 NATURAL SLATE ROOF
- 04 METAL FLASHINGS / CLADDING
- 05 GLASS BALUSTRADE
- 06 VELUX ROOFLIGHT
- 07 TIMBER FENCING / CLADDING
- 08 GRP ROOF
- 09 WHITE RENDER OR PRECAST
- 10 BLACK PLASTIC RAINWATER GOODS
- 11 METAL FRAMED WINDOWS
- 12 UPVC WINDOWS
- 13 PRECAST CONCRETE LINTLE
- 14 VENT OR AIR BRICK
- 15 ALUMINIUM FRAMED WINDOW
- 16 METAL SPANDREL PANEL MATCH TO WINDOW FRAME COLOUR (RAL 7021)
- 17 FLAT DOUBLE GLAZED ROOF LIGHT
- 18 EXTERNAL GRADE STORAGE CUPBOARDS

DRAWING KEY


- SH : Built in shelves
- CB: Cupboard
- WM: Washing Machine
- DW: Dish Washer
- DR: Dryer
- FF: Fridge Freezer
- OV: Oven
- MW: Microwave
- SVP: Soil Vent Pipe
- RWP: Rain water pipe



PROPOSED REAR ELEVATION

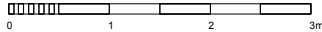

PROPOSED SECTION AA

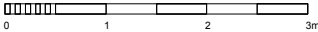

GENERAL MATERIALS KEY

- 01 BRICKWORK
- 02 TIMBER FRAMED WINDOWS / DOORS
- 03 NATURAL SLATE ROOF
- 04 METAL FLASHINGS / CLADDING
- 05 GLASS BALUSTRADE
- 06 VELUX ROOFLIGHT
- 07 TIMBER FENCING / CLADDING
- 08 GRP ROOF
- 09 WHITE RENDER OR PRECAST
- 10 BLACK PLASTIC RAINWATER GOODS
- 11 METAL FRAMED WINDOWS
- 12 UPVC WINDOWS
- 13 PRECAST CONCRETE LINTLE
- 14 VENT OR AIR BRICK
- 15 ALUMINIUM FRAMED WINDOW
- 16 METAL SPANDREL PANEL MATCH TO WINDOW FRAME COLOUR (RAL 7021)
- 17 FLAT DOUBLE GLAZED ROOF LIGHT
- 18 EXTERNAL GRADE STORAGE CUPBOARDS

DRAWING KEY

- SH : Built in shelves
- CB: Cupboard
- WM: Washing Machine
- DW: Dish Washer
- DR: Dryer
- FF: Fridge Freezer
- OV: Oven
- MW: Microwave
- SVP: Soil Vent Pipe
- RWP: Rain water pipe

