




SECTION A.A.

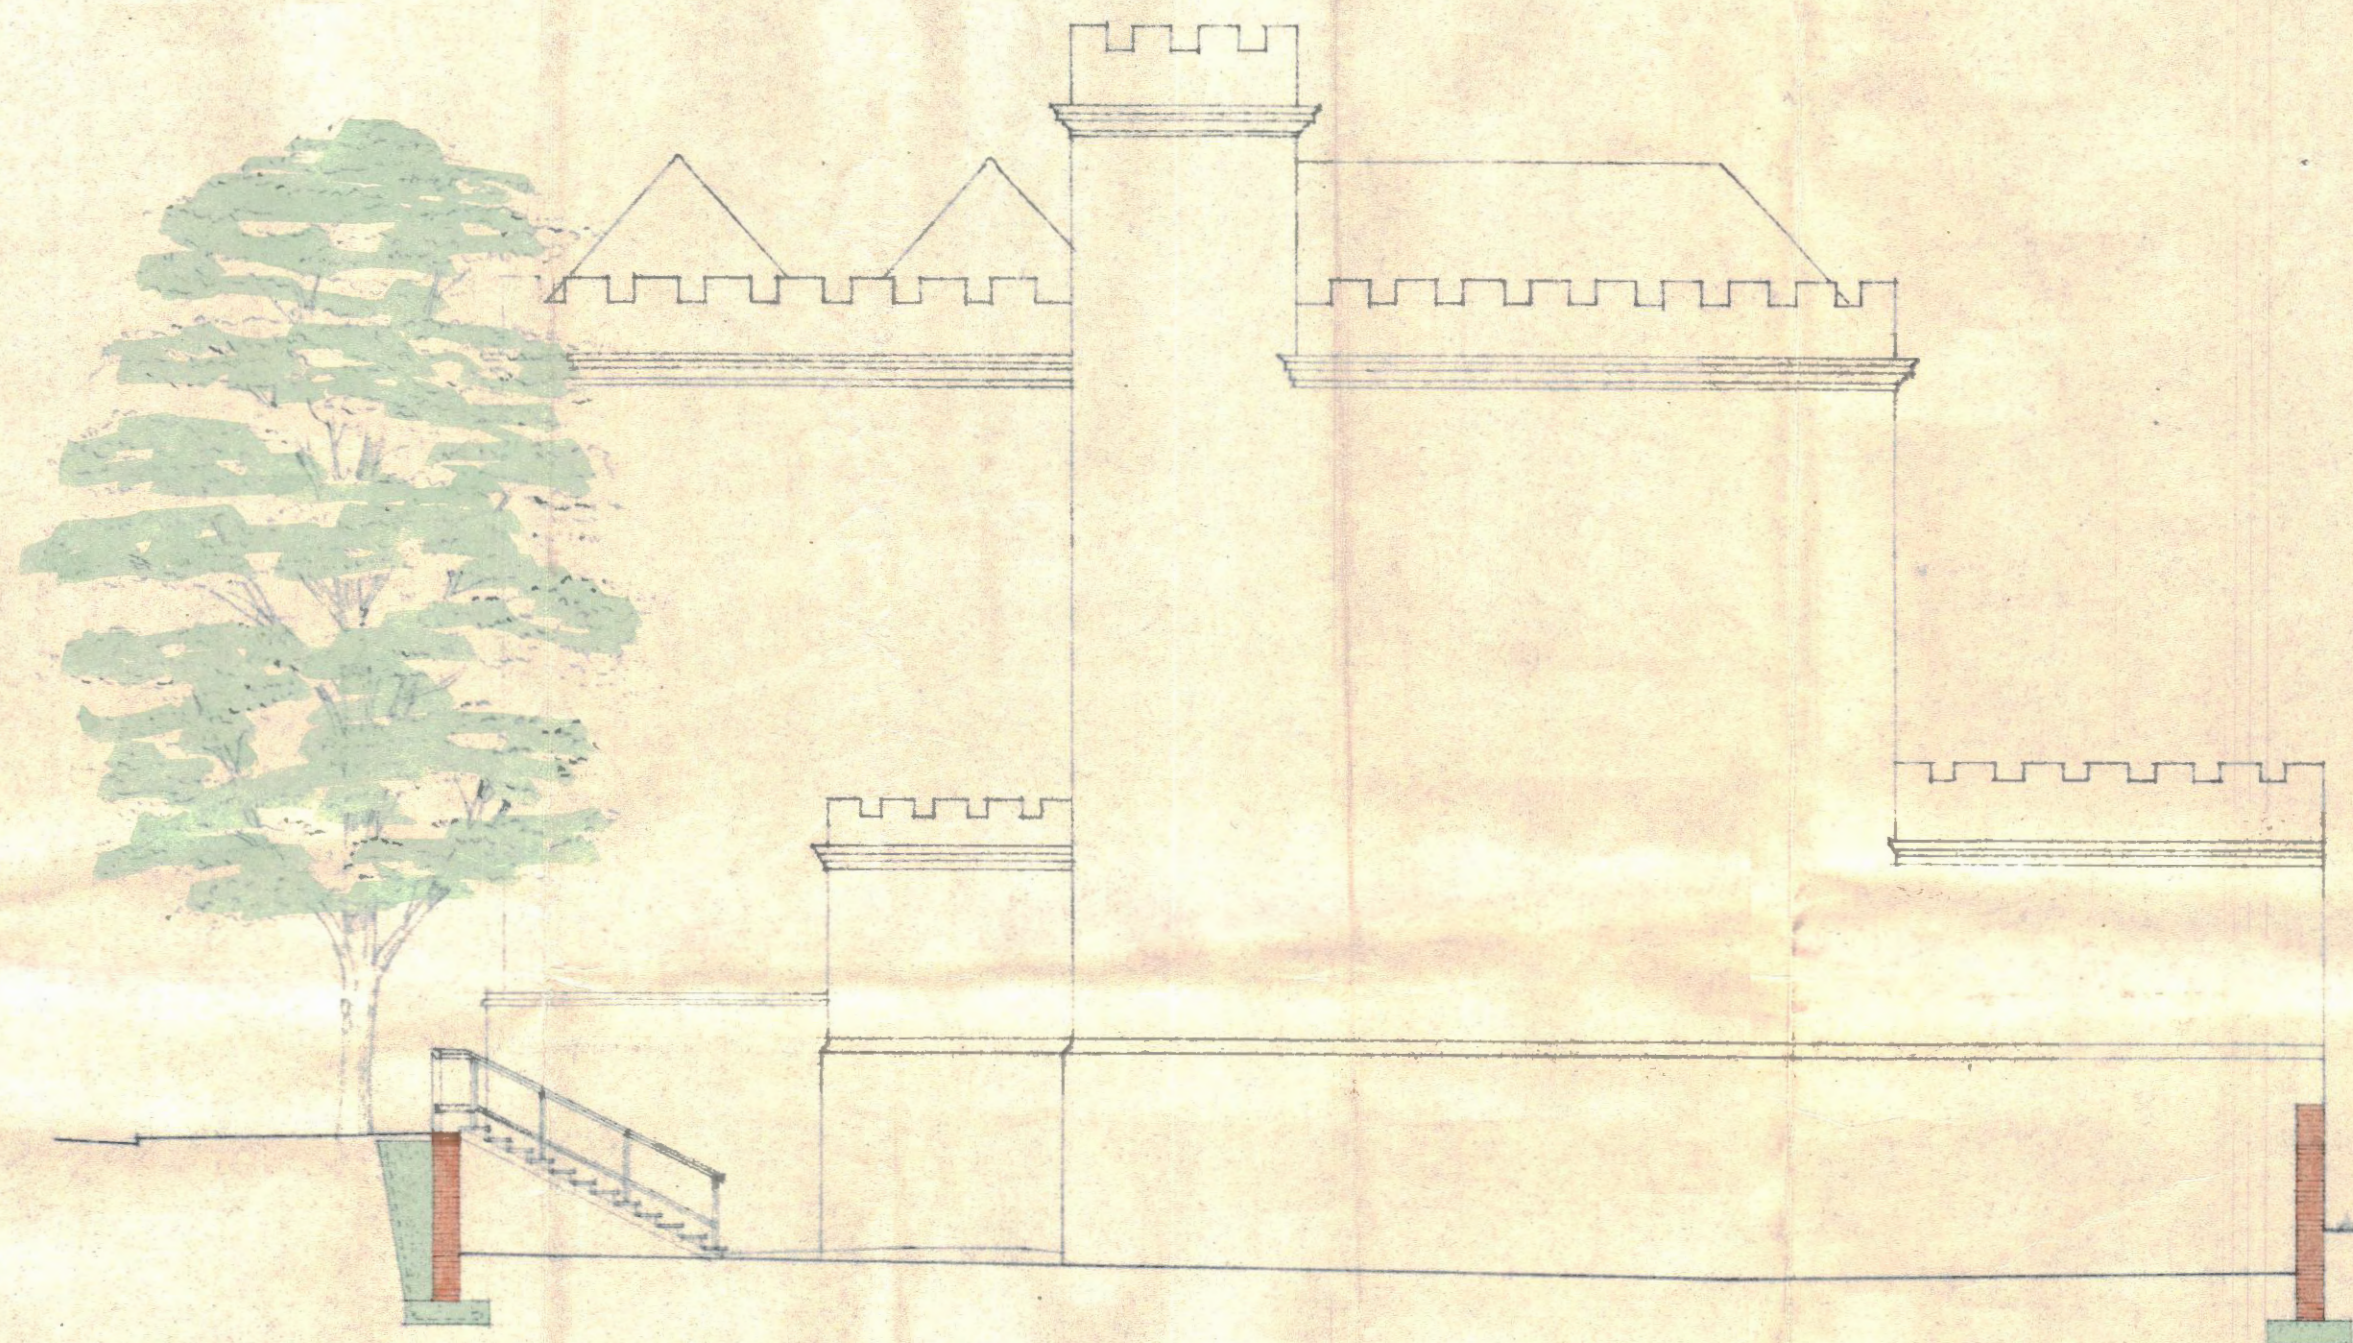


SECTION B.B.

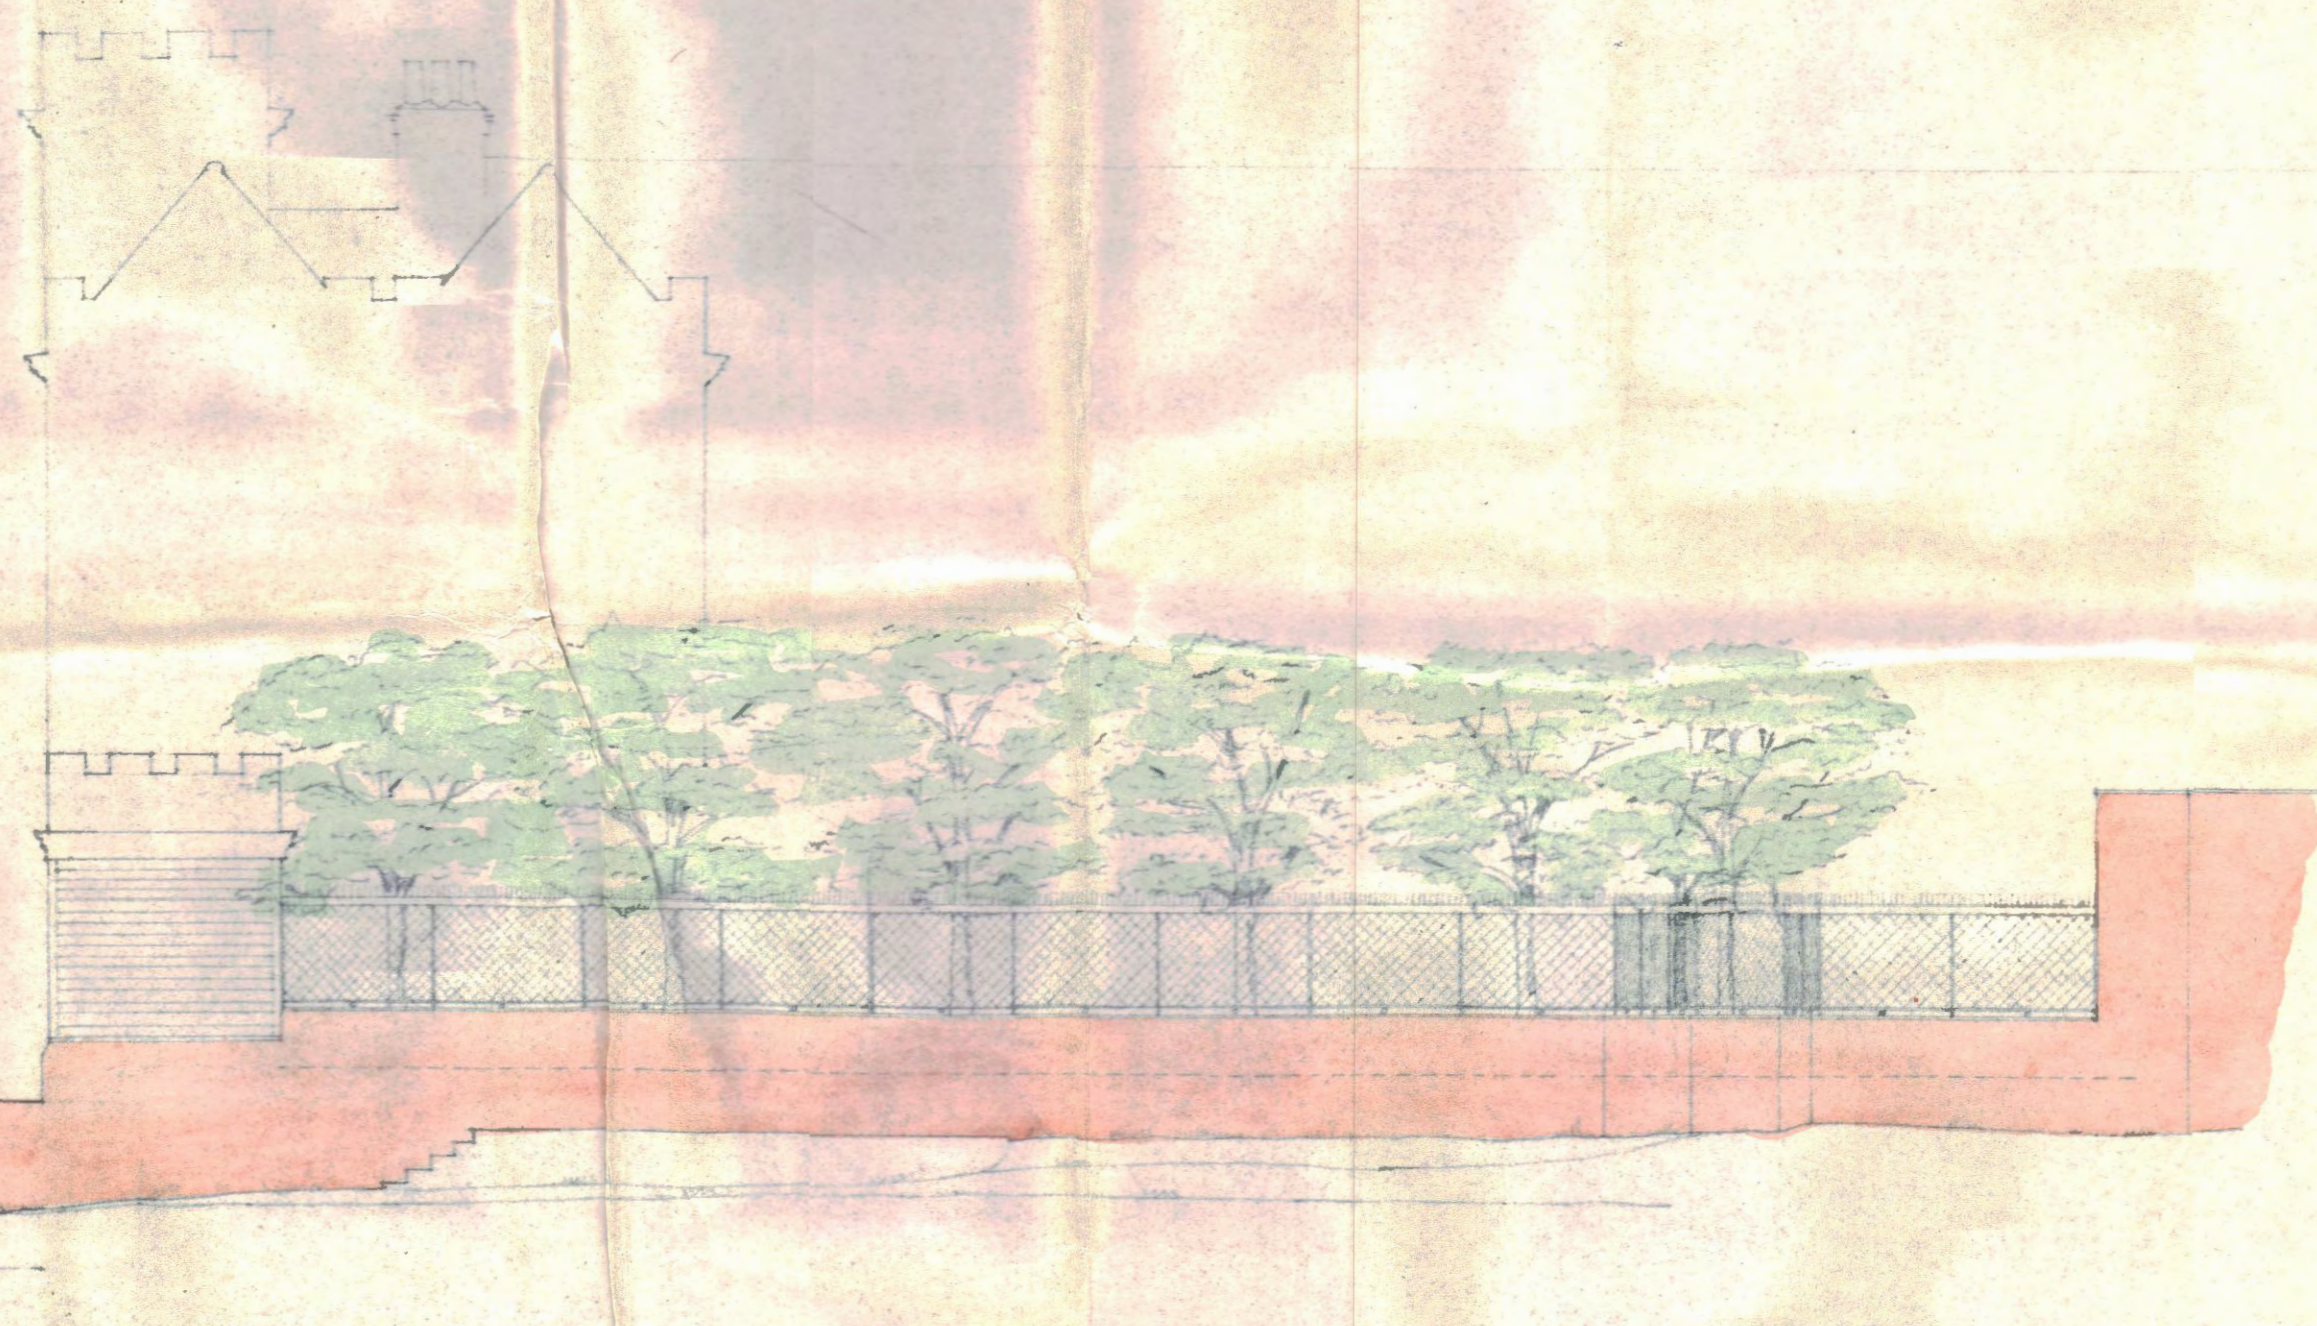

ELEVATION TO PUBLIC CAR PARK

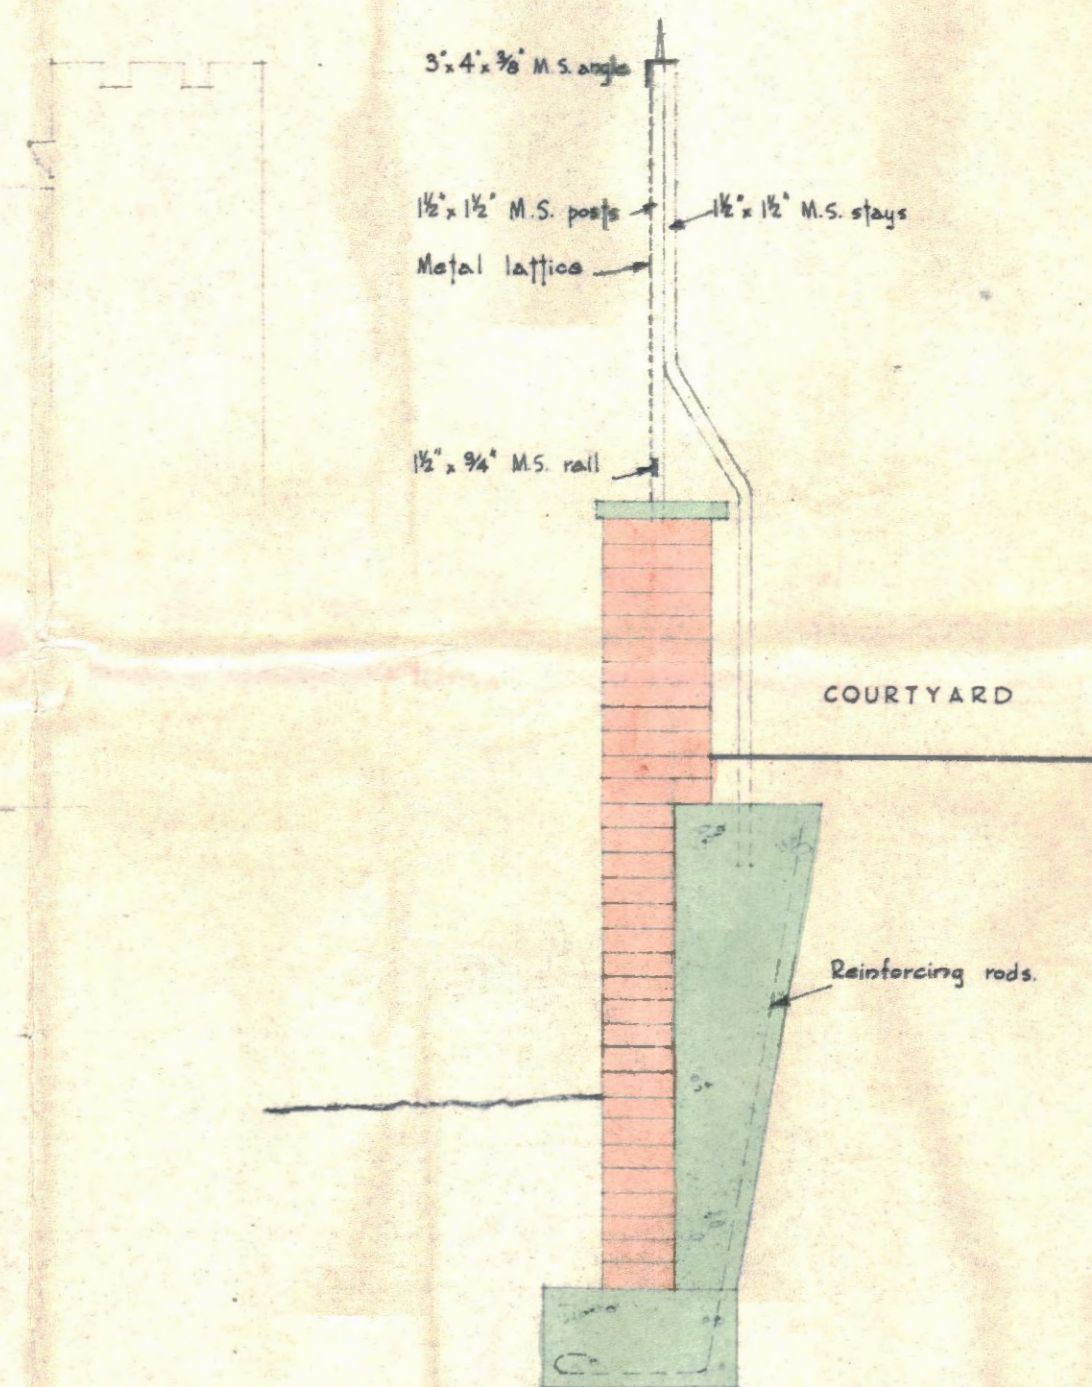

SECTION C.C.

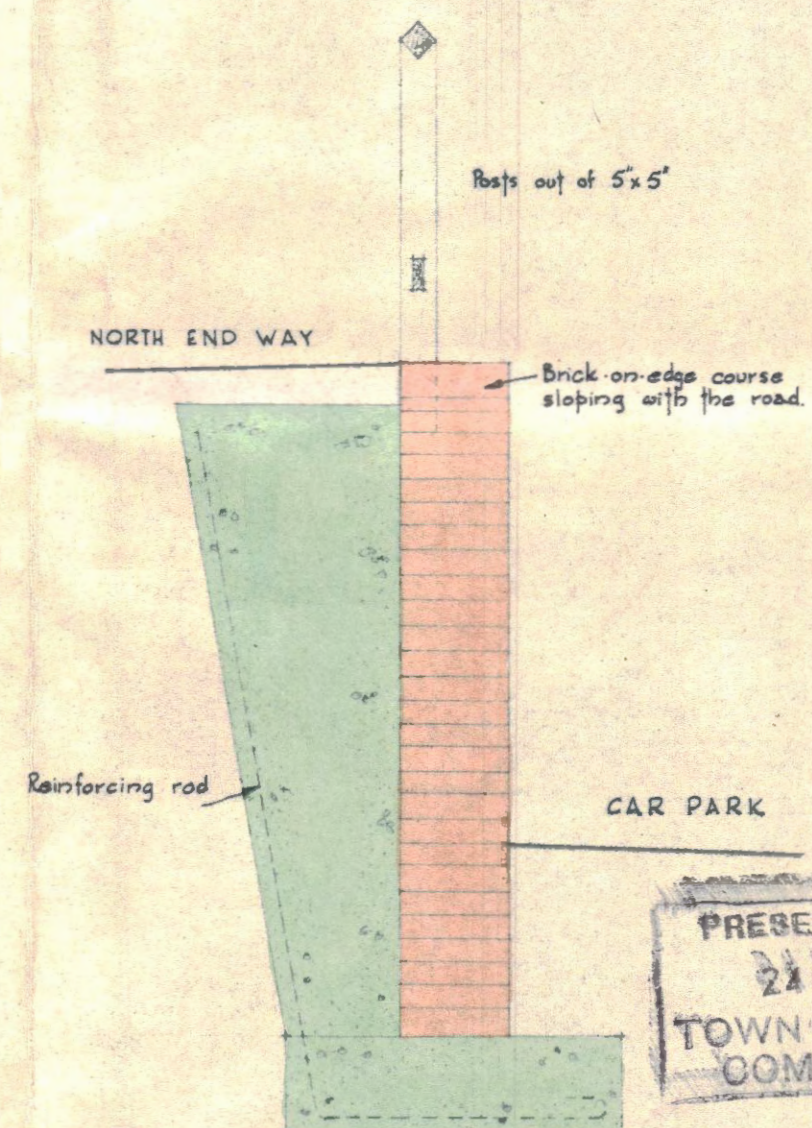

SECTION D.D.

PRESENTED TO
28 SEP 1962
TOWN PLANNING
COMMITTEE

PRESENTED TO
- 8 OCT 1962
TOWN PLANNING
COMMITTEE

ARCHITECT L.C.C.	
No. 2337	
3 AUG 1962	
REF. TO	ACKD.

JACK STRAW'S CASTLE
PUBLIC HOUSE AT HAMPSTEAD
CHARRINGTON & CO L^{TD} LONDON
SECTIONS AND ELEVATION OF PARTY FENCE WALL

RAYMOND ERITH ARA FRIBA ARCHITECT
OLD EXCHANGE DEBHAM COLCHESTER ESSEX
JULY 1962 DRAWN BY C.M.H. BARRITT