
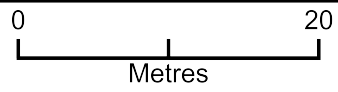


block plan proposed

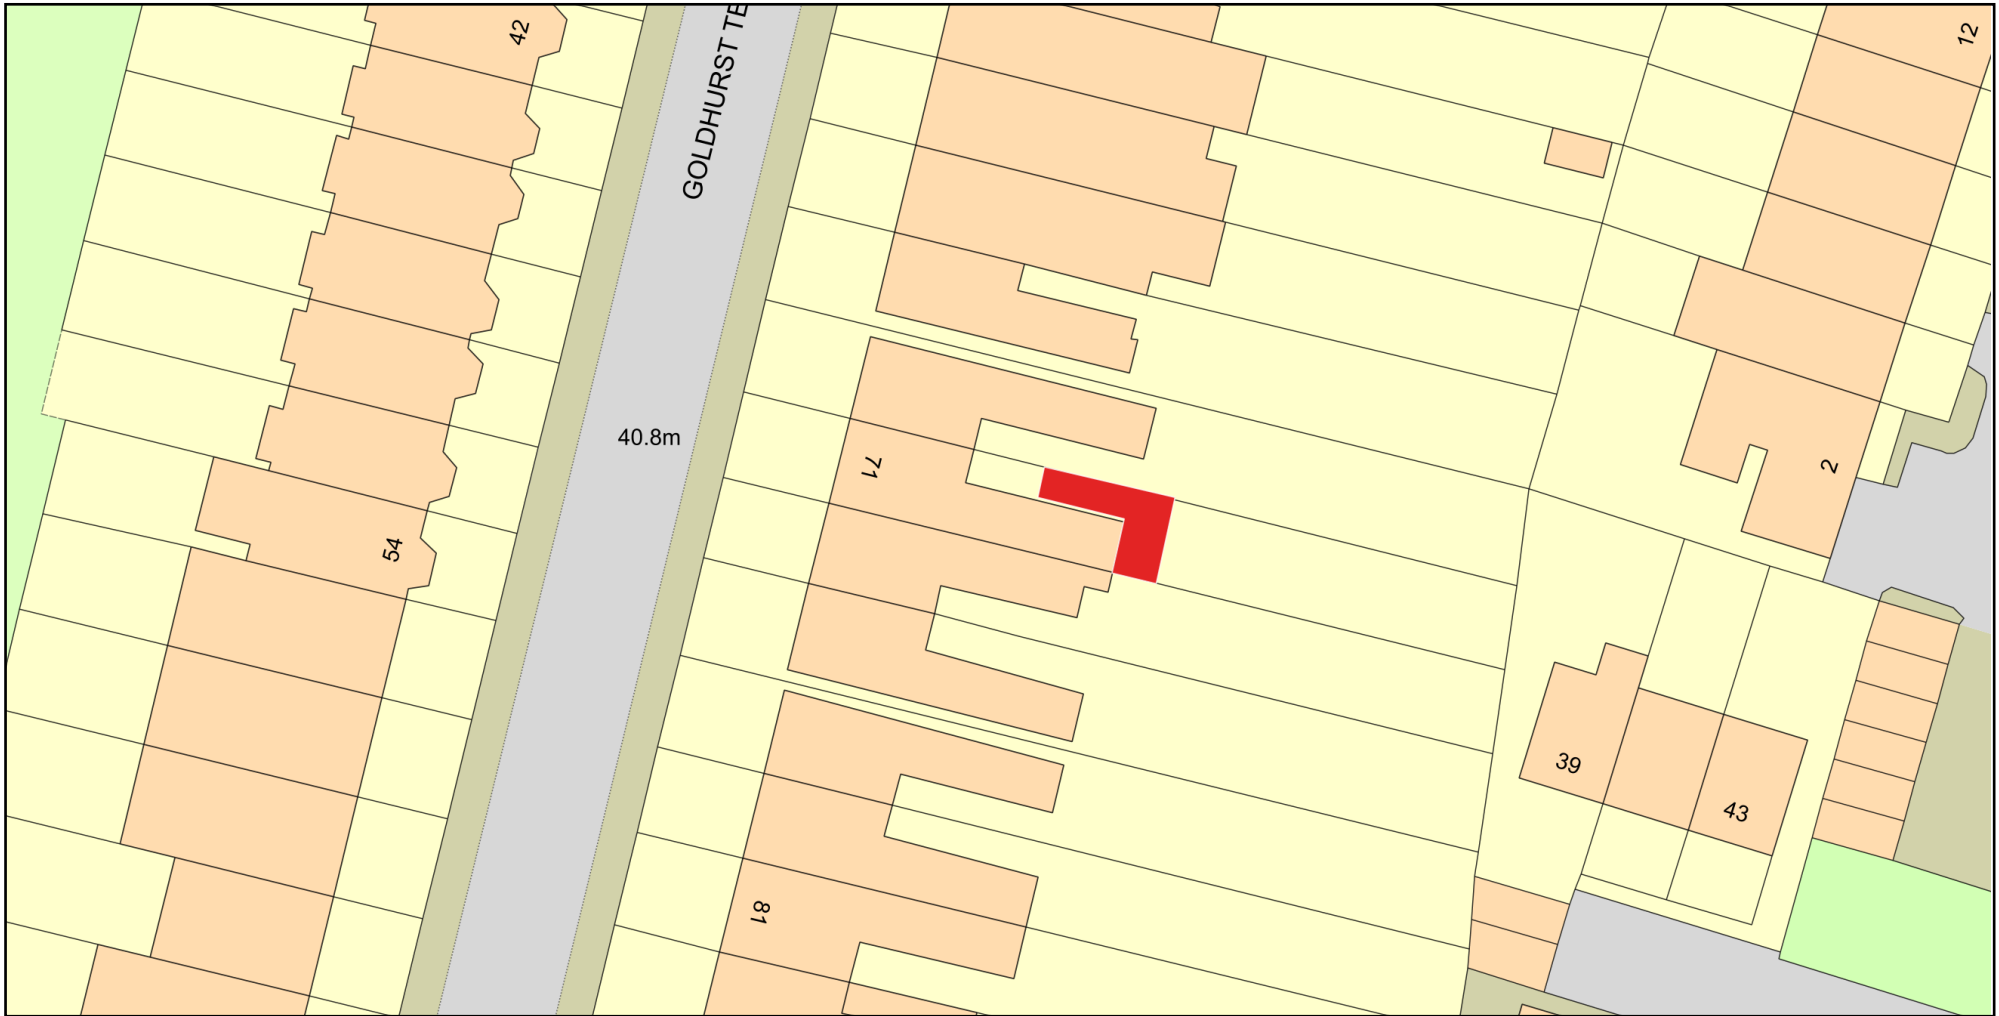

Plan Produced for: Draw Plans

Date Produced: 17 Sep 2020

Plan Reference Number: TQRQM20261092448619

Scale: 1:500 @ A4