


Drill Hole in External Wall & Install Communications Cabling.

Location Plan

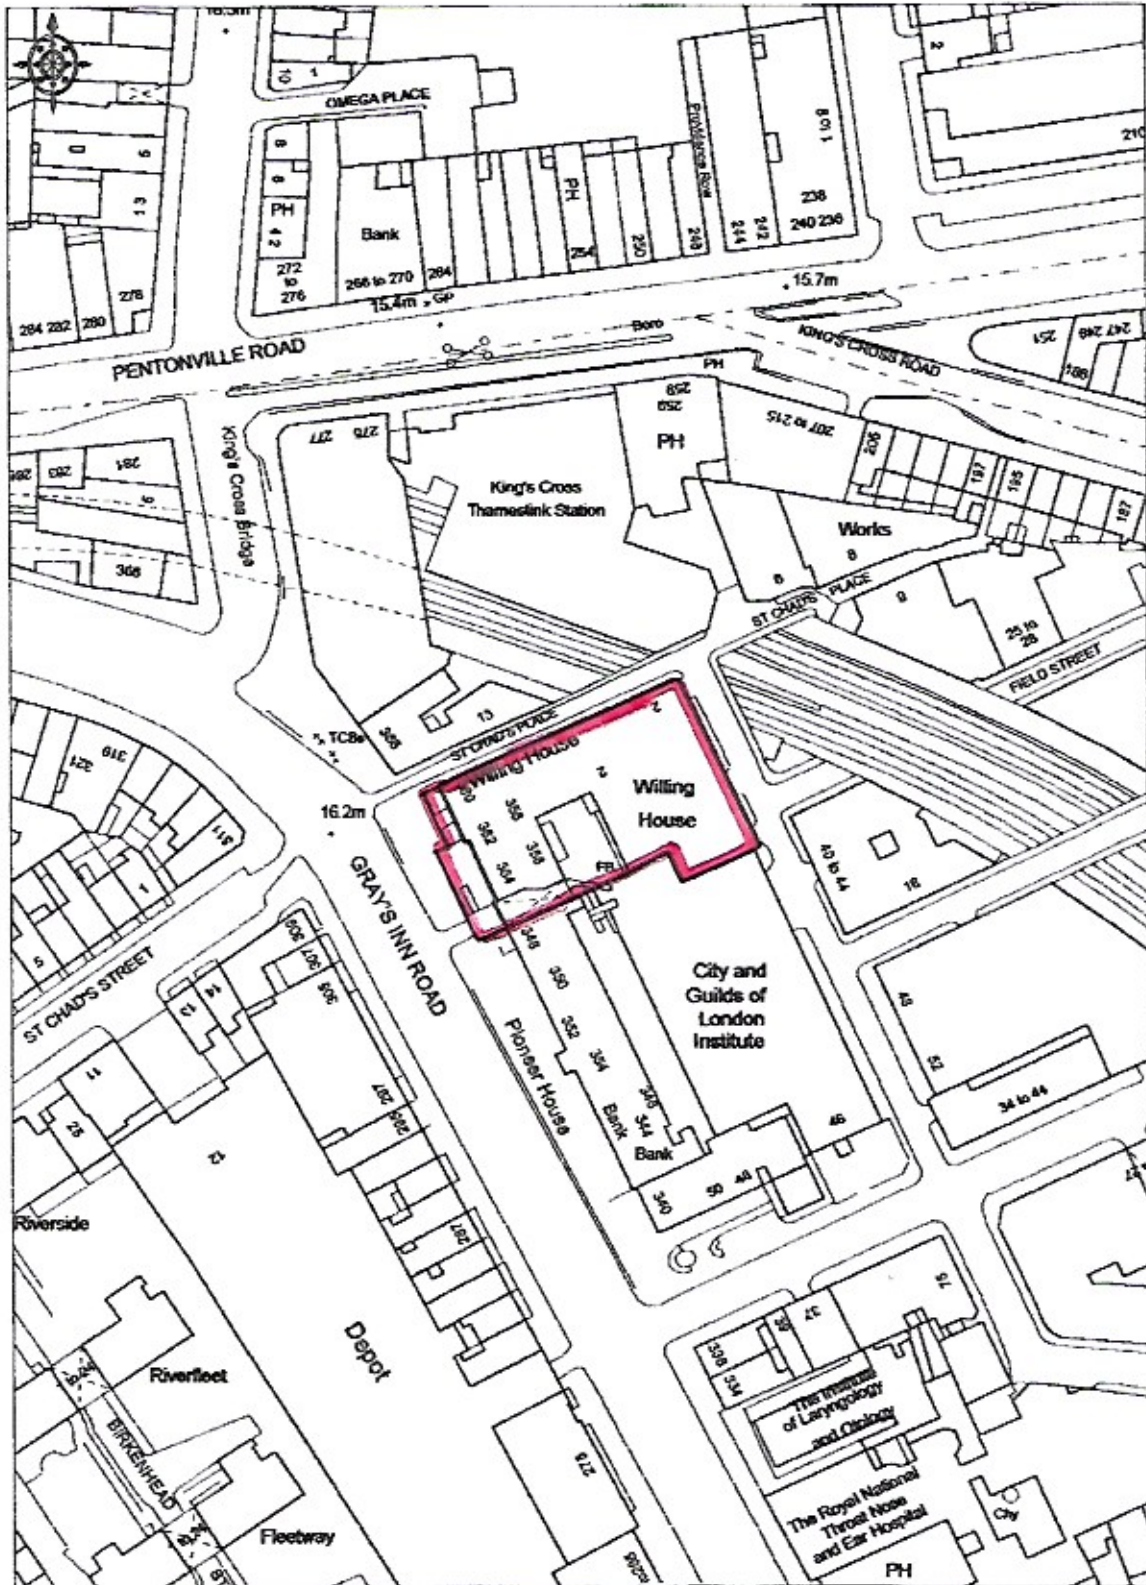

Ordnance Survey

© Crown copyright 2003.

Scale - 1:1250 Plotted Scale - 1:1250

Willing House, 356 Gray's Inn Road, London WC1X 8BH.