


(c) Crown copyright and database rights 2019 OS Licence 10003409

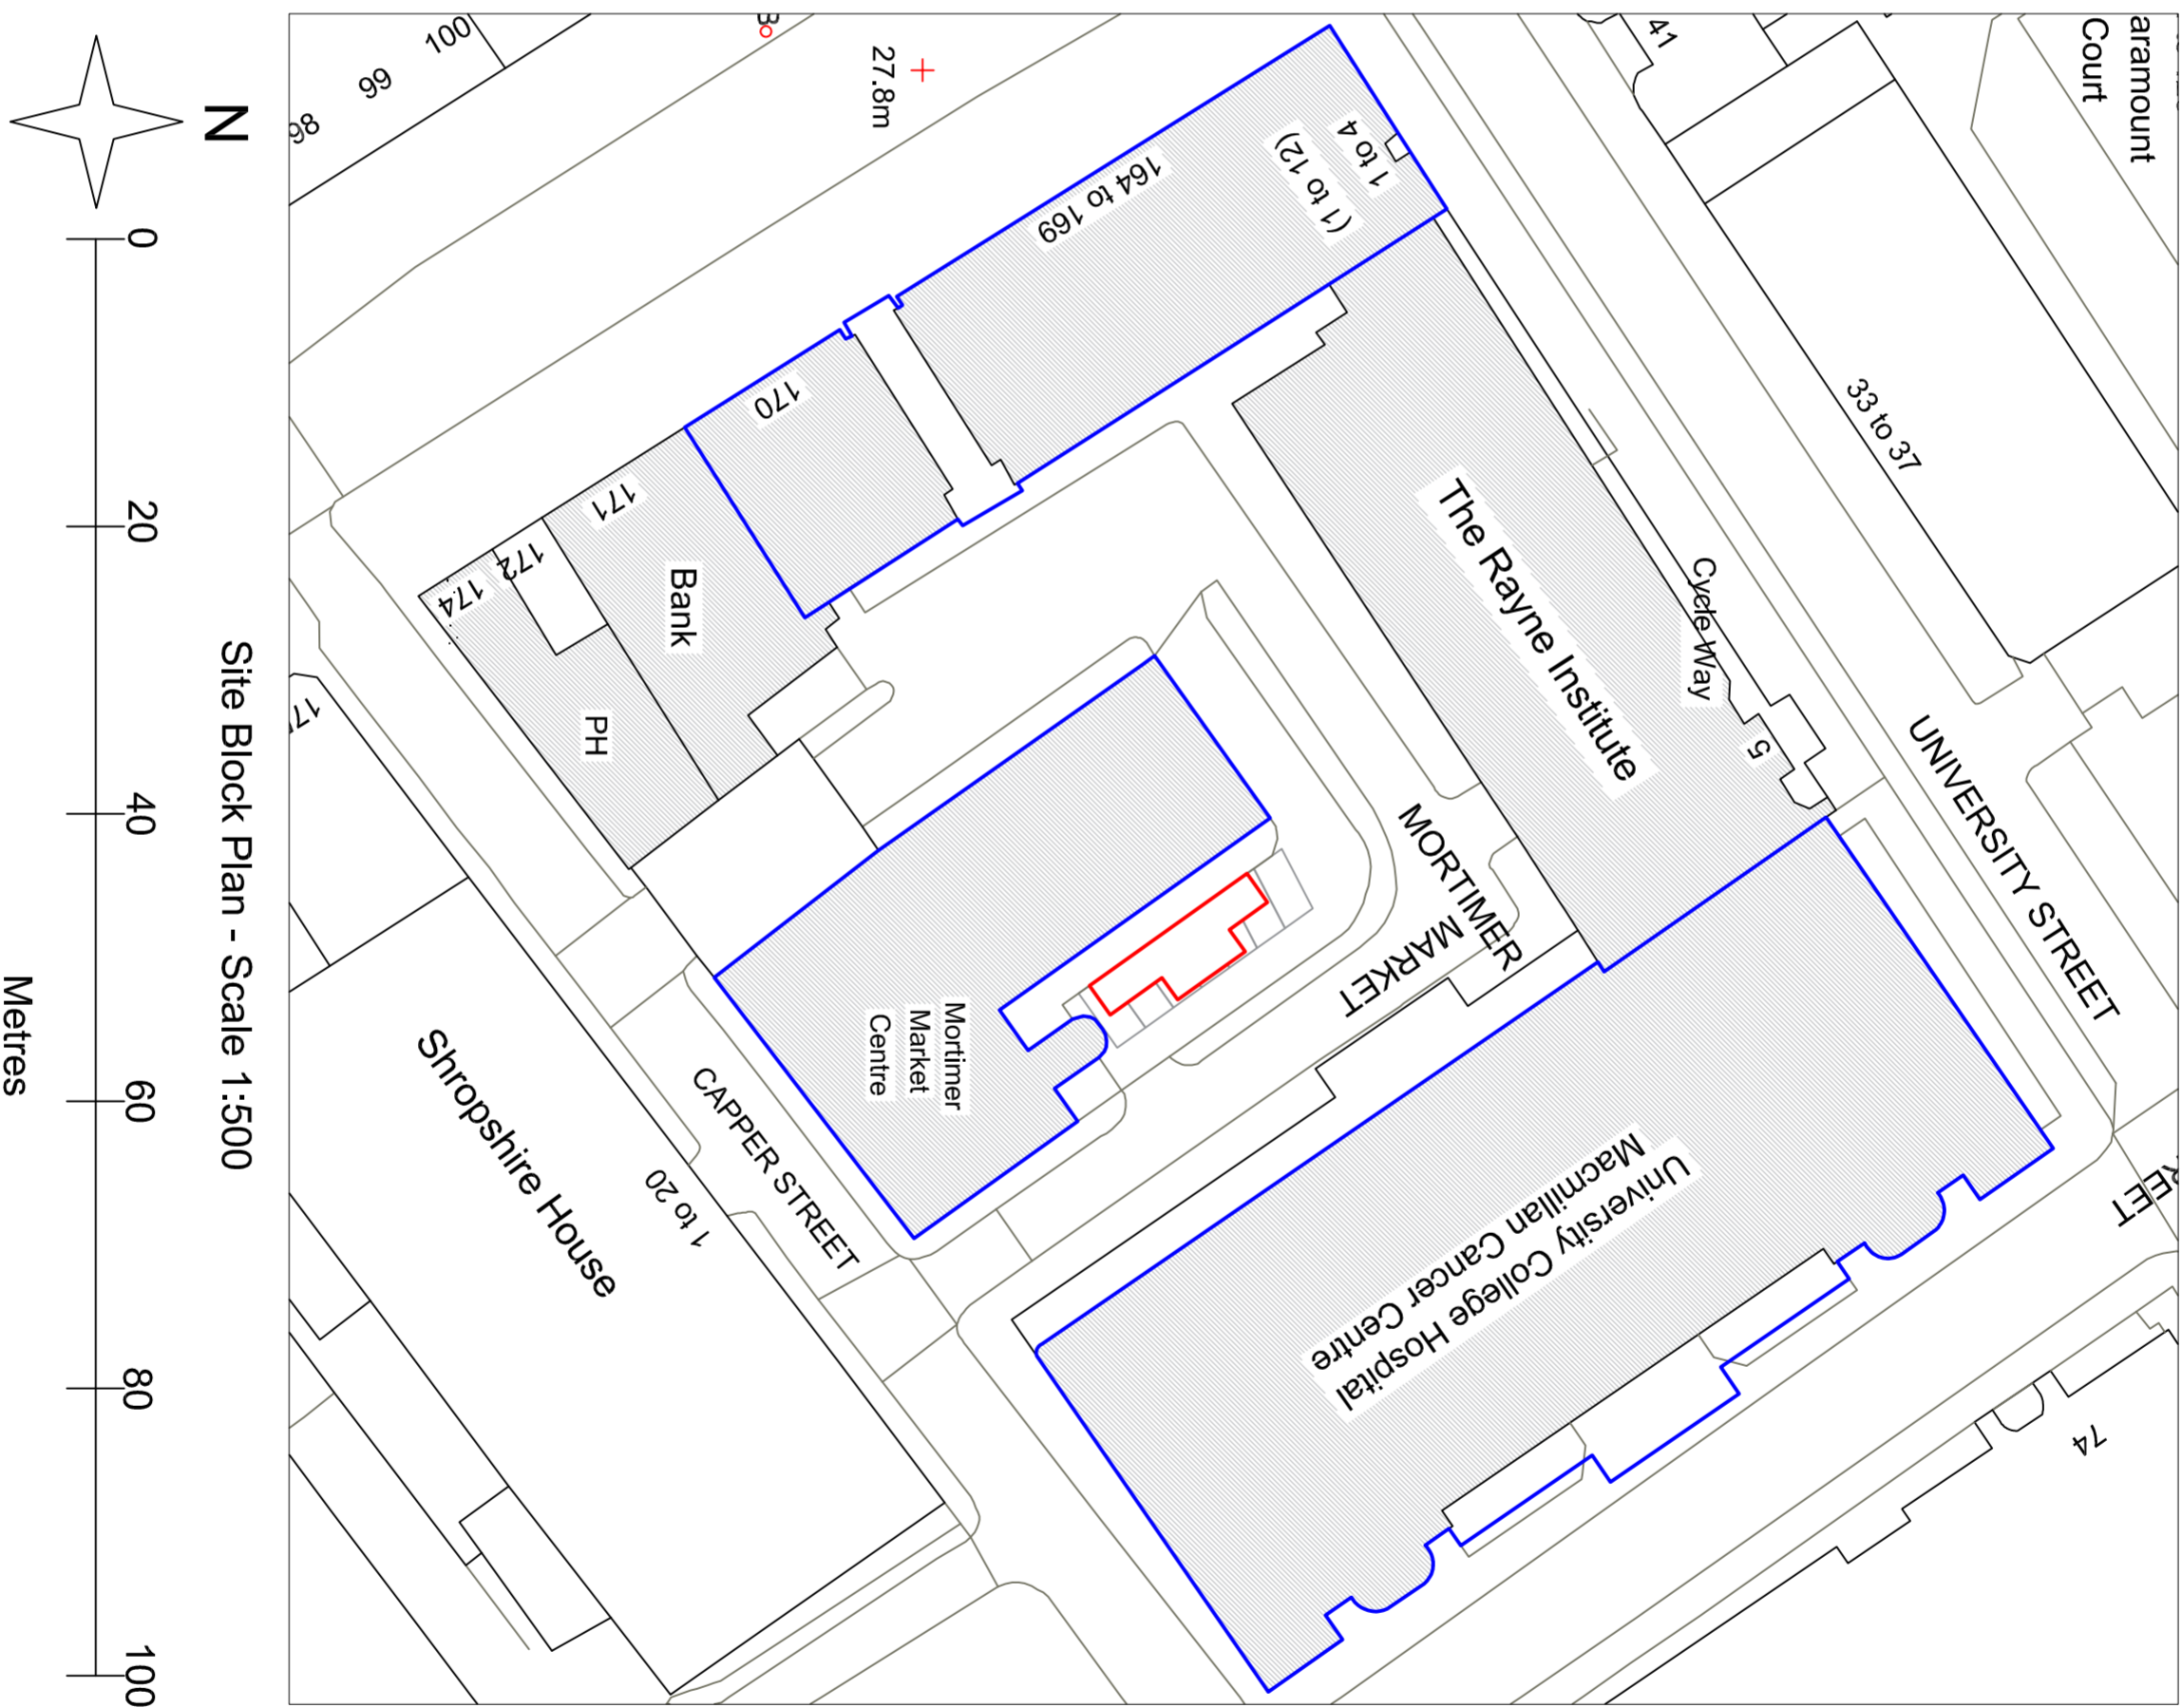

Site Block Plan - Scale 1:500



Split Initiative
 45 Sunbird Court
 Biltmore Lane
 Sutton SA1 3AN
 Tel +44(0) 207 183 7099
 Mob +44(0) 782 826 8339
 email young@splitinitiative.com
 webpage www.splitinitiative.com

Client

Project
 Mortimer Market Centre,
 Capper Street, London,
 WC1E 6JB

Drawing
 Proposed OS Map & Block Plan
 Layout

Scale
 1:1250 & 1:500 @A2

Date **Drawn**
 16th Sept 2020 YC

Drawing No. **Rev.**
 SP02-MORNHS02 A

Disclaimer
 Copyright of this drawing belongs to and is vested in SPLIT Initiative. It may not be reproduced or distributed in any way or for any purpose without written consent by SPLIT Initiative. Any reuse of this drawing without the written consent of SPLIT Initiative is prohibited. In the event of any detail or dimensional conflict between drawings, the more recent one referred to SPLIT Initiative for clarification.
 Where dimensions are not given, drawings shall not be scaled.
 All dimensions shown on the drawings are in millimetres.
 All works to be carried out in accordance with the approval of all necessary authorities to include planning, building control, local water authority, etc.
 All works to be carried out in accordance with current CDM regulations.