
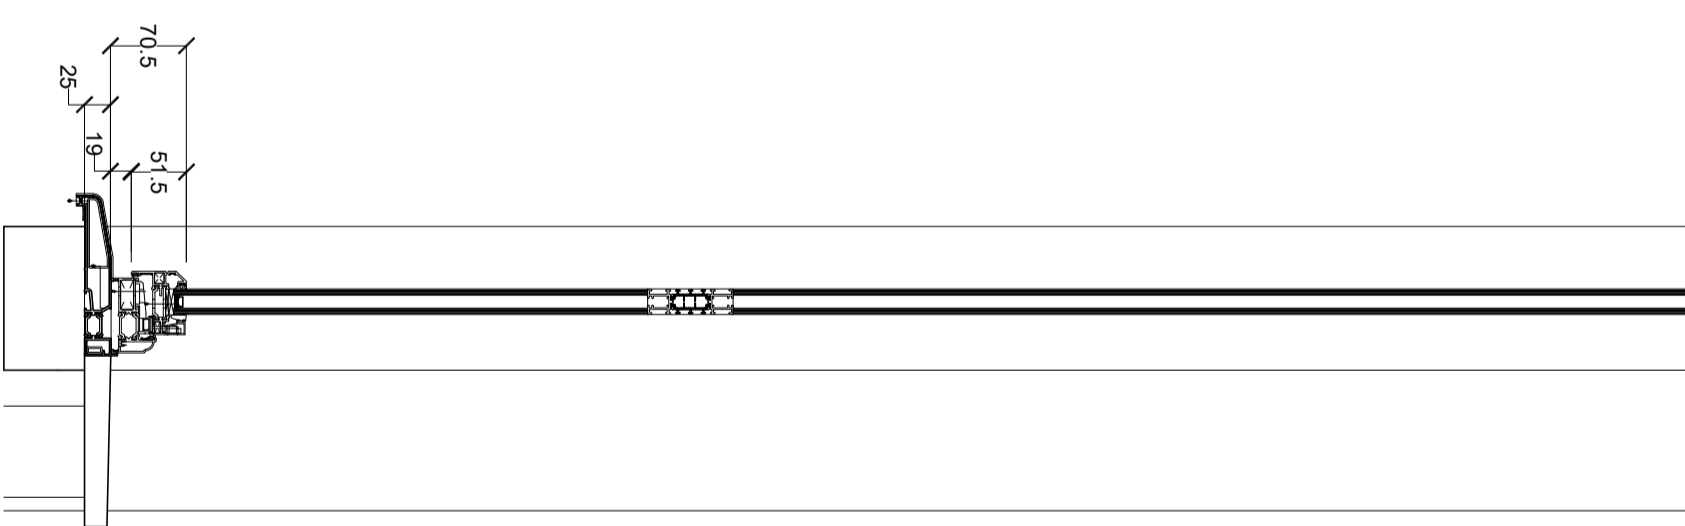


Window Elevation

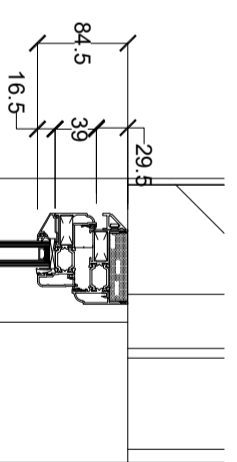


Window Section

ALL DIMENSIONS, LEVELS AND CLEARANCES TO BE CHECKED ON SITE PRIOR TO WORKS COMMENCING
 THIS DRAWING SHOULD BE READ IN CONJUNCTION WITH ALL OTHER PROJECT RELATED DRAWINGS, SPECIFICATIONS AND DOCUMENTS AS PART OF A SINGLE PROJECT PACKAGE.
 ANY DISCREPANCY BETWEEN THIS DRAWING, OTHER DRAWINGS FORMING PART OF THIS CONTRACT, OR THE SPECIFICATION / DRAWING SHALL BE THE RESPONSIBILITY OF THE CLIENT AT THE COMMENCEMENT OF ANY WORK OR ORDERING OF ANY MATERIALS. PLEASE CONSULT THE AUTHOR OR PROJECT MANAGER SHOULD THE READER REQUIRE CLARIFICATION ON ANY PART OF THIS DRAWING.
 THE COPYRIGHT OF THE DRAWING AND DESIGN IS THE PROPERTY OF THE COMPANY. THIS INFORMATION HAS BEEN ISSUED UNDER SPECIFIC TERMS FOR THIS PROJECT AND MAY ONLY BE USED AND REPRODUCED ACCORDINGLY.

NOTES

Rev	Date	By	CHK	Appr	Comment
P01	23.01.20	RK	BO	BG	Planning Issue

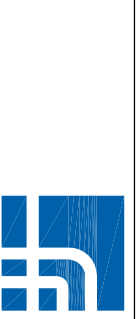

FRANKHAM
 Frankham Consultancy Group Limited
 E: enquire@frankham.com
 www.frankham.com

STICUP OFFICE Irene House Five Arches Business Park Kaldstone Road Wootton, Abingdon Oxfordshire OX11 1JY T: 020 8399 7777	OXFORD OFFICE Woodton Business Park Besselsleigh Road Wootton, Abingdon Oxfordshire OX11 1JY T: 01865 322500
LONDON OFFICE Third Floor Irene House 15-17 St. Cross Street London EC1N 8JW T: 020 7651 0790	STEVENAGE OFFICE Suite 237, Second Floor Kings Court Road, Selskerne Hertfordshire SG1 2NG T: 020 3714 7063

Client: Notting Hill Genesis
 Project Title: 4 Lithos Road, West Hampstead, London, NW3 6EF

Drawing Title: Typical Proposed Window Elevation & Section

Status: **PLANNING ISSUE**

Drawn By: RY	Designed By: RY	Checked By: BO	Approved By: BG
Original Issue Date: 11/09/2020	Scale @ A2: 1:5		

Job No/ File Ref	Originator	Zone	Level
227784	FCG	ZZ	DE
Type	Discipline	Number	Suitability/ Revision
DR	B	2401	S4 P01