

ALL DIMENSIONS, LEVELS AND CLEARANCES TO BE CHECKED ON SITE PRIOR TO WORKS COMMENCING
 THIS DRAWING SHOULD BE READ IN CONJUNCTION WITH ALL OTHER PROJECT RELATED DRAWINGS, SPECIFICATIONS AND DOCUMENTS AS PART OF A SINGLE PROJECT PACKAGE.
 ANY DISCREPANCY BETWEEN THIS DRAWING, OTHER DRAWINGS FORMING PART OF THIS CONTRACT, OR THE SPECIFICATION / DRAWING SHALL BE THE RESPONSIBILITY OF THE CLIENT AT THE COMMENCEMENT OF ANY WORK OR ORDERING OF ANY MATERIALS. PLEASE CONSULT THE AUTHOR OR PROJECT MANAGER SHOULD THE READER REQUIRE CLARIFICATION ON ANY PART OF THIS DRAWING.
 THE COPYRIGHT OF THE DRAWING AND DESIGN IS THE PROPERTY OF THE COMPANY. THIS INFORMATION HAS BEEN ISSUED UNDER SPECIFIC TERMS FOR THIS PROJECT AND MAY ONLY BE USED AND REPRODUCED ACCORDINGLY.

NOTES

Rev	Date	By	CHK	Apr	Comment

FRANKHAM
 Frankham Consultancy Group Limited
 E: enquiry@frankham.com
 www.frankham.com

STICUP OFFICE
 Irene House
 Five Arches Business Park
 Wotton, Abingdon
 Oxfordshire OX9 4JY
 T: 020 8399 7777

OXFORD OFFICE
 Woodton Business Park
 Besselsleigh Road
 Oxford OX9 1EJ
 T: 01865 322500

LONDON OFFICE
 Third Floor
 Balm House
 Kings Court Road, St James
 London EC1N 8JW
 T: 020 7651 0790

STEVENAGE OFFICE
 Suite 237, Second Floor
 Kings Court Road, St James
 Hertfordshire SG1 2NG
 T: 020 3714 7063

Client:
 Notting Hill Genesis


Project Title:
 4 Lithos Road, West Hampstead,
 London, NW3 6EF

Drawing Title:
 Typical Proposed Patio Door
 Elevation & Section


Status:
 PLANNING ISSUE

Drawn By: RY	Designed By: RY	Checked By: BO	Approved By: BG
Original Issue Date: 11/09/2020	Scale @ A2: 1:10		

Job No/ File Ref	Originator	Zone	Level
227784	FCG	ZZ	DE
Type	Discipline	Number	Suitability/ Revision
DR	B	2403	S4 P01

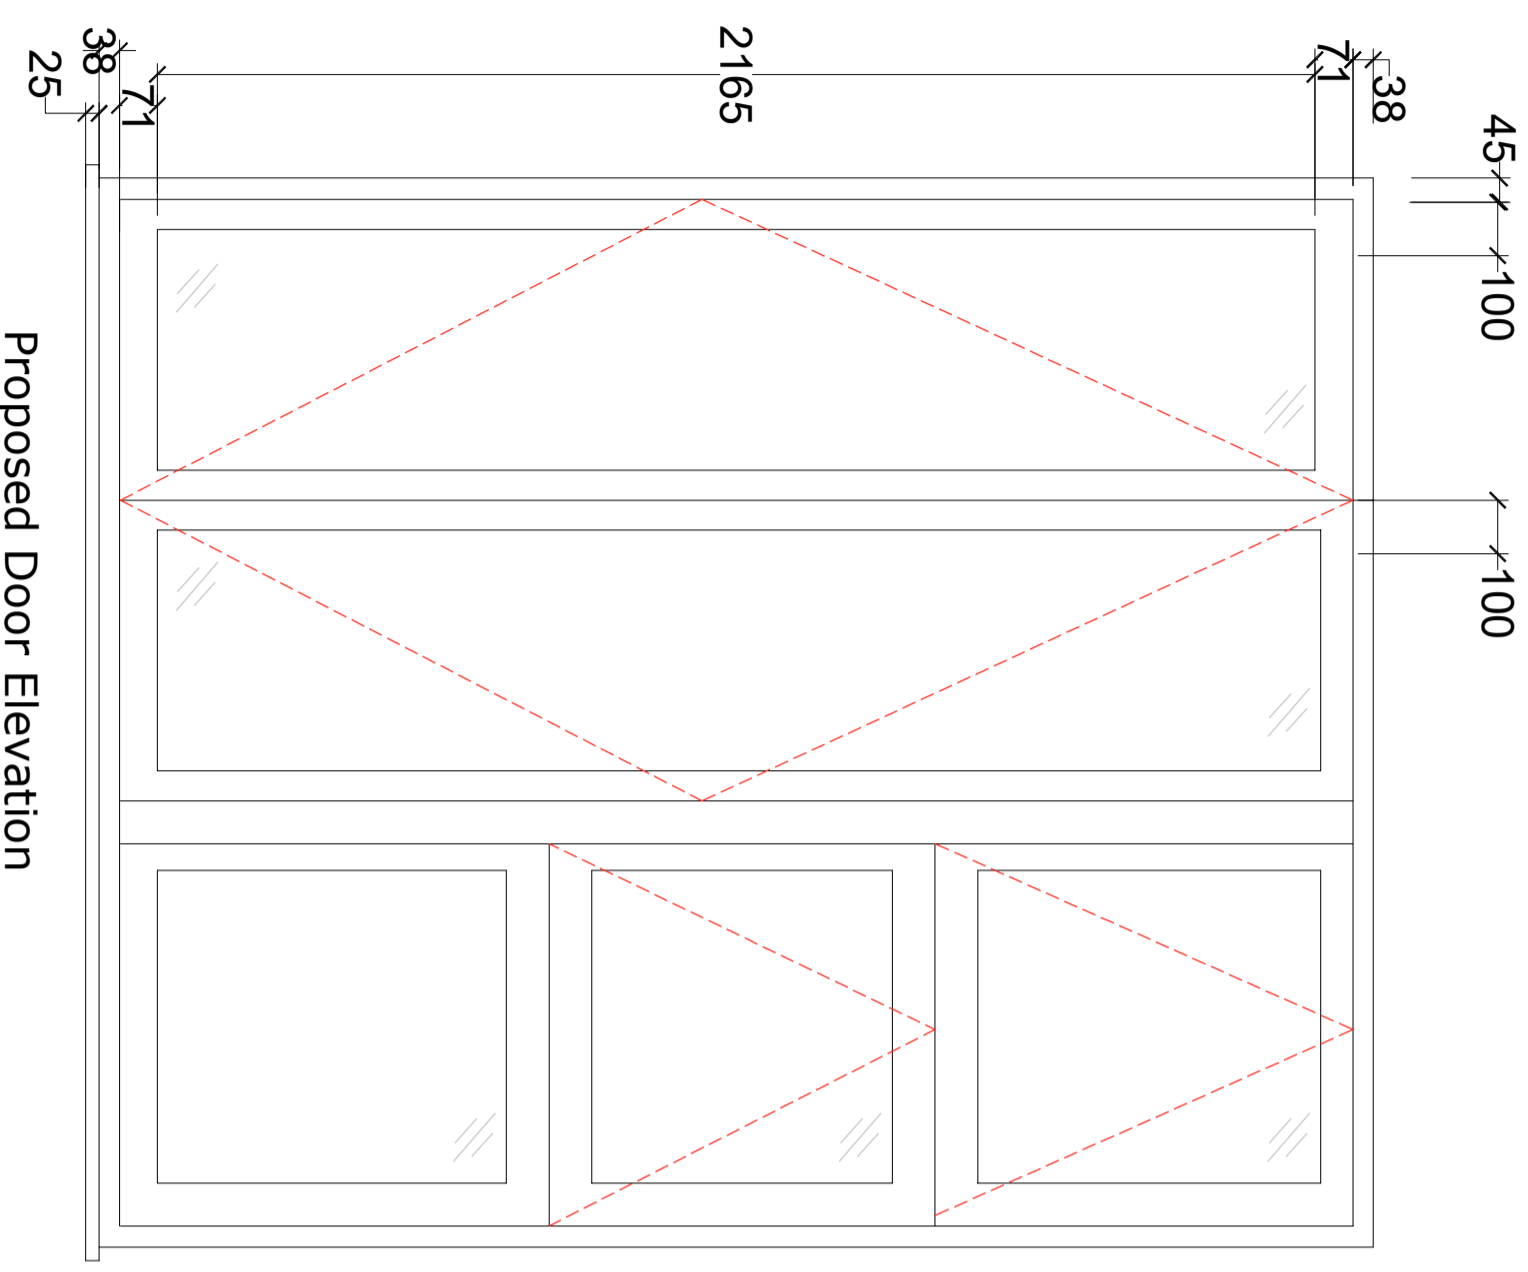

Proposed Door Elevation

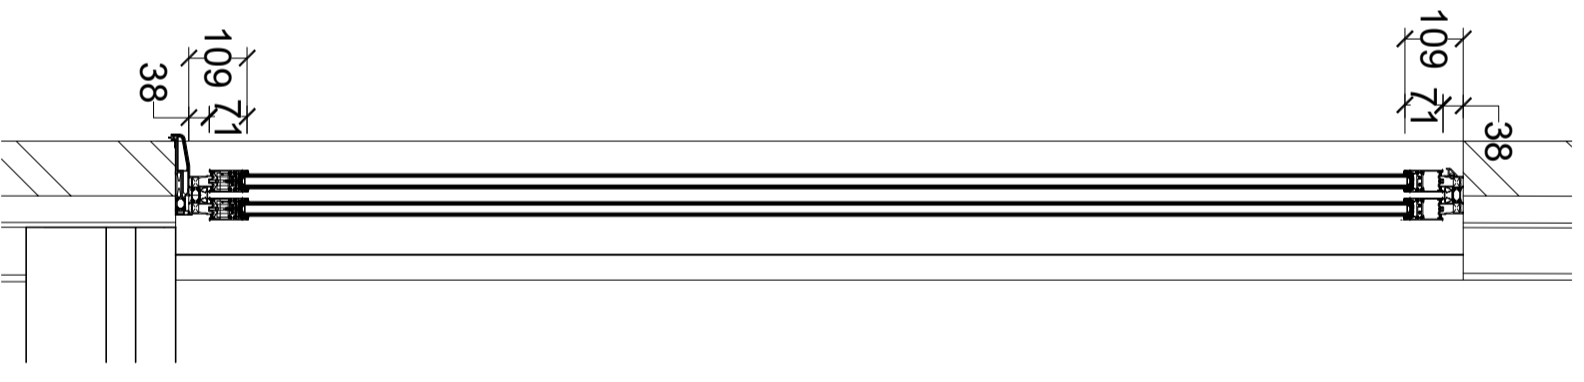

Proposed Patio Door Section

