

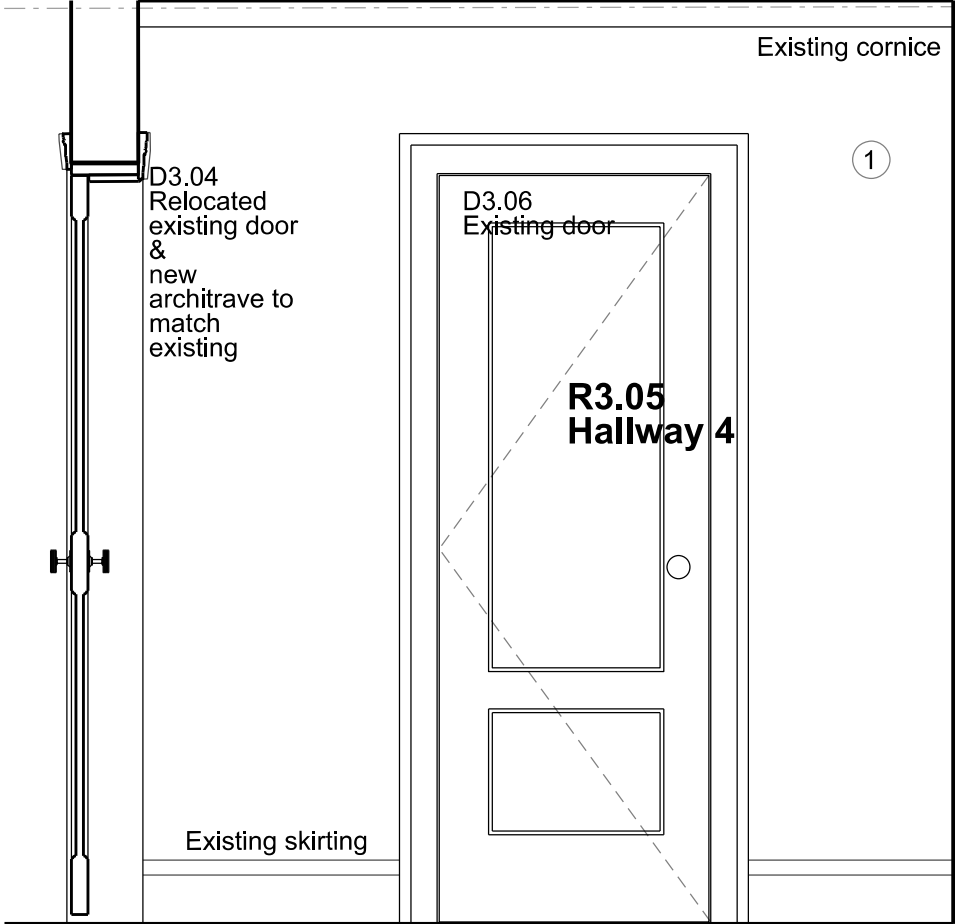
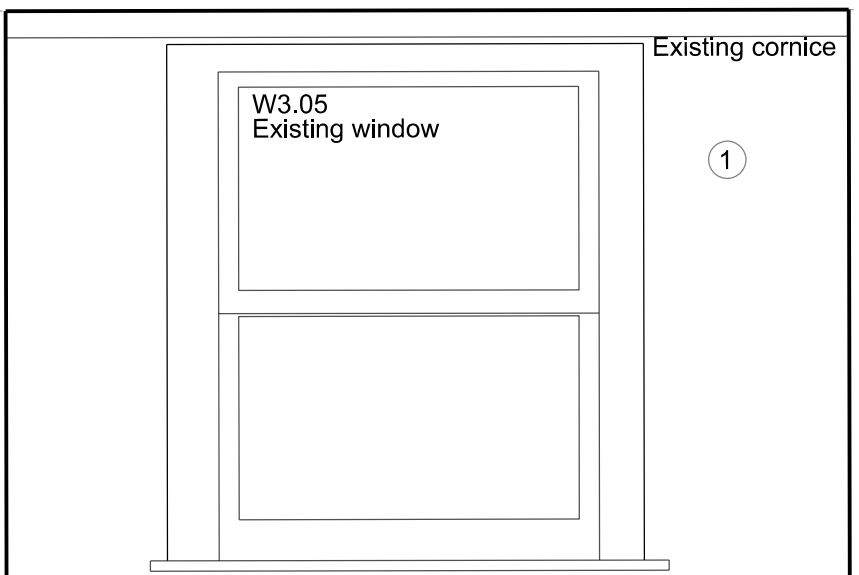
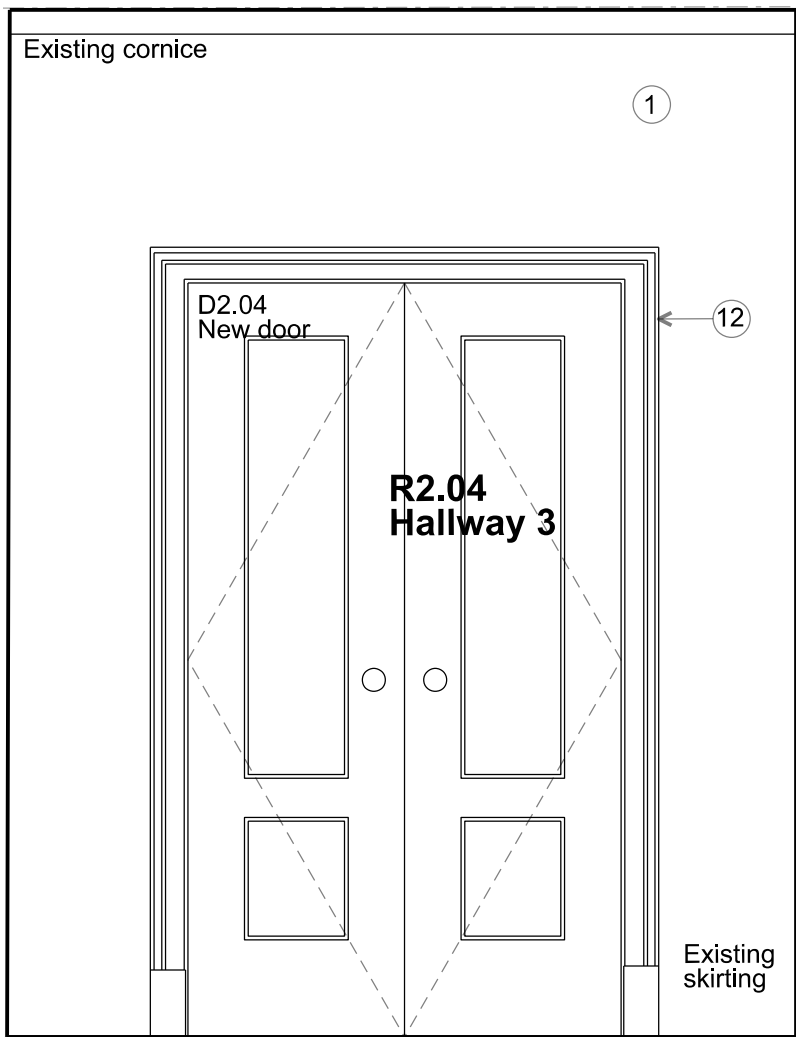


- Key for proposed works
- 1 Plasterboard wall with skirting & cornice, painted
  - 2 Plasterboard wall with shadow gap detail to top & bottom, painted
  - 3 Moroccan plasterboard wall painted with shadow gap detail
  - 4 Tiled wall
  - 5 Hardwood timber floor - sanded & oiled
  - 6 Tiled floor
  - 7 Painted bespoke timber joinery
  - 8 Crittal style metal & reeded glass joinery
  - 9 Crittal style metal & clear glass joinery
  - 10 Traditional painted timber door & architrave
  - 11 Timber pocket door & architrave, painted
  - 12 Traditional painted timber box sash window
  - 13 Traditional painted timber casement window
  - 14 Traditional painted timber French door

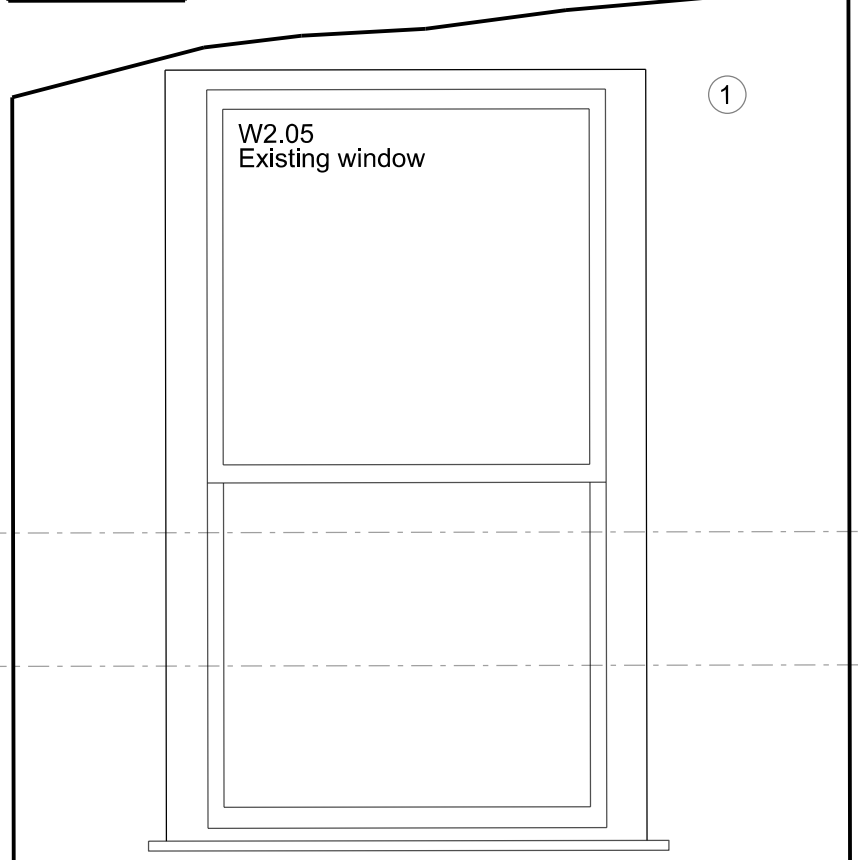




CFL +23.43

FFL +20.98

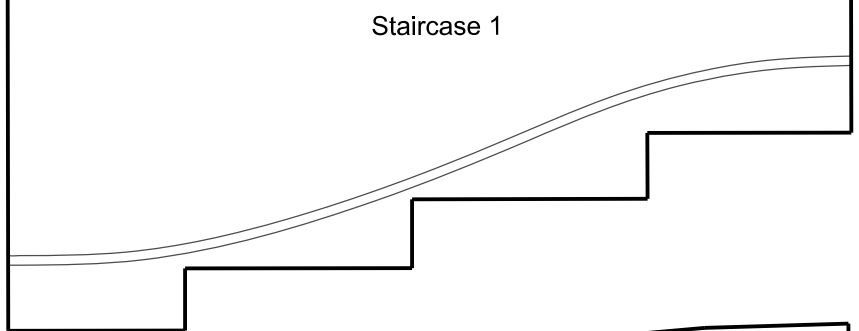



FFL +17.80

CFL +18.25

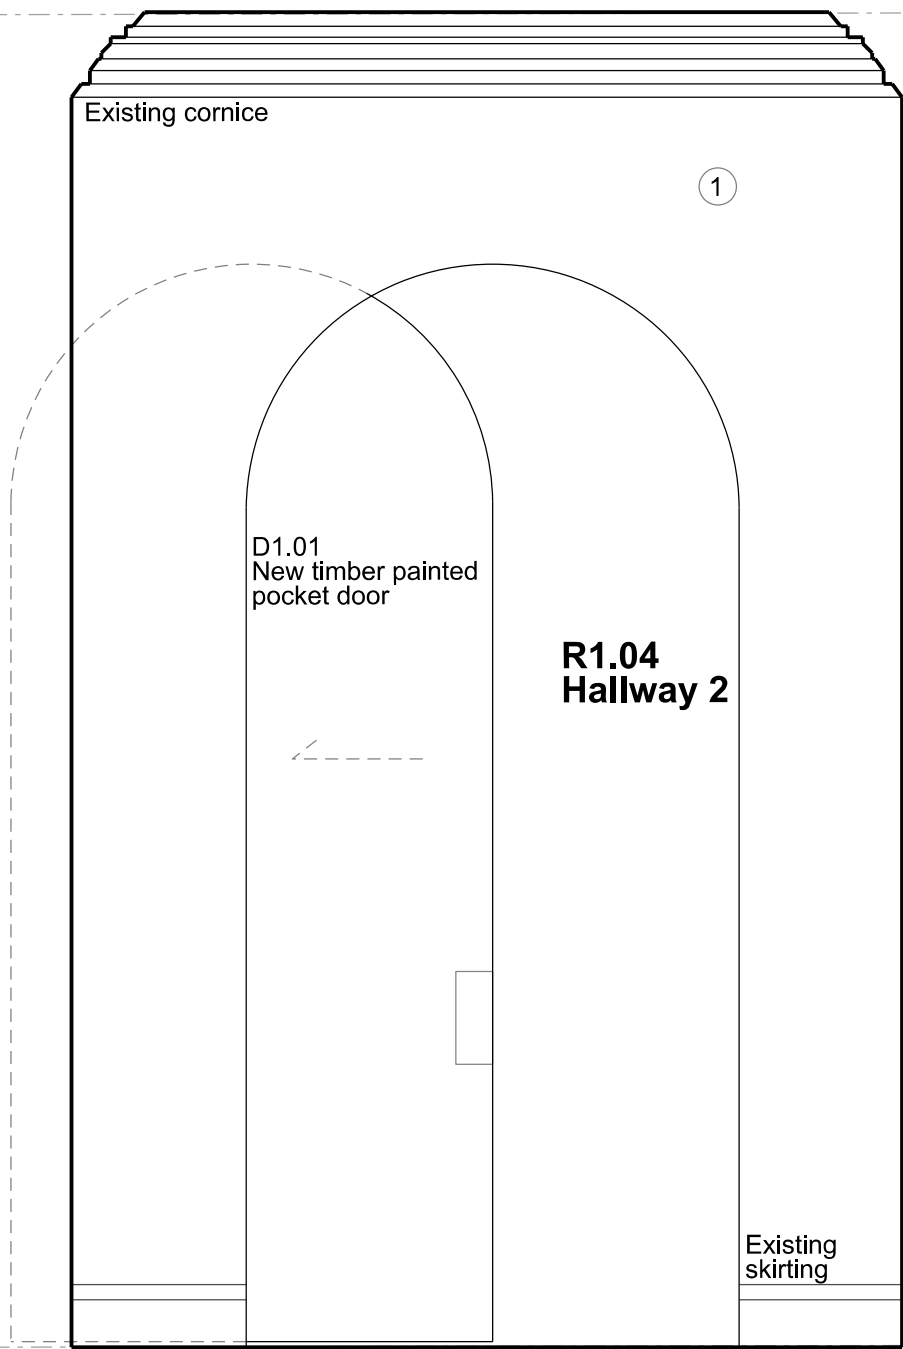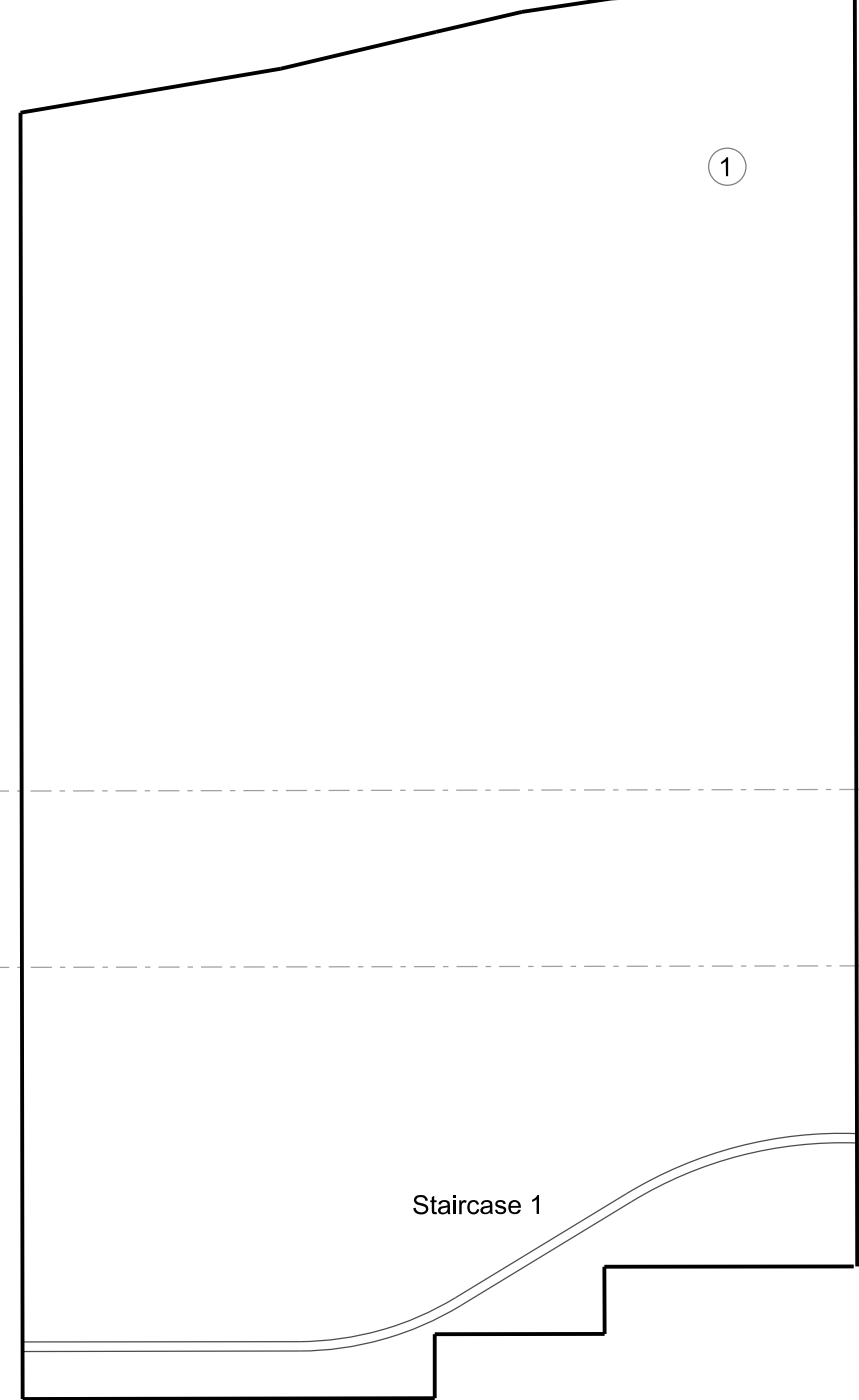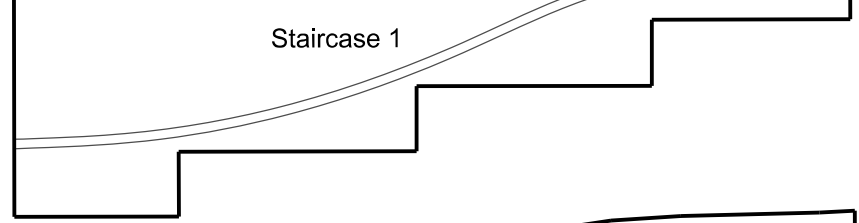

FFL +13.91

CFL +13.73

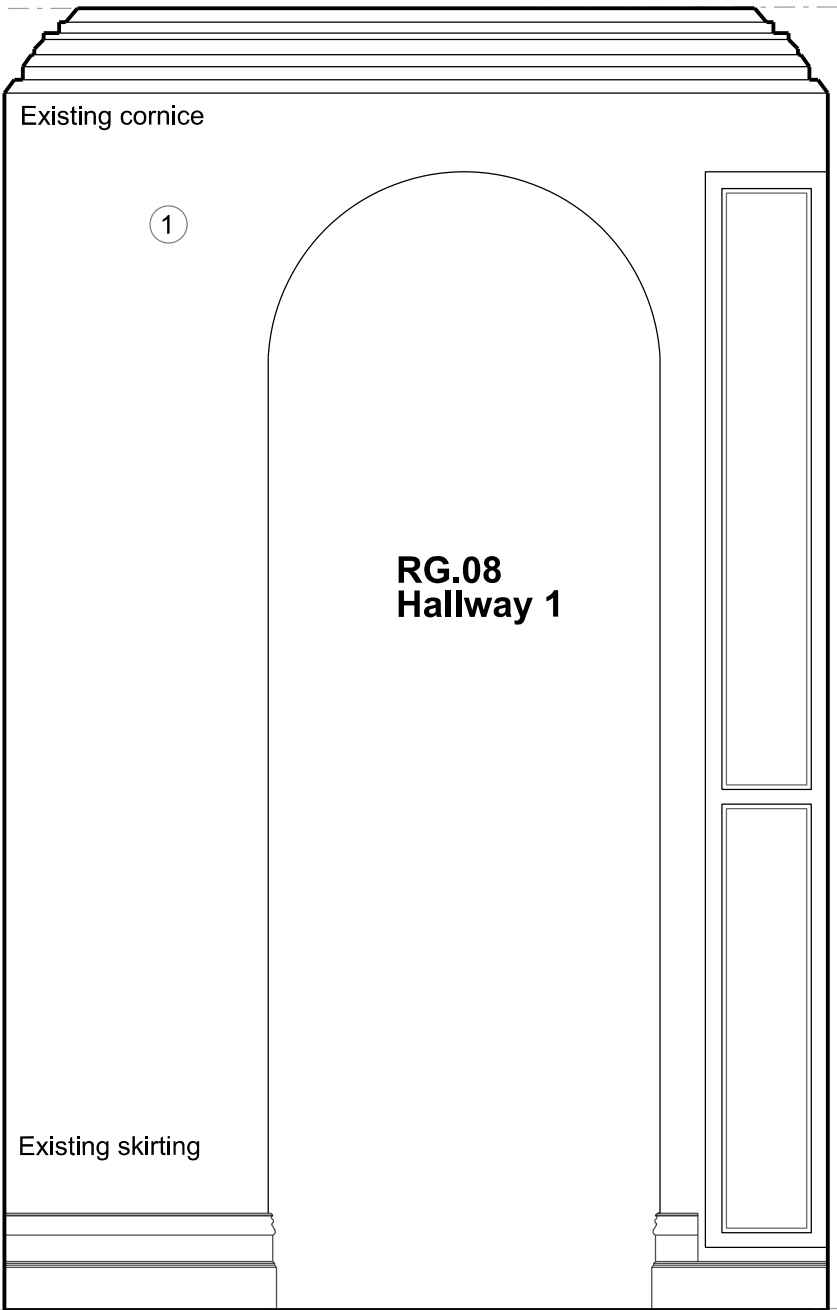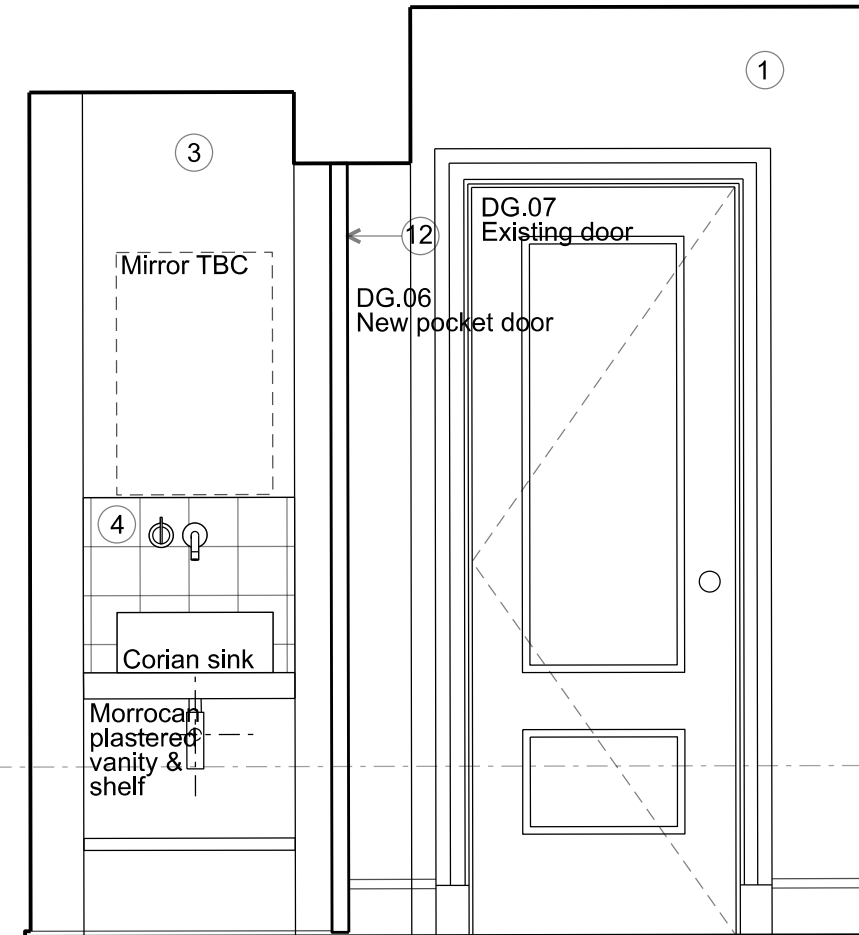


FFL +10.00

FFL +09.86

SECTION CC

SECTION DD

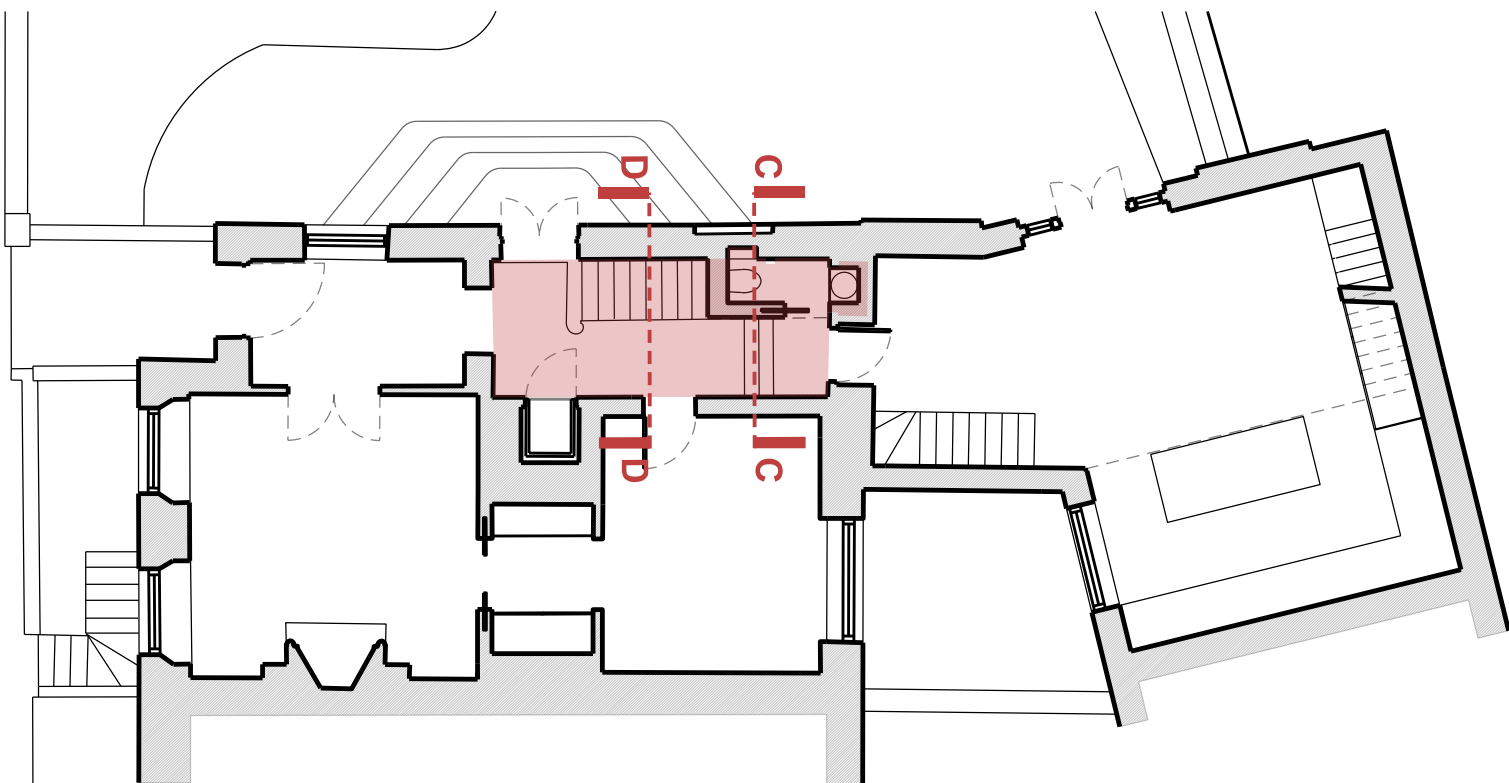

To scale for town planning purposes.  
Not for construction.

## FOR PLANNING

Client  
Jose & Daniela Neves

Project  
40 Chester Terrace  
London NW1 4ND


Title  
Proposed  
Staircase 1 - Internal Elevations  
Section CC & DD

Drawn By  
Checked By  
Scale  
1:20 @ A1  
Date  
Sept 19  
Revision  
E

GROVES NATCHIEVA ARCHITECTS

Key Plan  
Revision  
Planning Revision  
Client Meeting  
General Update  
Date  
17/09/20  
18/11/19  
13/11/19  
04/11/19

To read in conjunction with Drawings:  
1157/A/20/029 to 032

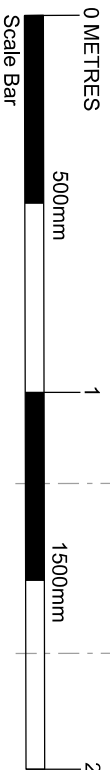

T: +44 (0)20 7837 7772  
E: info@grovesnatcheva.com  
W: www.grovesnatcheva.com

6 Kensington Court News London UK W8 5DR