




E-01 Elevation 1:25

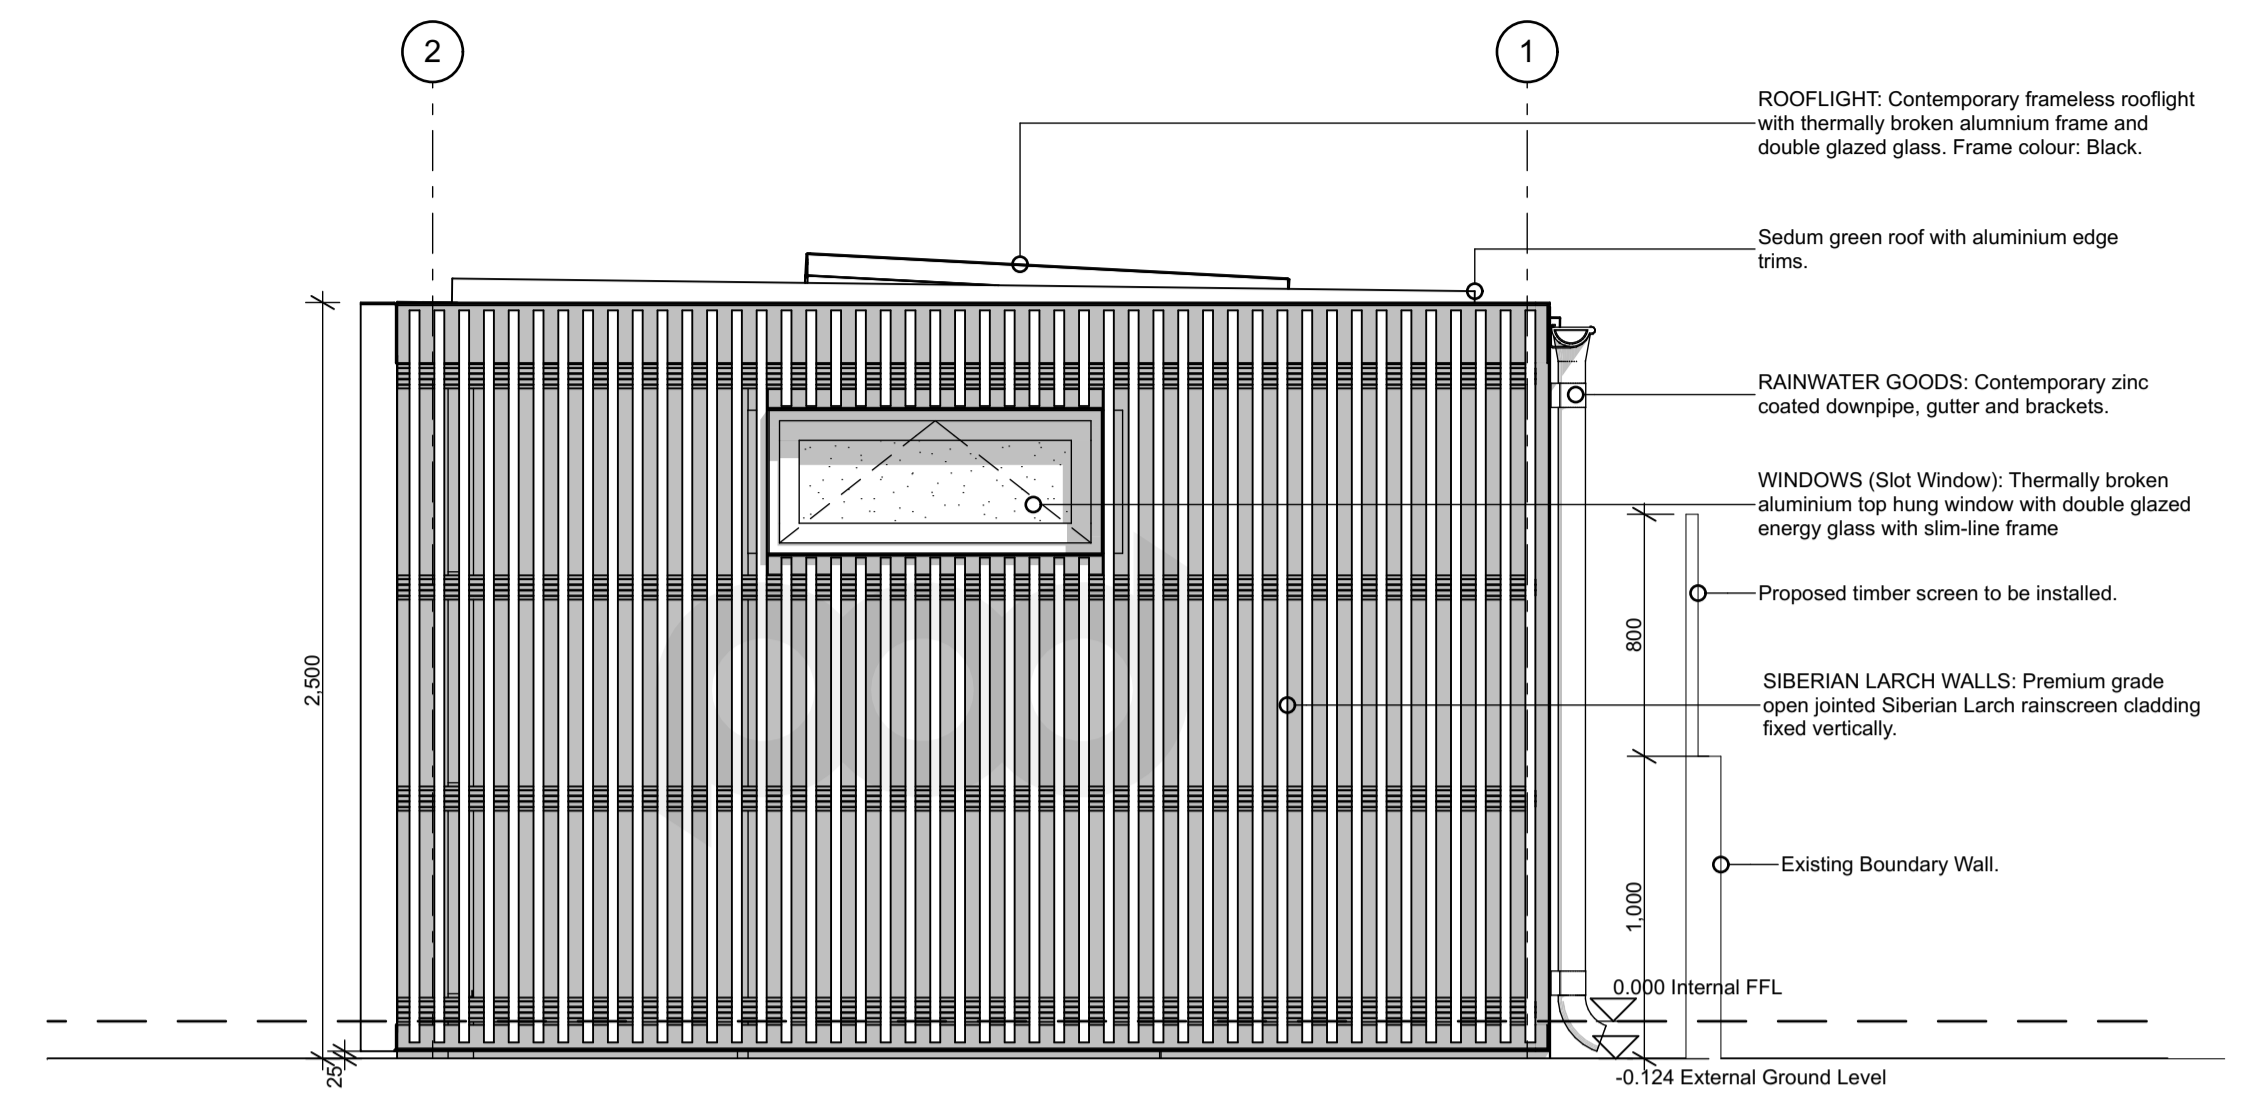


E-02 Elevation 1:25

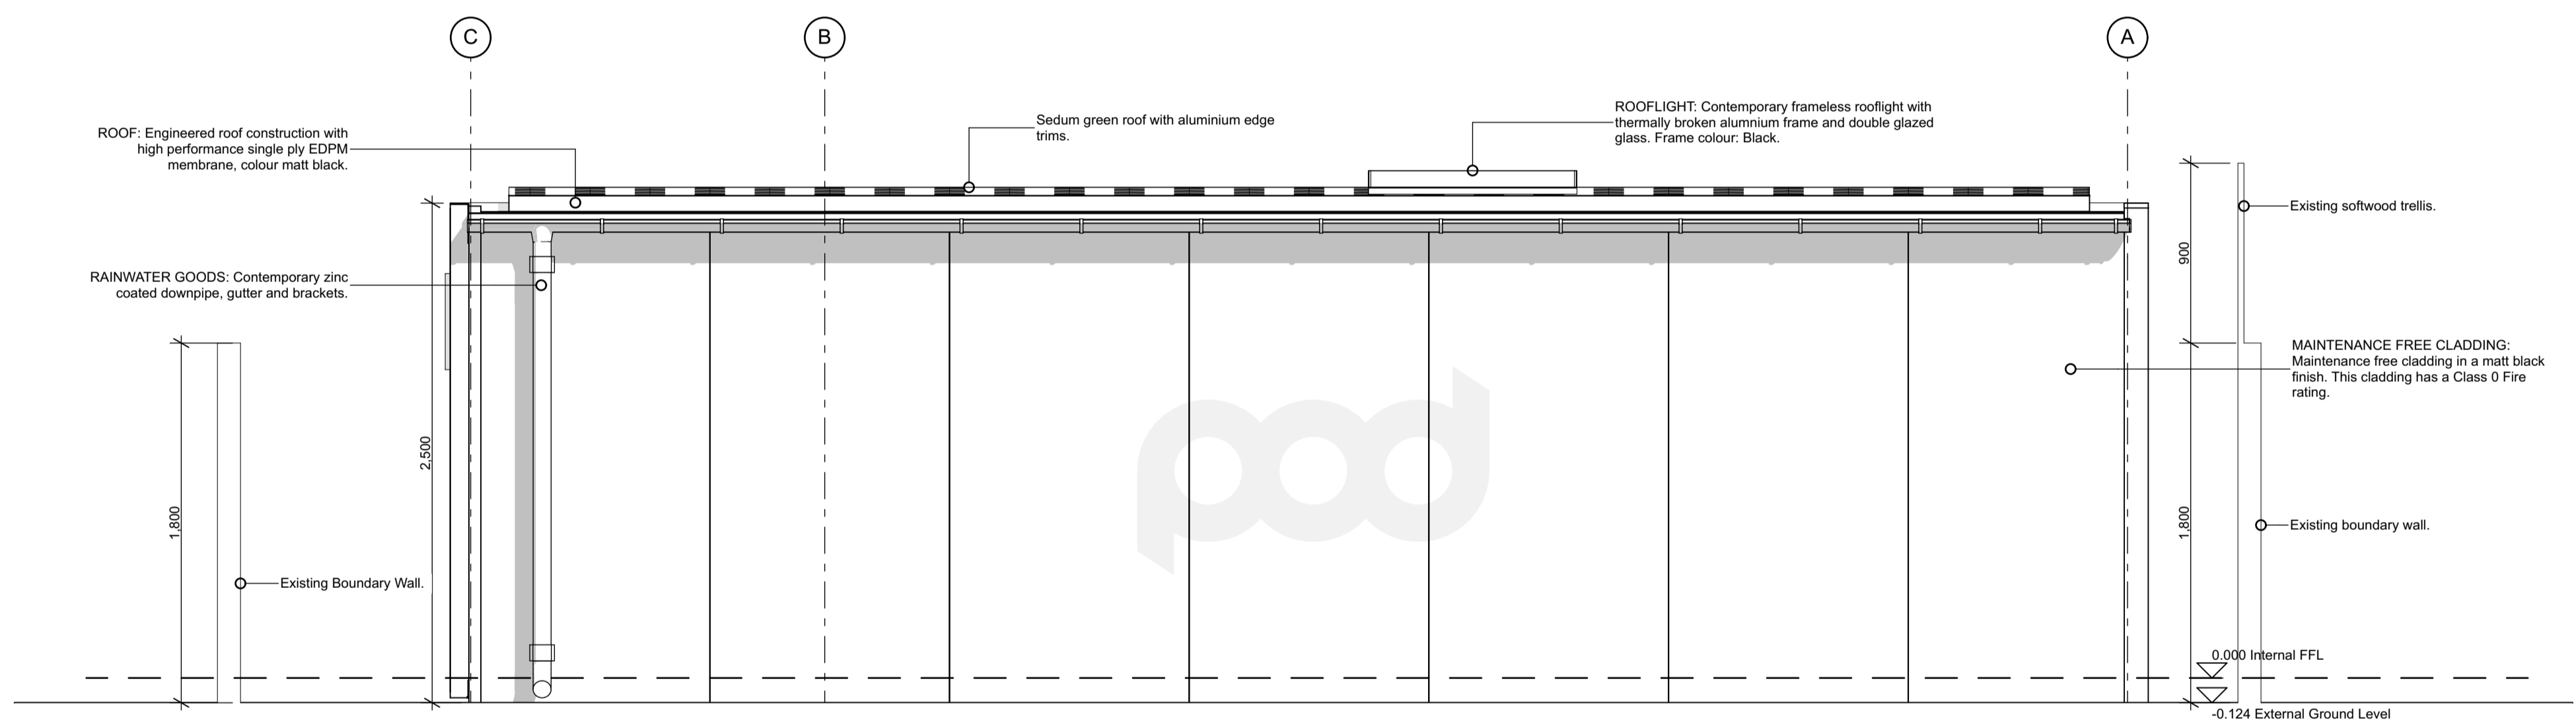


E-03 Elevation 1:25

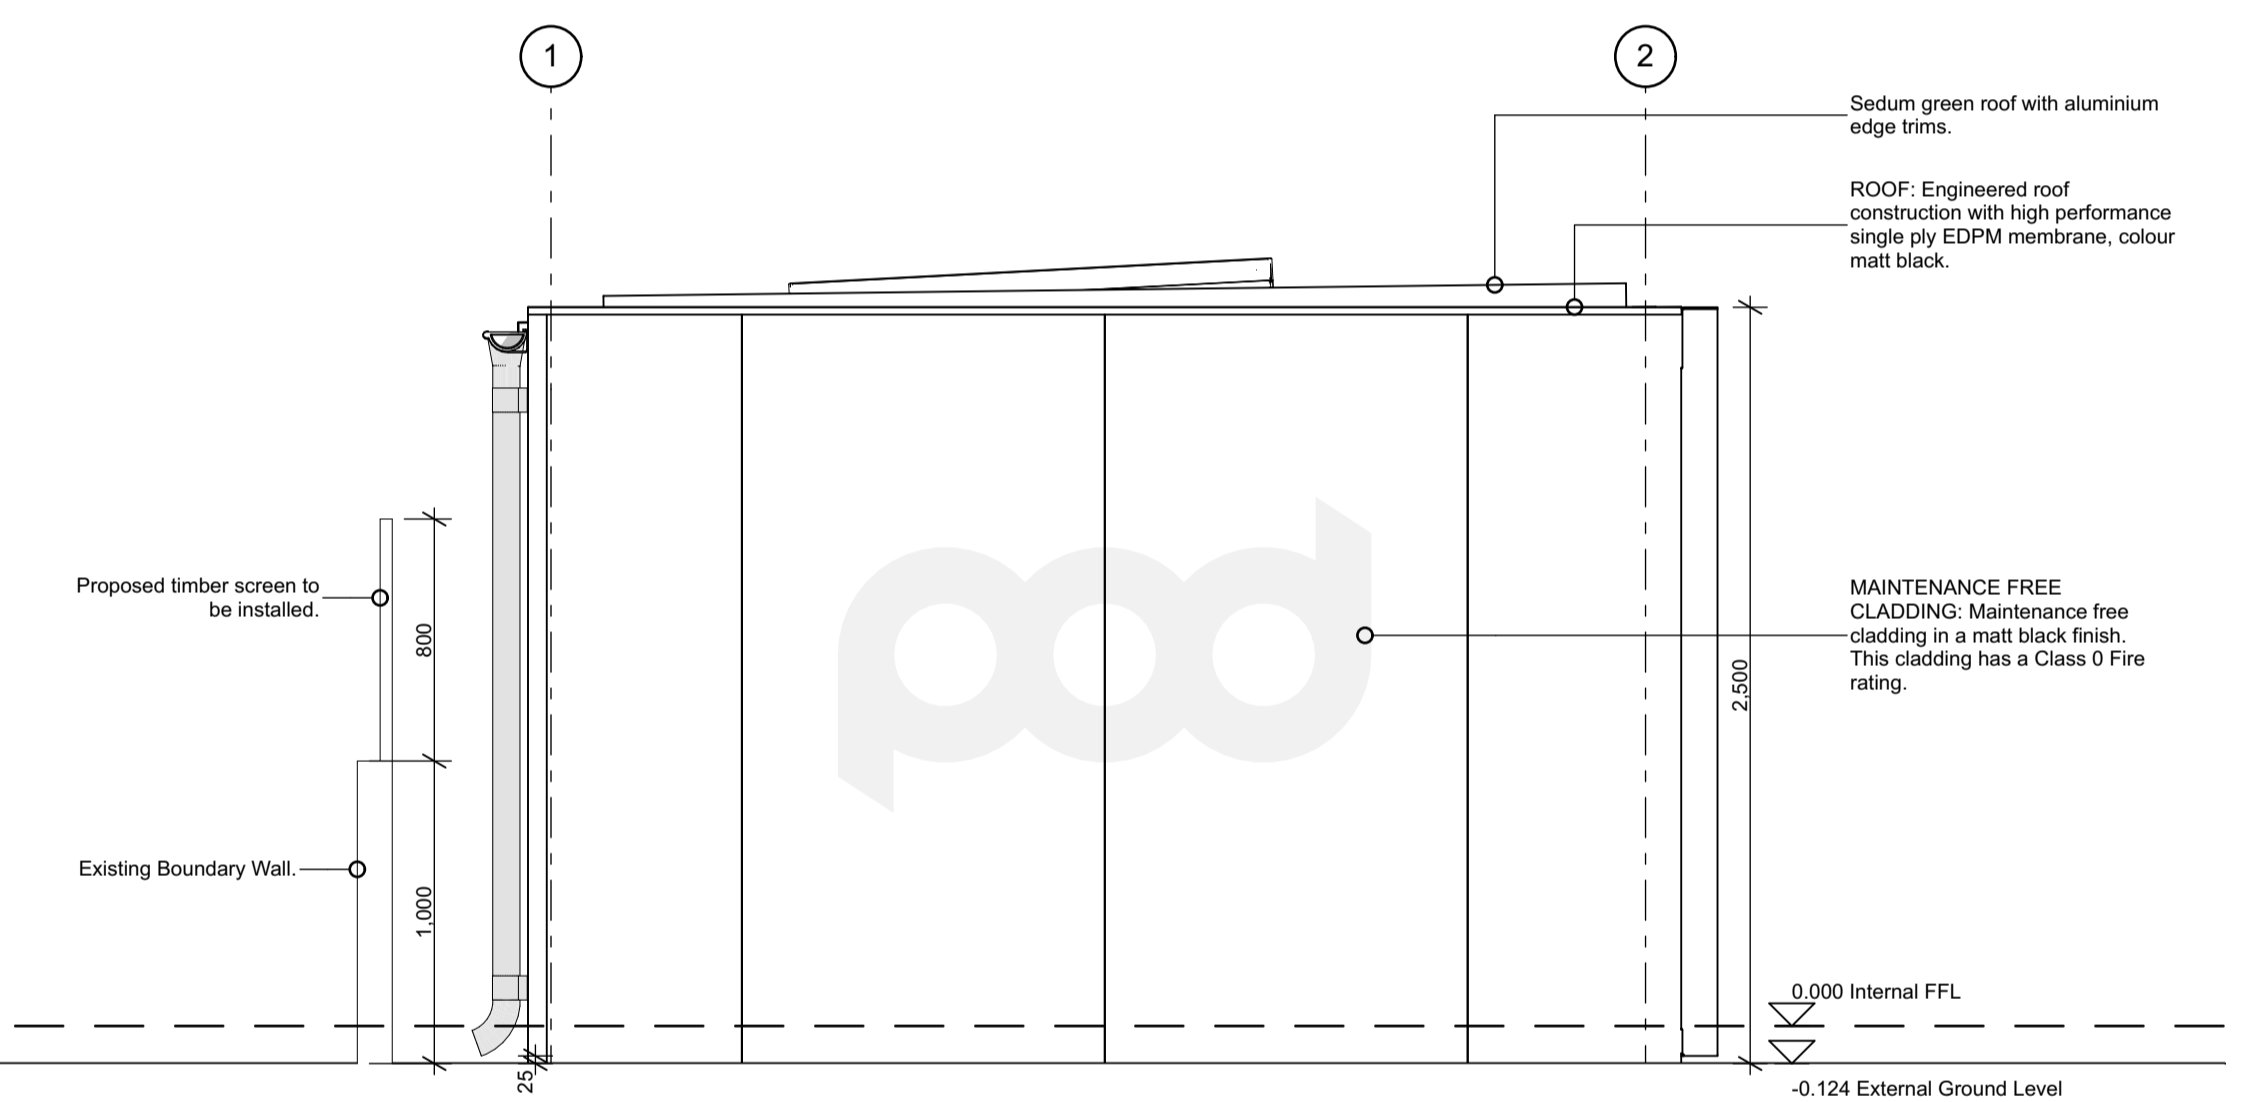

E-04 Elevation 1:25

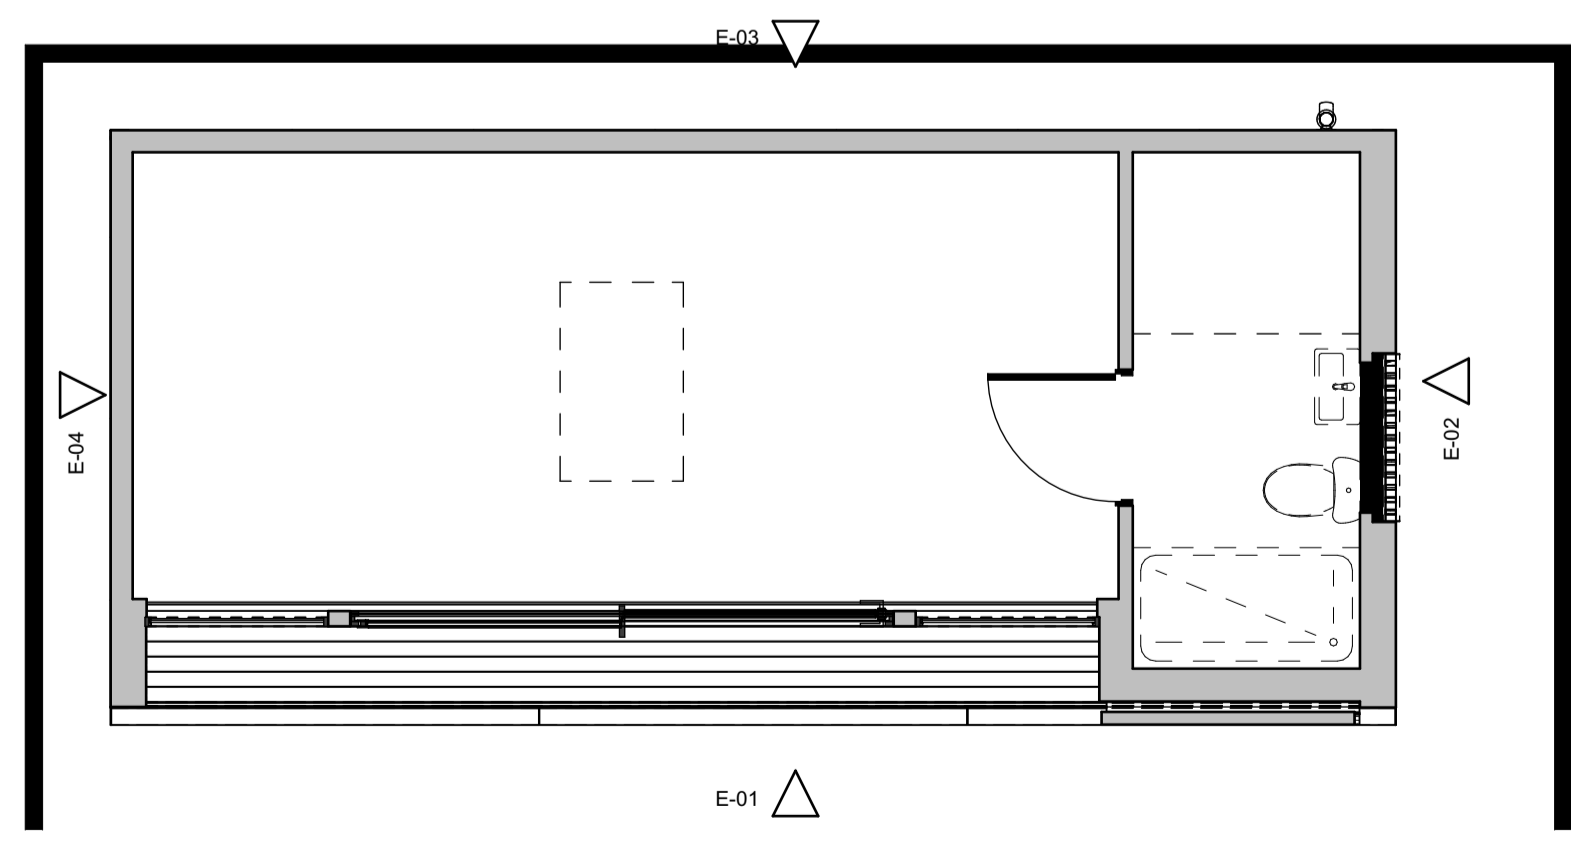

5 External Elevation - Key Plan 1:50

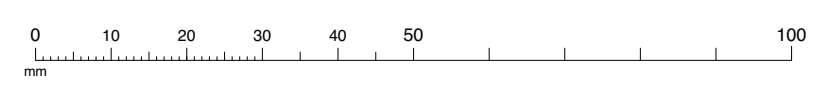

Construction Risks	Maintenance/Repair Risks	Demolition/Adaptation Risks

In addition to the hazards/risks normally associated with the types of work detailed on this drawing take note of the above. It is assumed that all works on this drawing will be carried out by a competent contractor working, where appropriate, to an appropriate method statement.

Safety Health and Environmental Information Box

**COPYRIGHT & LEGAL**

This drawing and its design content is copyright Pod Space Limited. Strictly not to be copied or distributed to any third parties without prior written consent from Pod Space Limited.

It shall be read in conjunction with all other associated project information including models, specifications, schedules and related consultants documents. Do not scale from documents. All dimensions to be checked on site. Immediately report any discrepancies, errors or omissions on this document to the Originator. If in doubt ASK.

RevID	Change ID	Change Name	Issue Date	AH	S3	Approved by
01			14/09/2020	AH	S3	

Project	<b>Custom Glide Pod</b> 62 Belsize Park Gardens, NW3 4NE			Client	<b>Nik Leitner</b>						
Date	Scales @ A1	Project No	Status	Purpose of Issue							
July 20	1:25, 1:50	16-1211	S3	Approval							
Layout Title				project	originator	zone	level	type	note	number	rev
External Elevations				NLG - POD - GF - 01 - M2 - A						20-04	01

