


Notes
 © Coppin Dockray Architecture & Design
 Do not scale from this drawing use figured dimensions only
 All dimensions are to be checked on site by the Contractor and such dimensions are to be their responsibility
 This drawing should not be used to calculate areas for the purposes of valuation
 Report any discrepancies, drawing errors and omissions to the Architect immediately
 All structural elements are to be designed by the Structural Engineer
 All work must comply with relevant British Standards and Building Regulations requirements

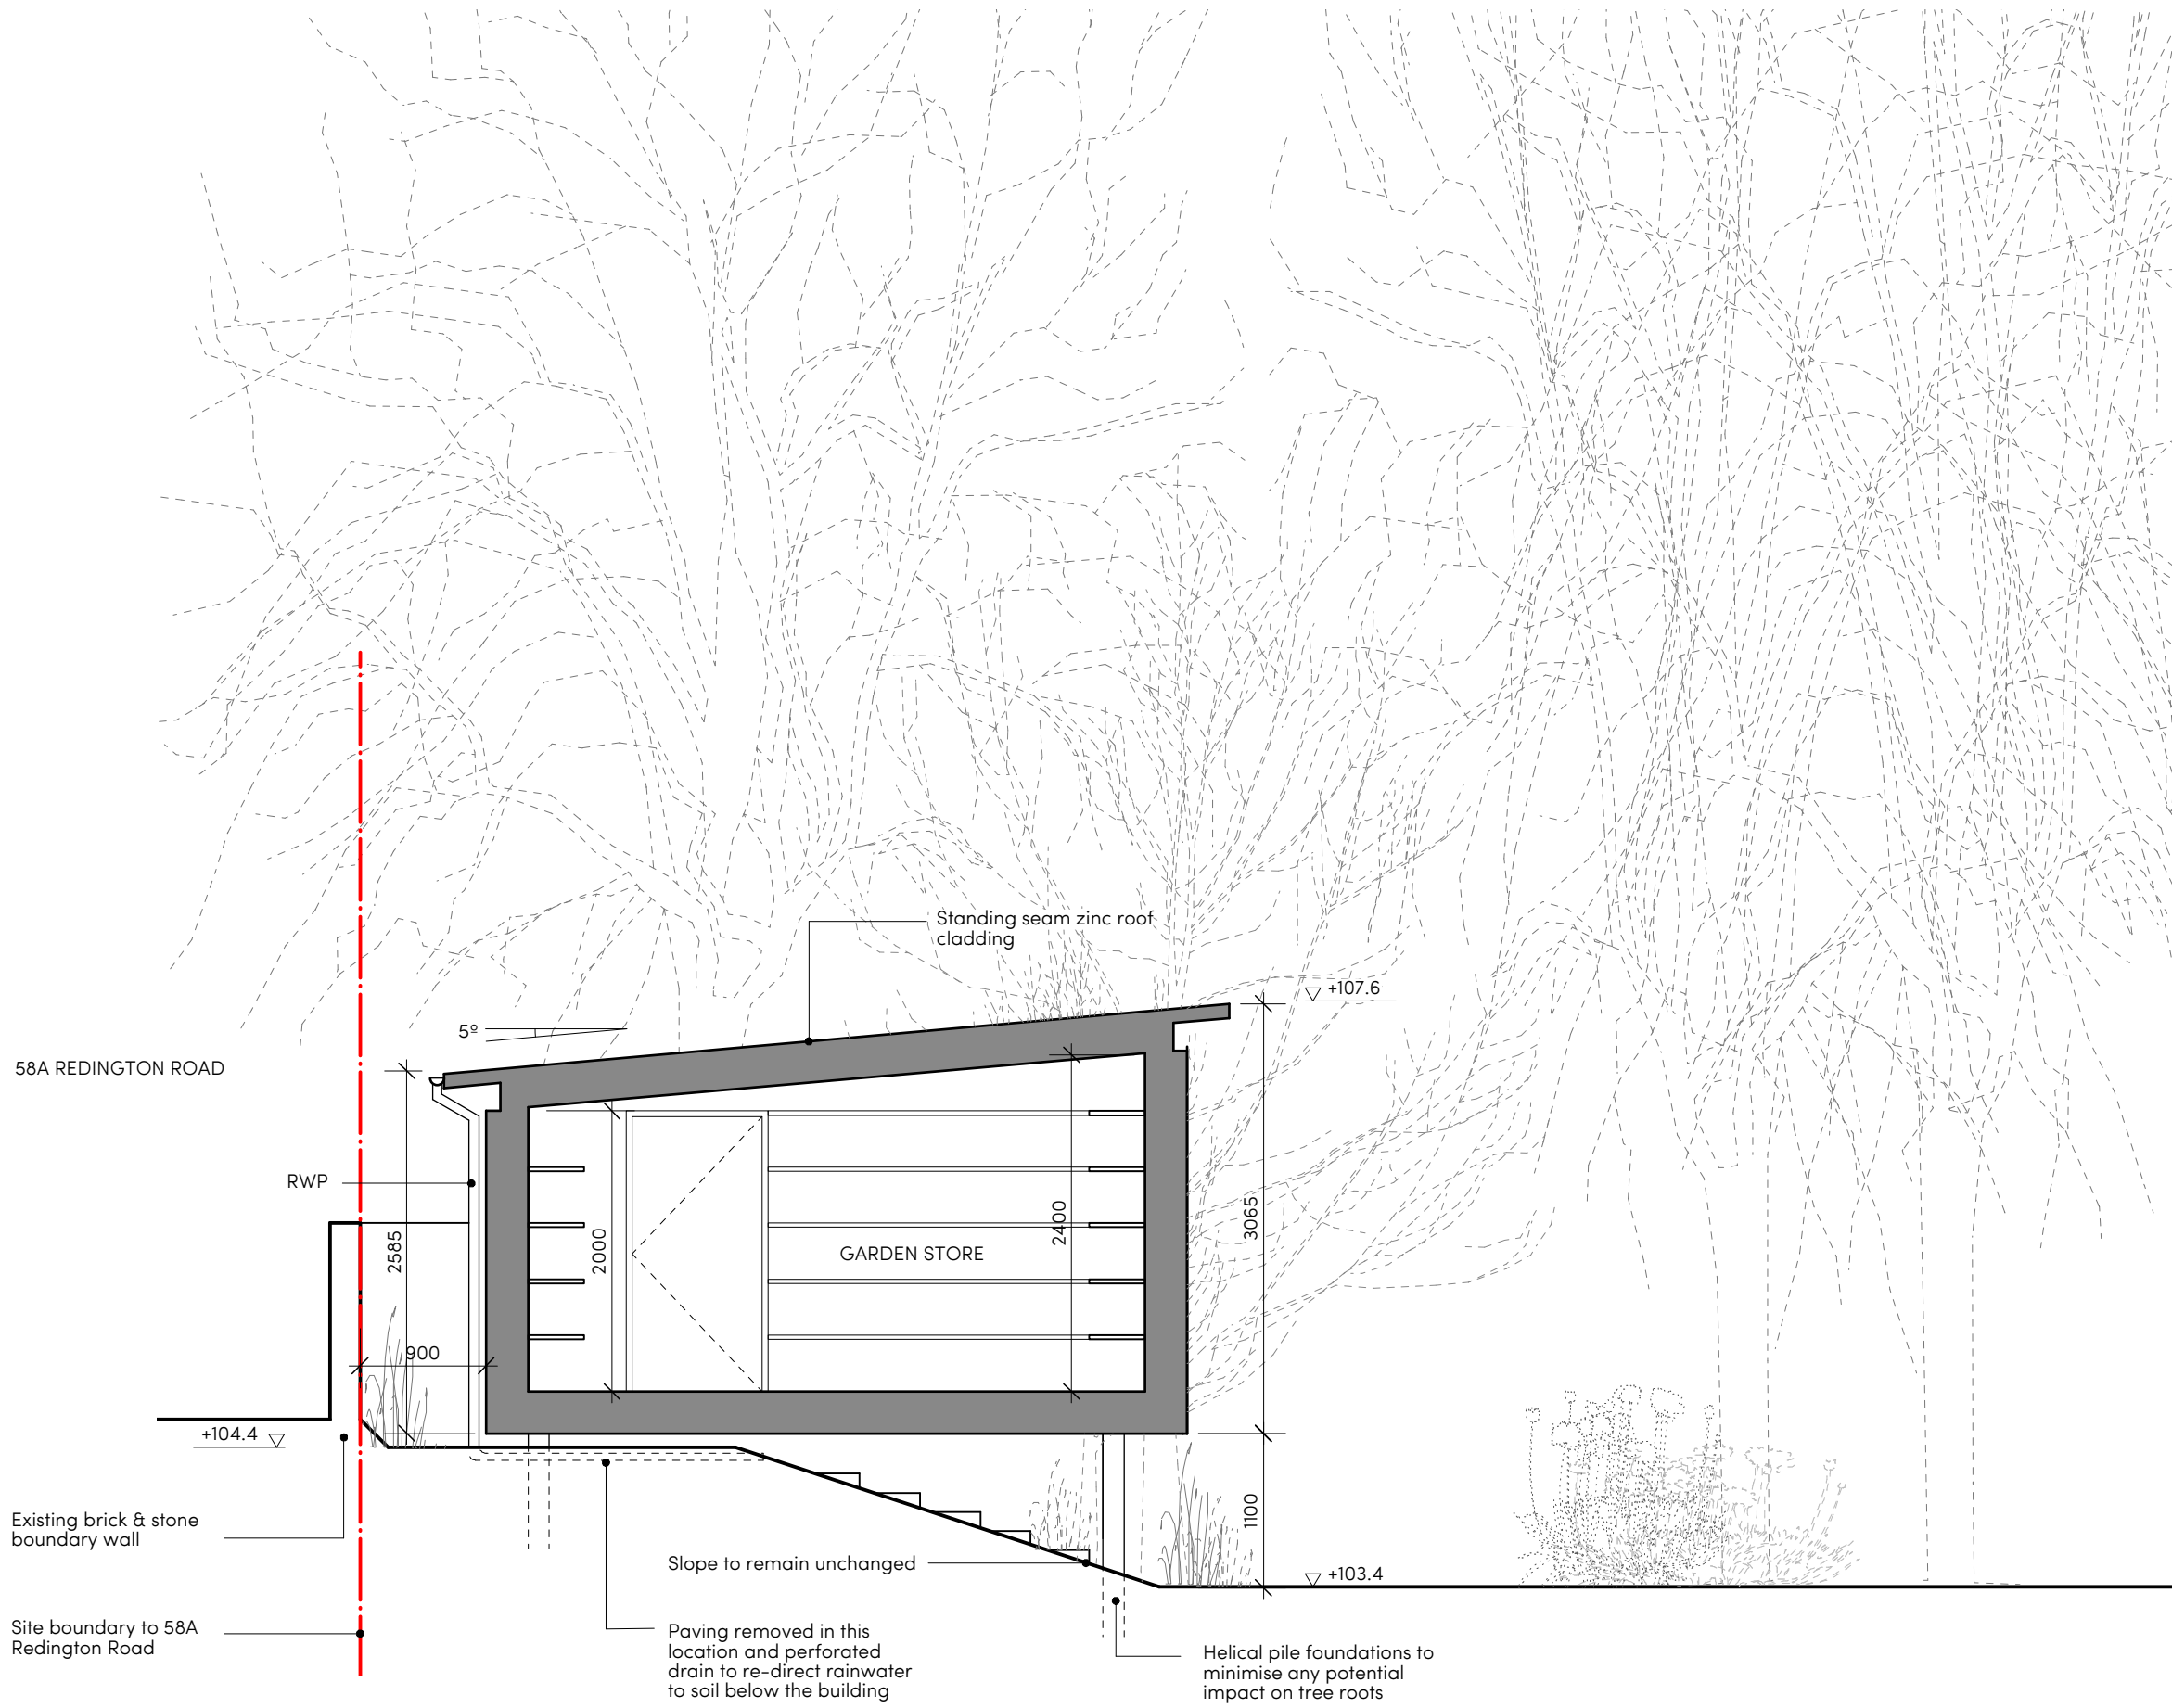

Revisions

No.	Description

C D
 Coppin Dockray
 Architecture & Design

56 Highpoint, North Hill
 London N6 4AZ
 mail@coppindockray.co.uk
 www.coppindockray.co.uk
 +44 (0)7906 025 428

Project Name
Dannat House, Templewood Avenue

Client
Ruby & Julian Furman

Scale @ A1	N/A	1:50 @ A3	Status	PLANNING
Date	12/09/2020		Drawn By	SC
Job Number	1803		Checked By	BD

Title
 Proposed Garden Storage Section

Drawing No. 1803-PL-33

Rev -

A
 -

PROPOSED GARDEN STORAGE SECTION 1:50 @ A3