



ARTOS BAKERY

 


N
A
N
D
O
S

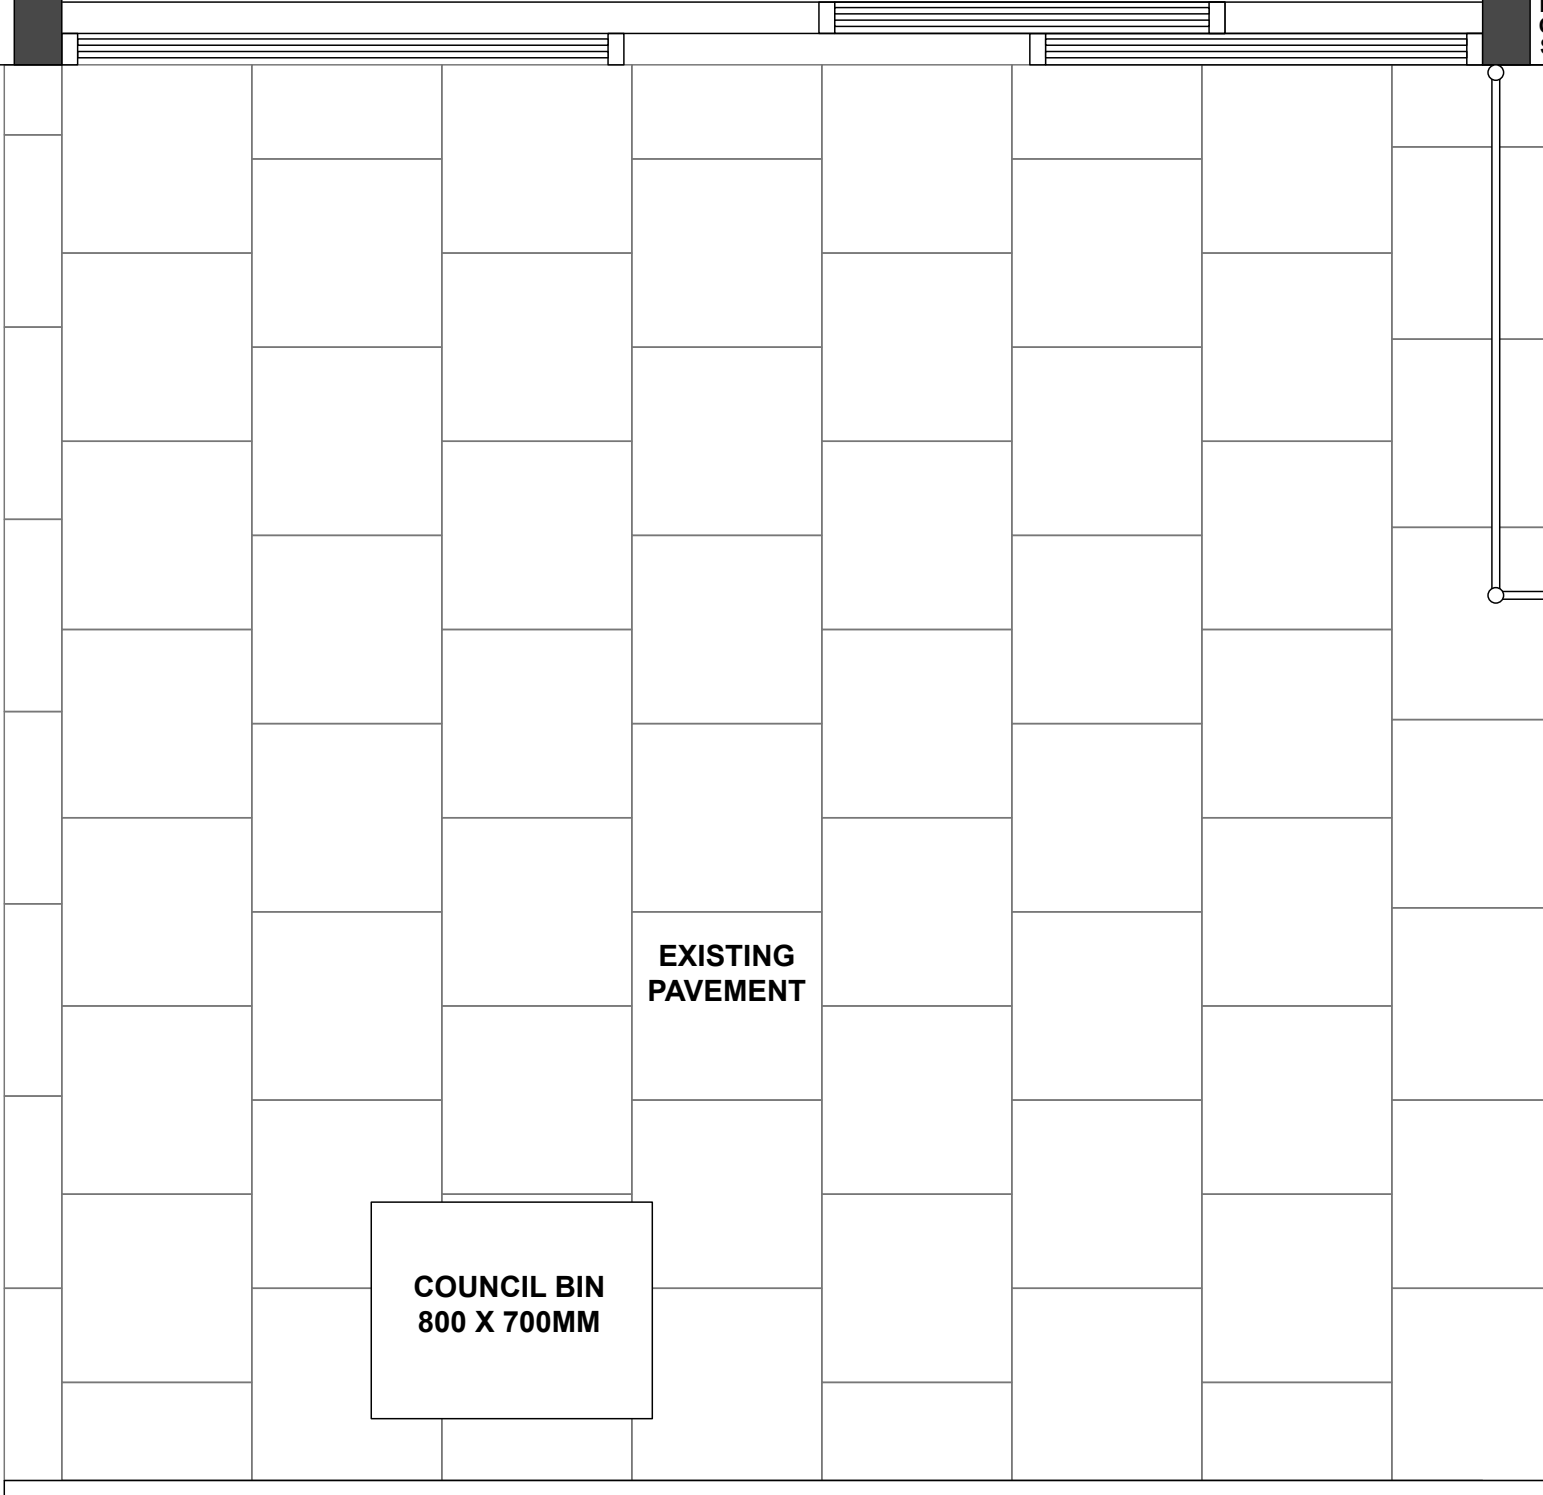

EXISTING
PAVEMENT

COUNCIL BIN
800 X 700MM

EXISTING
ROAD

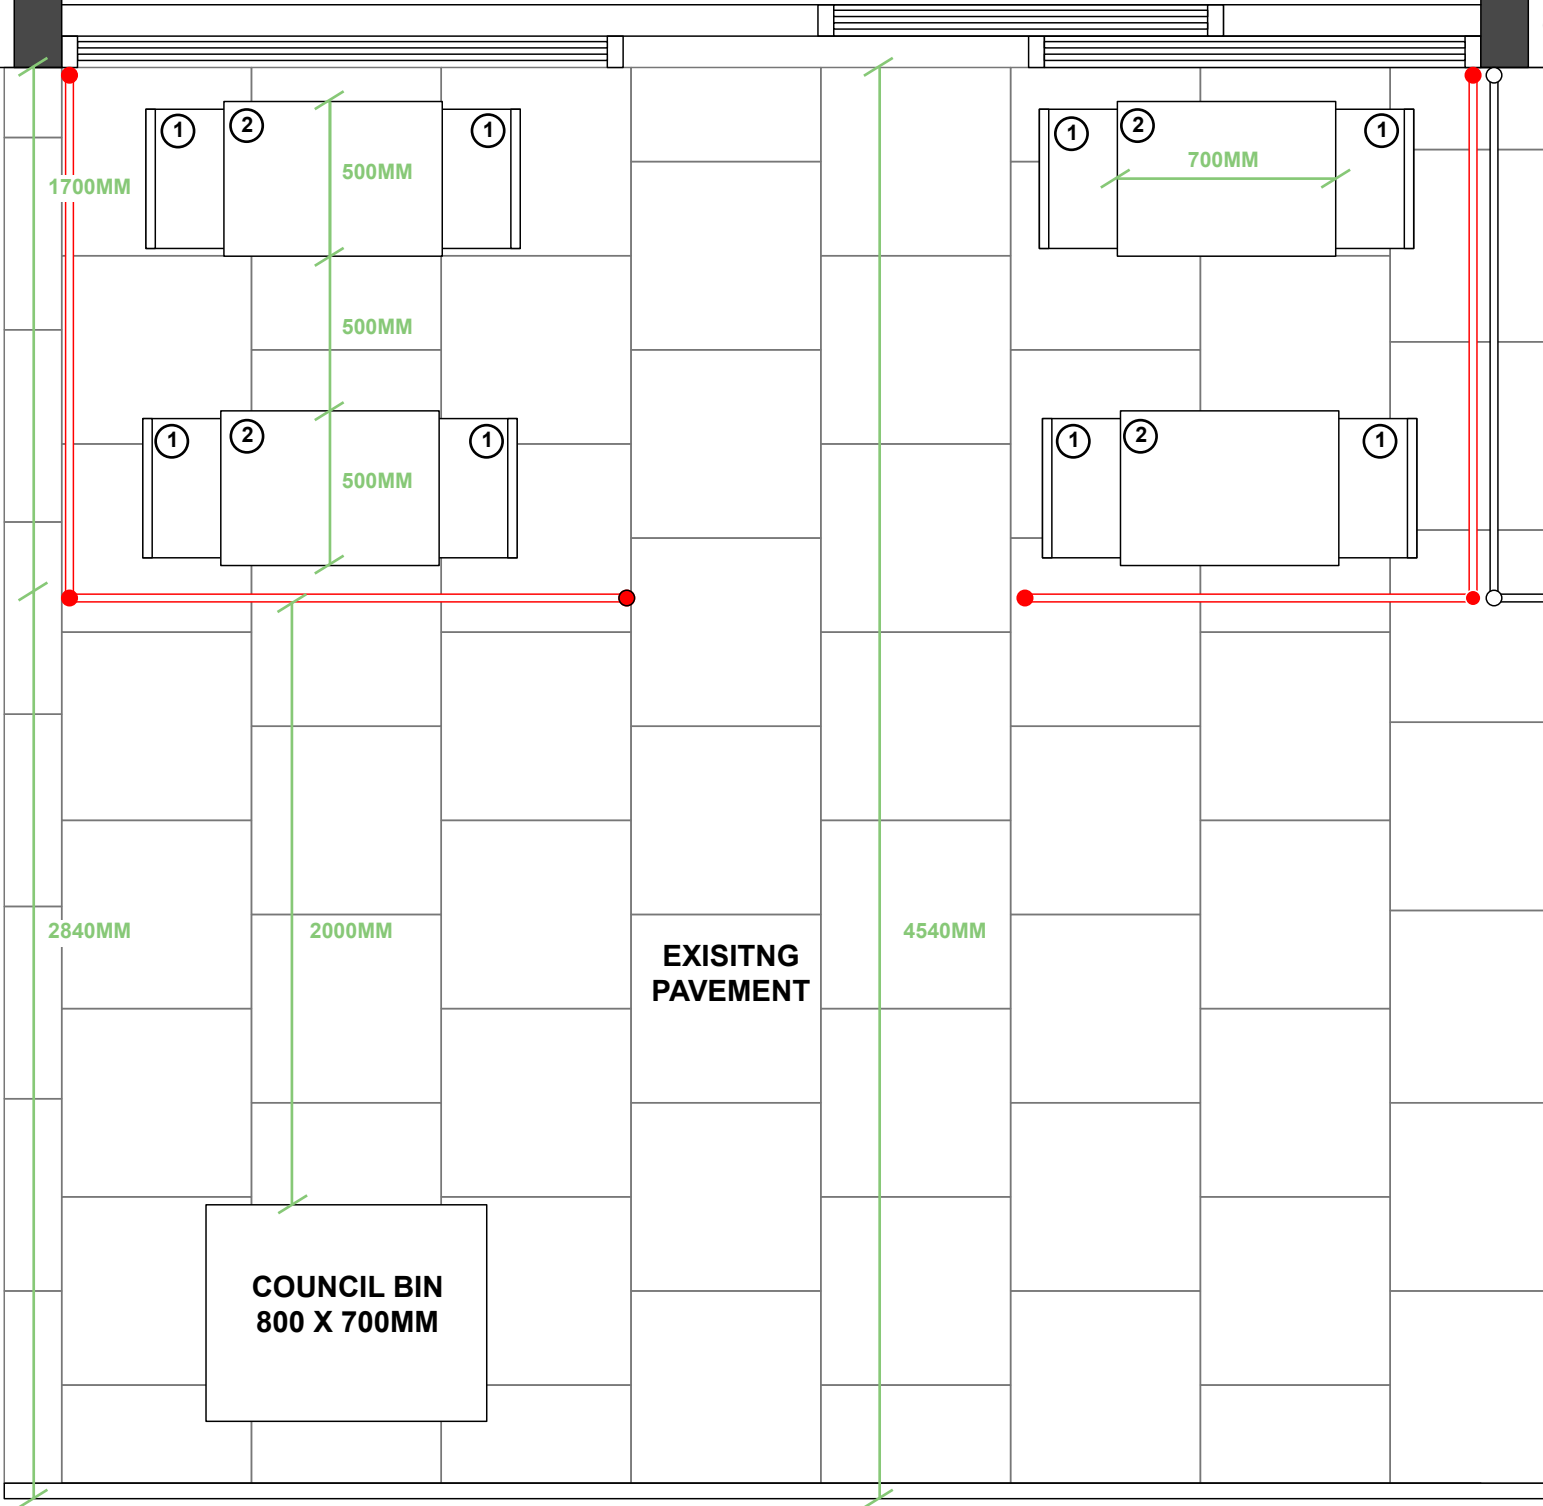

EXISTING ROAD

Time that tables and chairs are to be used in:
8am - 7pm
Monday - Sunday

KEY:

- ① Chair - Size: 450 x 500mm - Total: 8
- ② Table - Size: 500 x 700mm - Total: 4
- Barrier around seating area - Total: 4
- Posts for barrier - Total: 6

PROPOSED EXTERNAL PLAN
Scale: 1.25 @ A4