


0 10 20 30 40 50m

SITE LOCATION PLAN

1:1000 SCALE

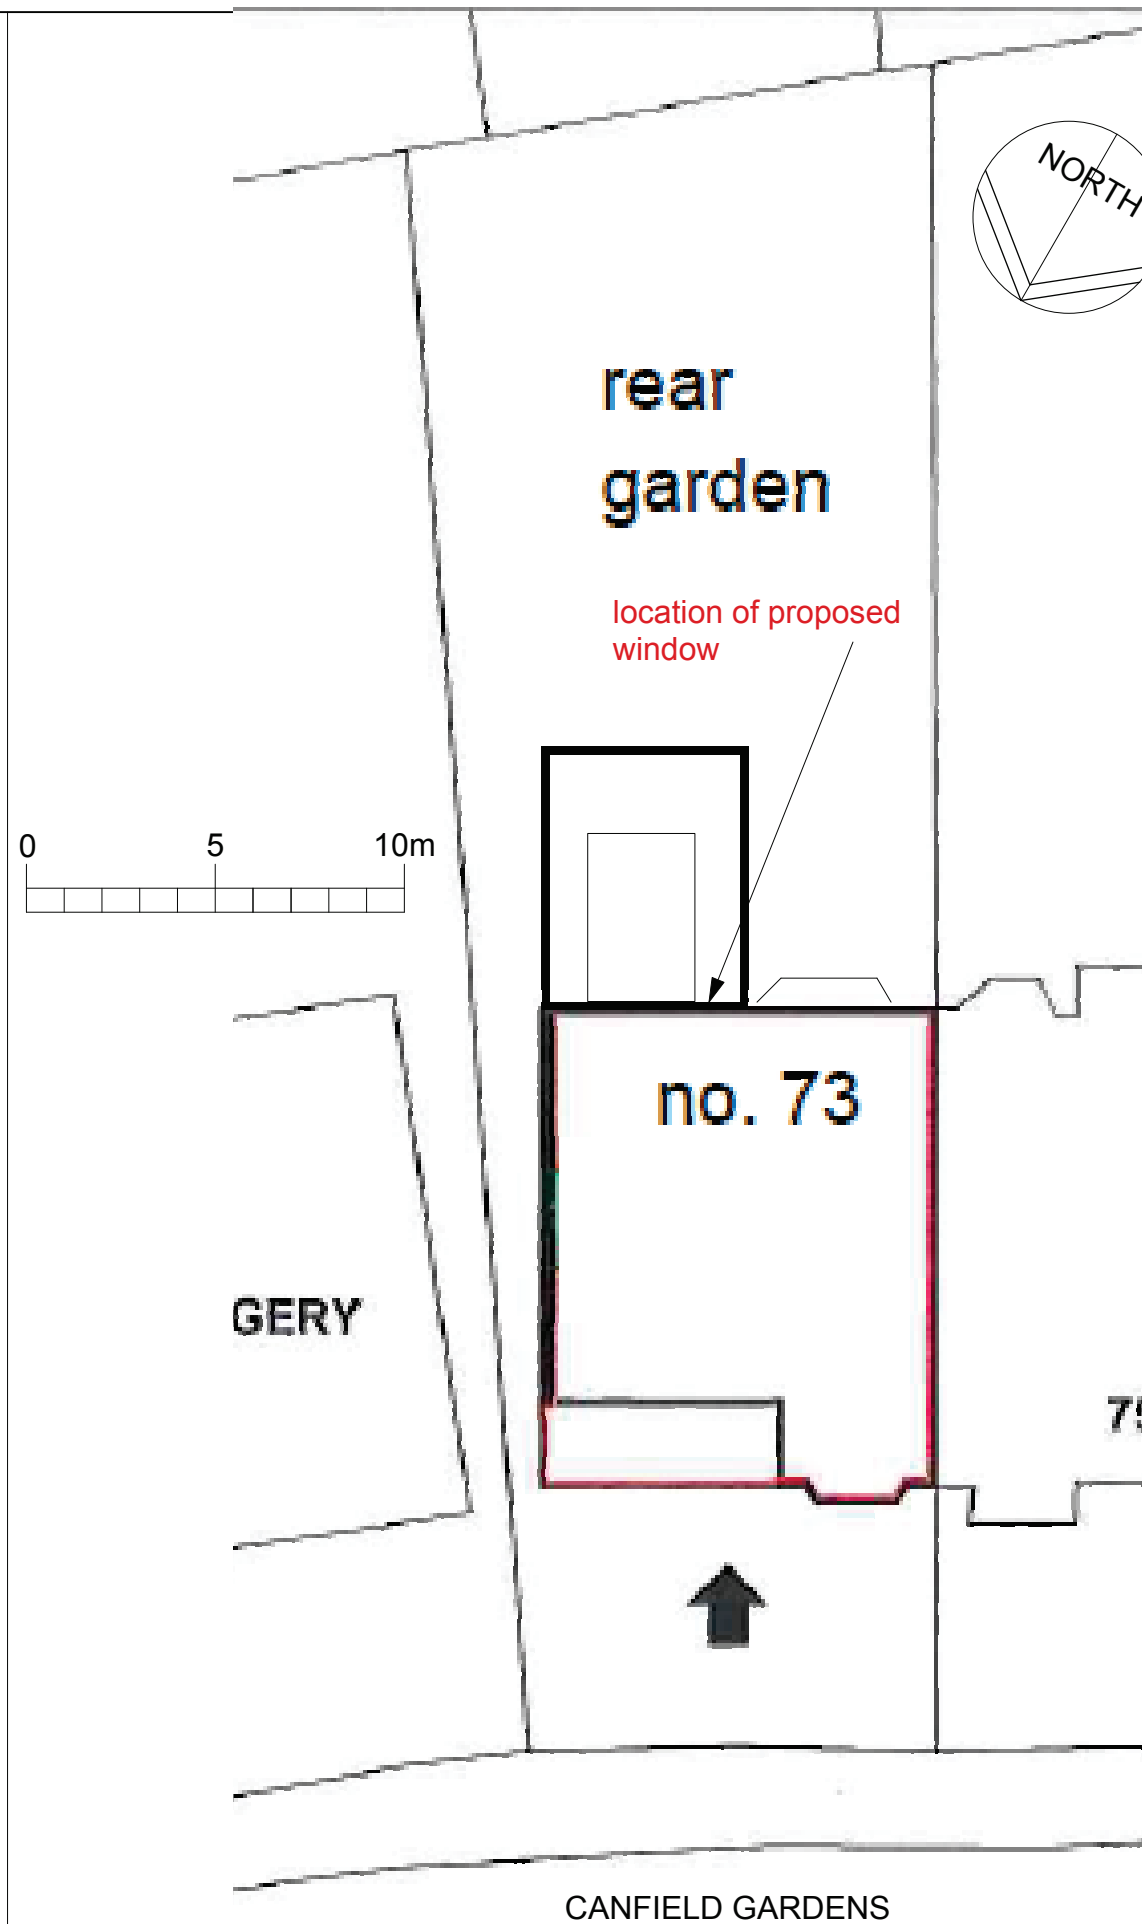

BLOCK PLAN

1:250 SCALE

CLIENT:

PROJECT:

NEW WINDOW -  
FIRST FLOOR FLAT  
73 CANFIELD GARDENS  
LONDON NW6 3EA

TITLE:

SITE LOCATION PLAN  
& BLOCK PLAN

DRAWING NO:

CG/PP/400

SCALE:

1:1000  
& 1:250  
@ A3

DRAWN:

NAH

DATE:

18.09.2020

NOTES:

This drawing and any other work executed from will remain copyright.  
This drawing is not to be replaced for the purposes of setting out and any discrepancies found on this drawing and any other must be reported to the designers immediately upon discovery.

noelle hughes,  
architect

30 quemerford road  
london n7 9sg

0744 5931840