



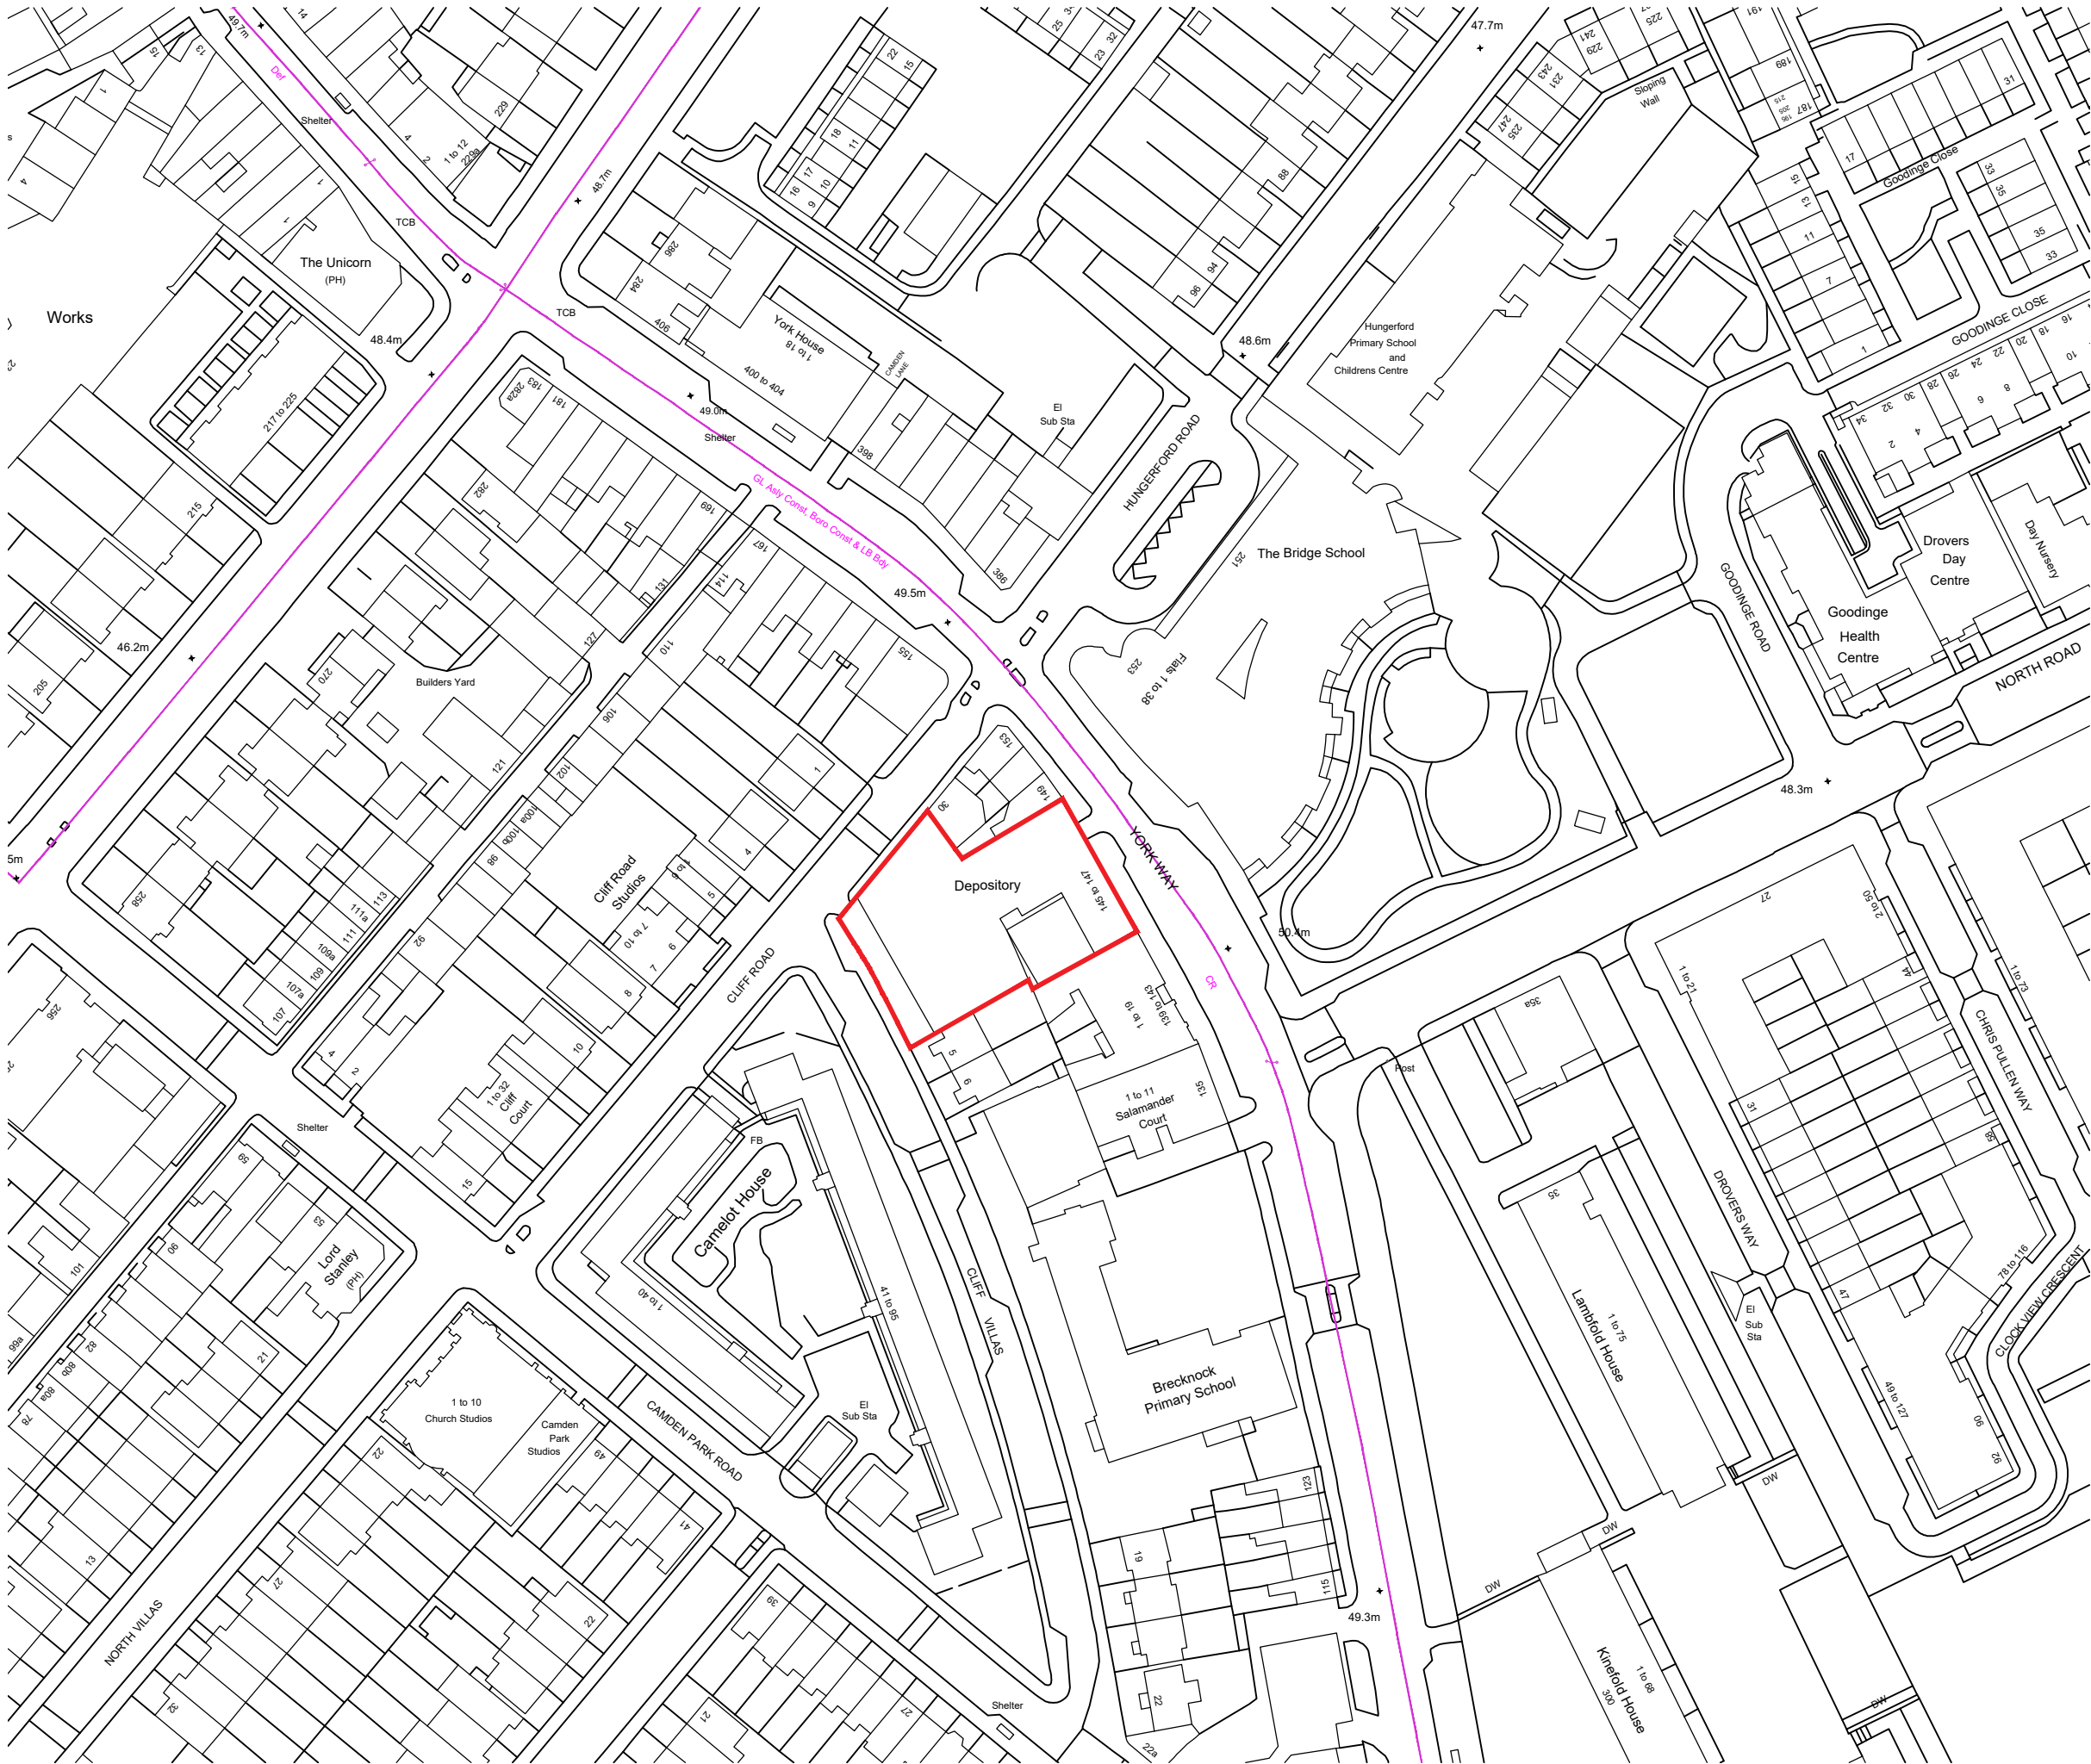


All levels and dimensions to be checked on site prior to construction / fabrication; report discrepancies immediately. Do not scale dimensions from this drawings. This drawing is copyright protected.

REVISION

Site Boundary

SCALE 1:500

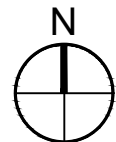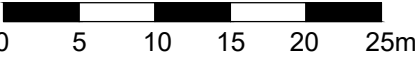

SCALE	DATE	DRAWN	CHECKED
1:1250	OCT 19	RT	AF

PROJECT
SHURGARD SELF STORAGE
CAMDEN, LONDON
N7 9LG

DRAWING
Location Plan
As Proposed

Threesixty
Architecture
10 MONTROSE STREET
GLASGOW
G1 1RE
0141 229 7575
www.360architecture.com

DRAWING No.
18170GA-20_1