


Do not scale this drawing. All Dimensions must be checked on site. This drawing and all details contained hereon are copyright and must not be reproduced without written permission from Property Tectonics.

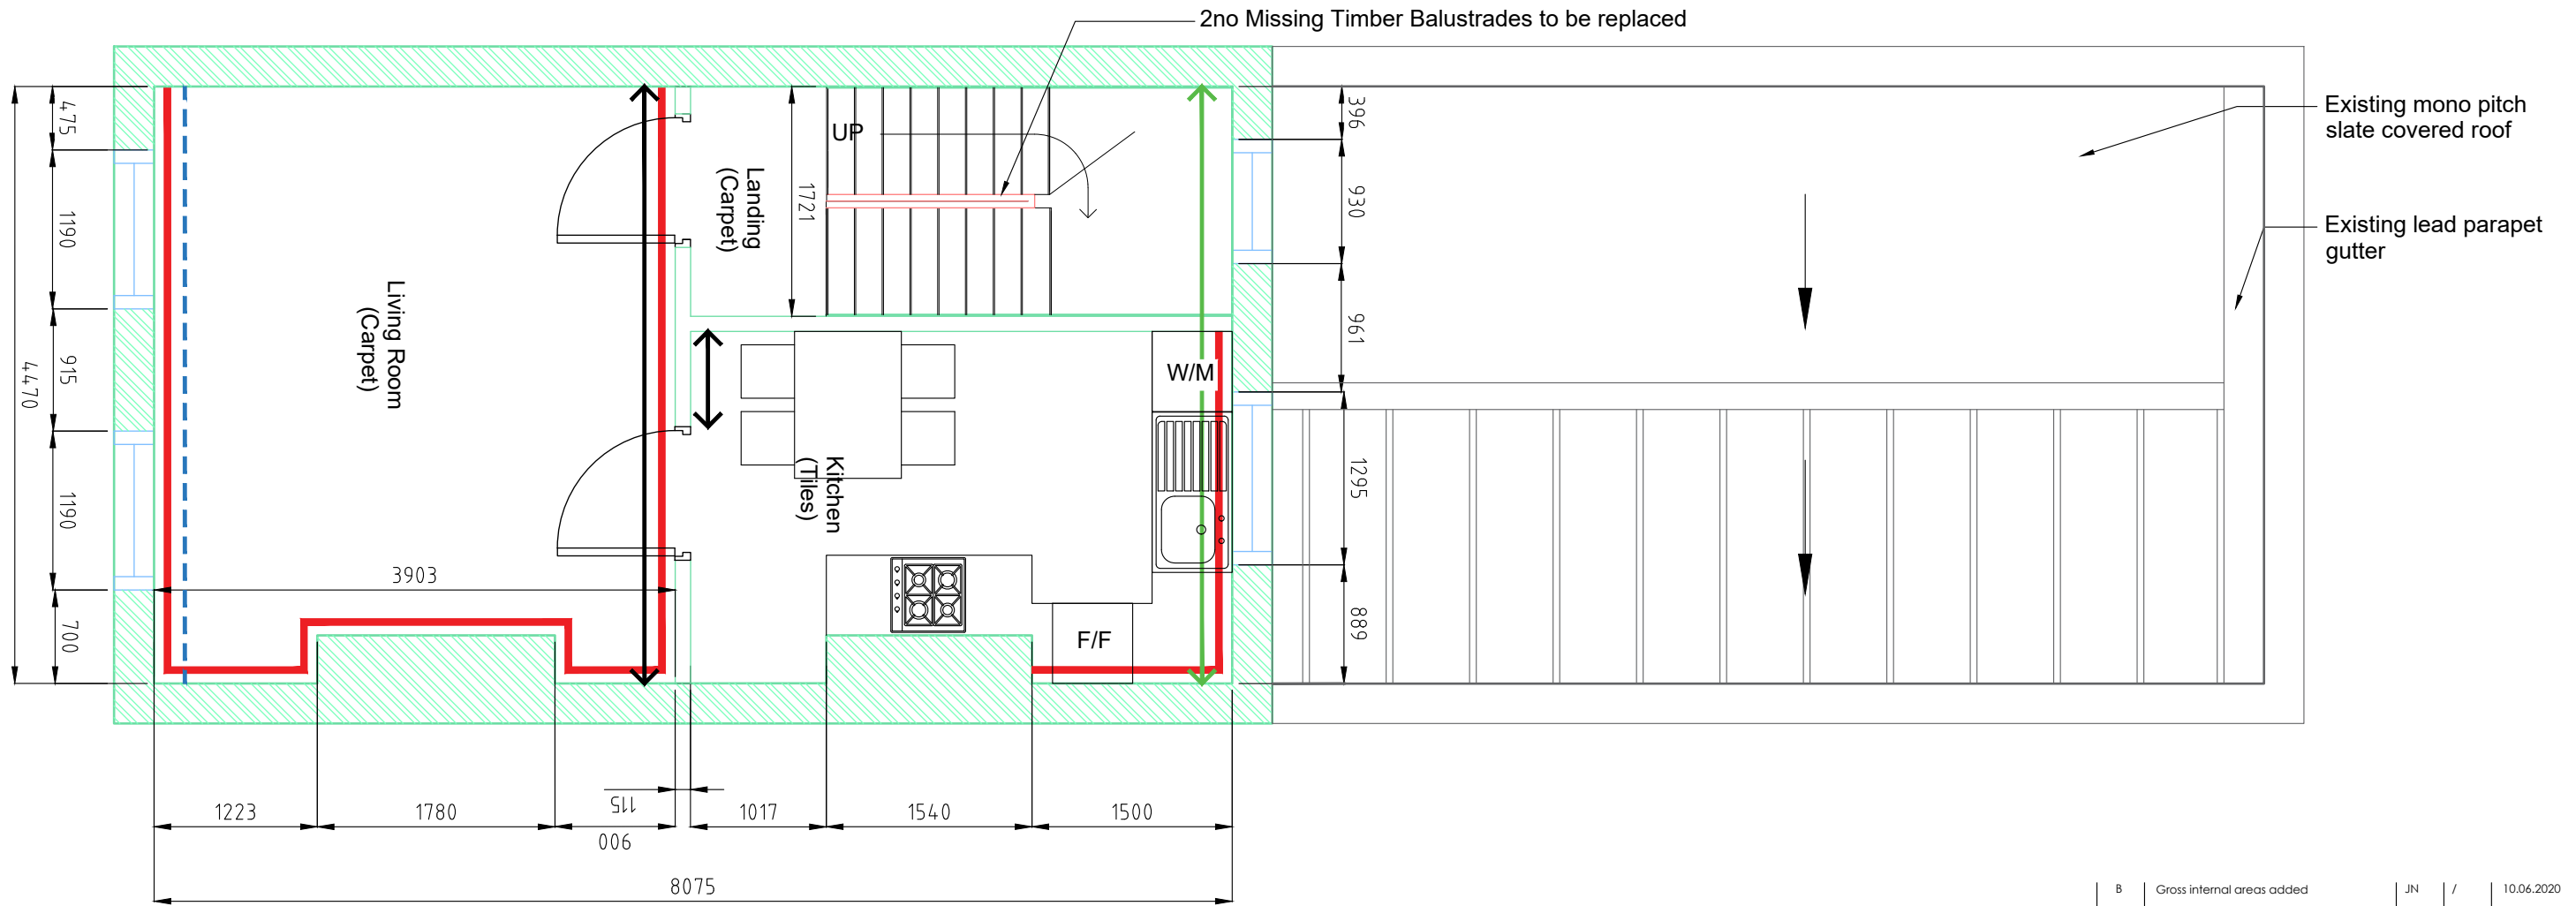

-  New Timber Picture Rail to match existing
-  New Moulded plaster cornice to match existing
-  New Lath and Plaster to stud partition. Existing Timber laths to be reused
-  New Line wallplaster to external wall

Gross Internal Area = 36.09sqm

B	Gross internal areas added	JN	/	10.06.2020
A	Added Furniture to Kitchen and removed Proposed Bathroom	JN	/	27.02.2020
REV	DESCRIPTION	AUTH	APP	DATE

**Hatfield**
2nd Floor Titan Court, 3 Bishop Square
Hatfield, AL10 9NA
Telephone: 01707 243408
Email: Hatfield@Property-Tectonics.co.uk

JOB TITLE
250 Grays Inn Road
London
WC1X 8JR

DRAWING TITLE
*Proposed First Floor
General Arrangement Plan*

DATE 02.09.19	DRAWN JN
SCALE 1:50 @ A3	CHECKED

DRAWING NUMBER J9648-011	REVISION B
------------------------------------	----------------------

