




WINDOW SECTION 03

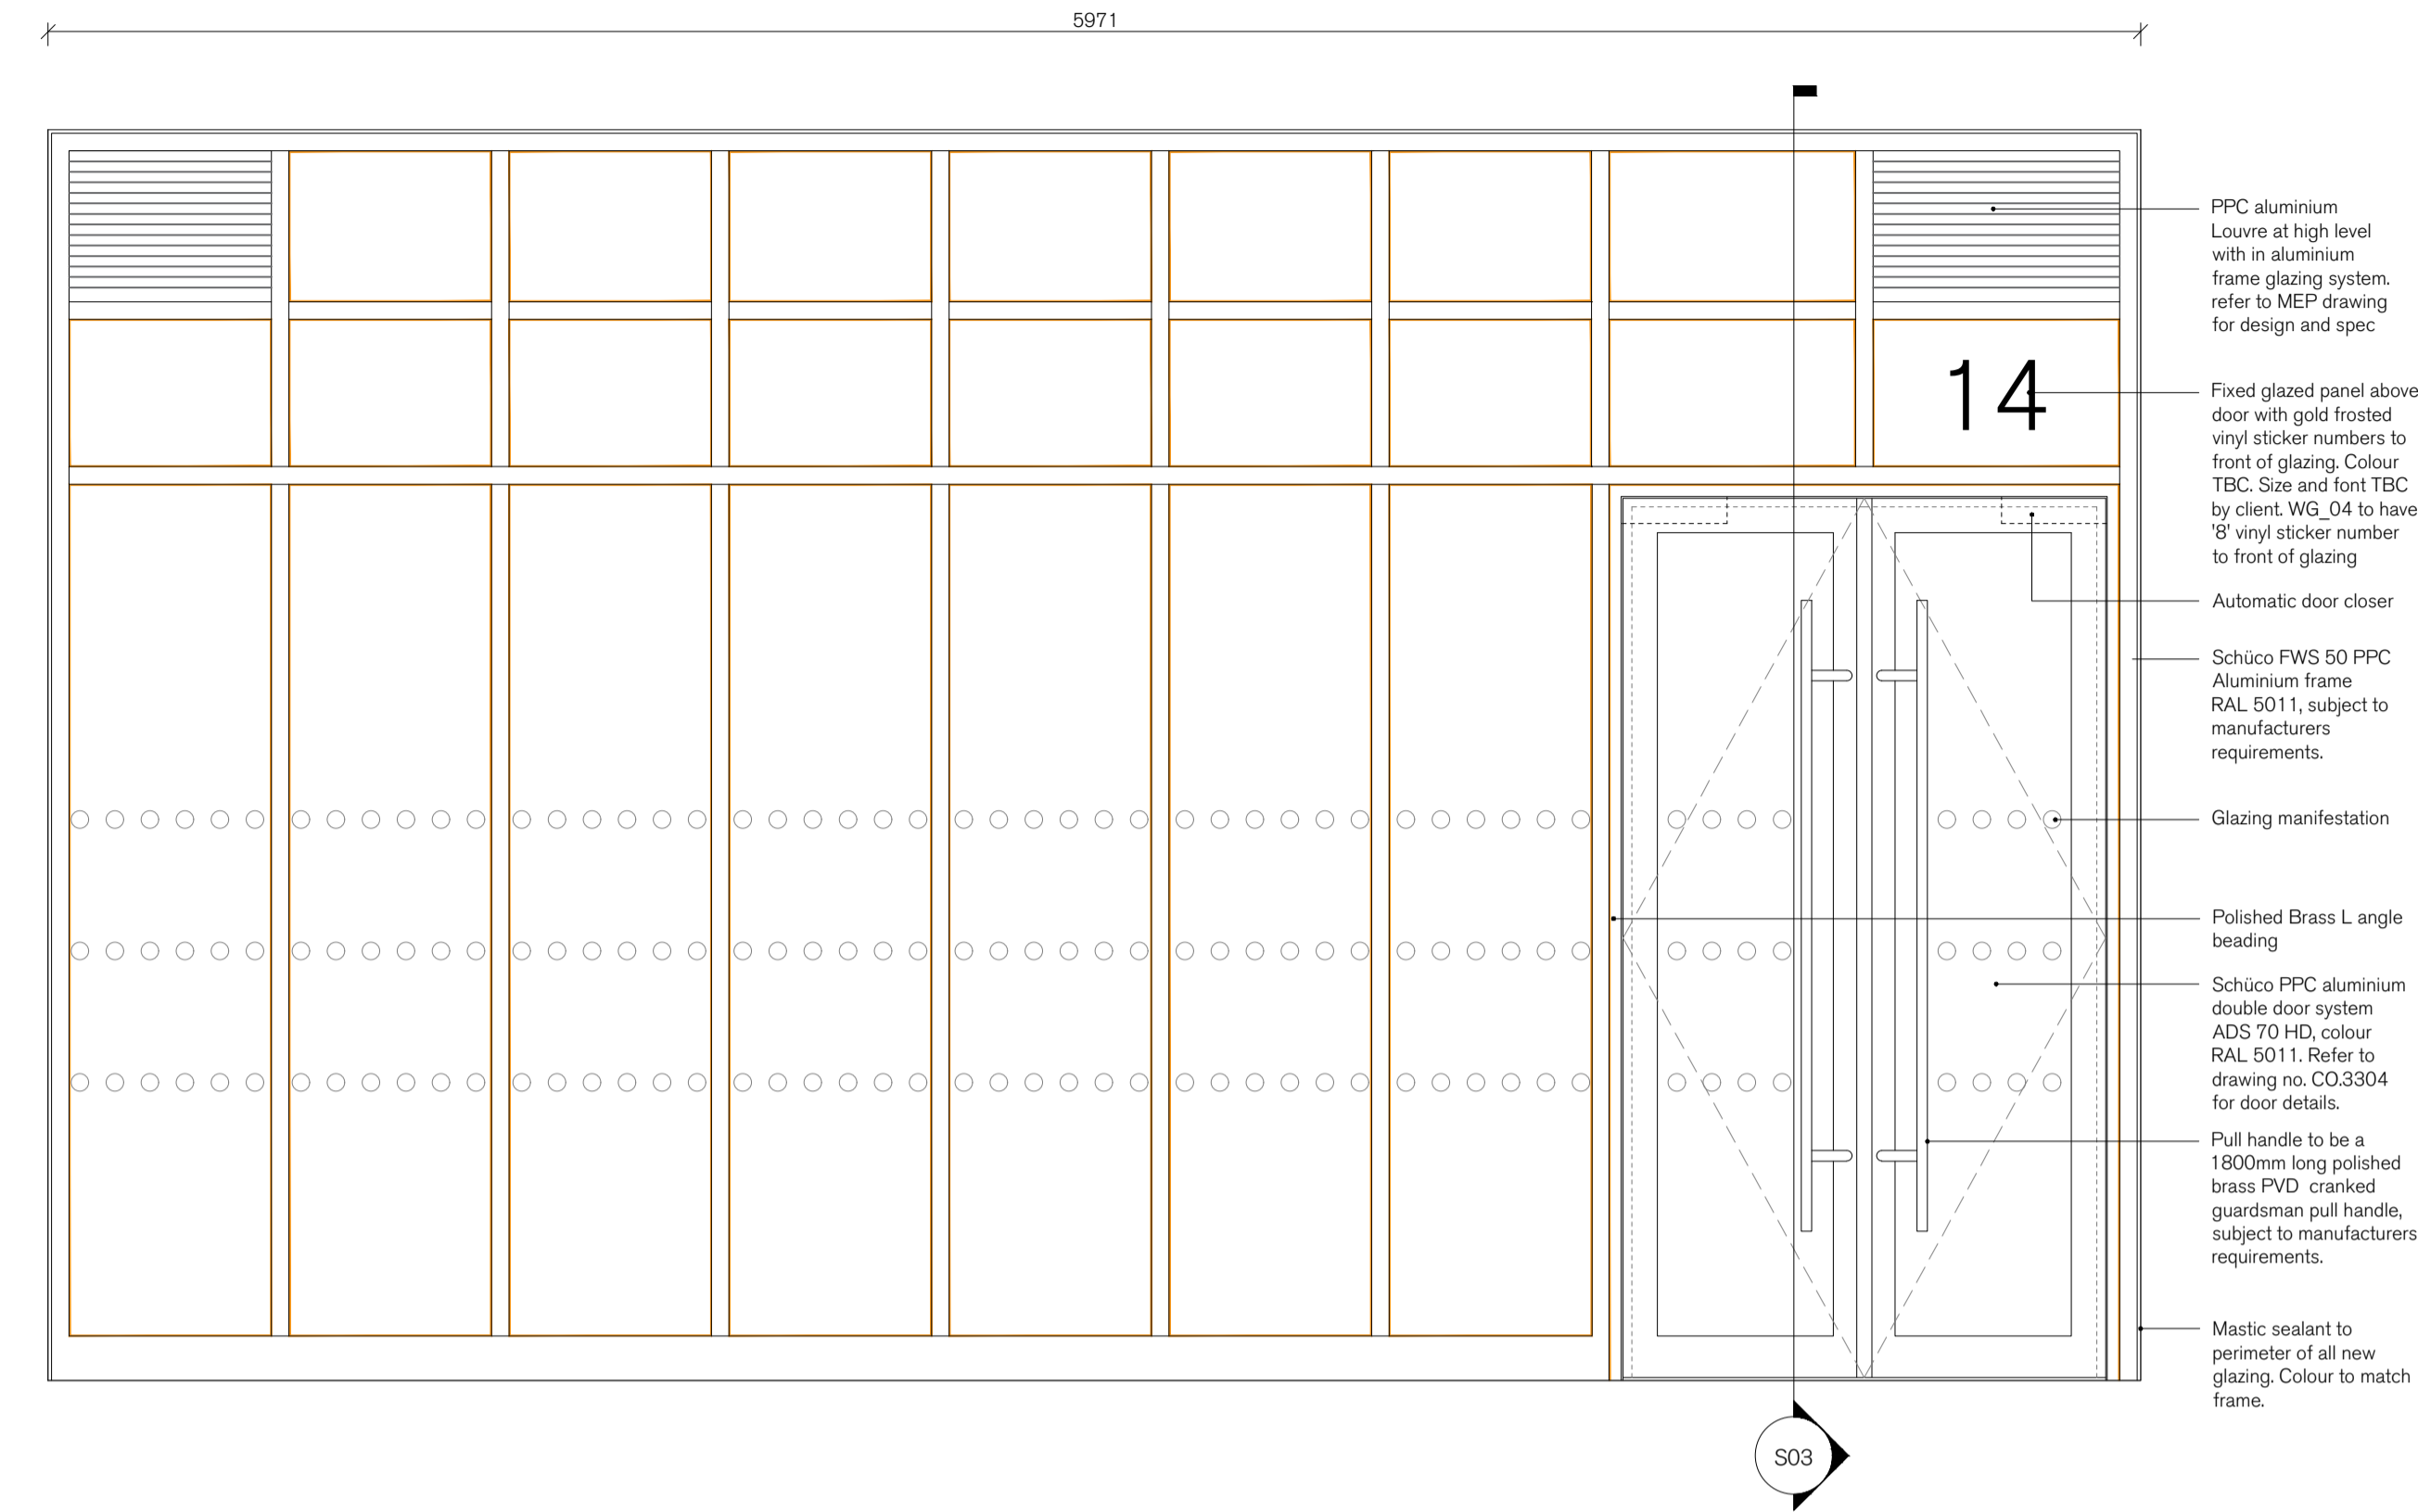


WINDOW ELEVATION 01 - WG 01 & 04

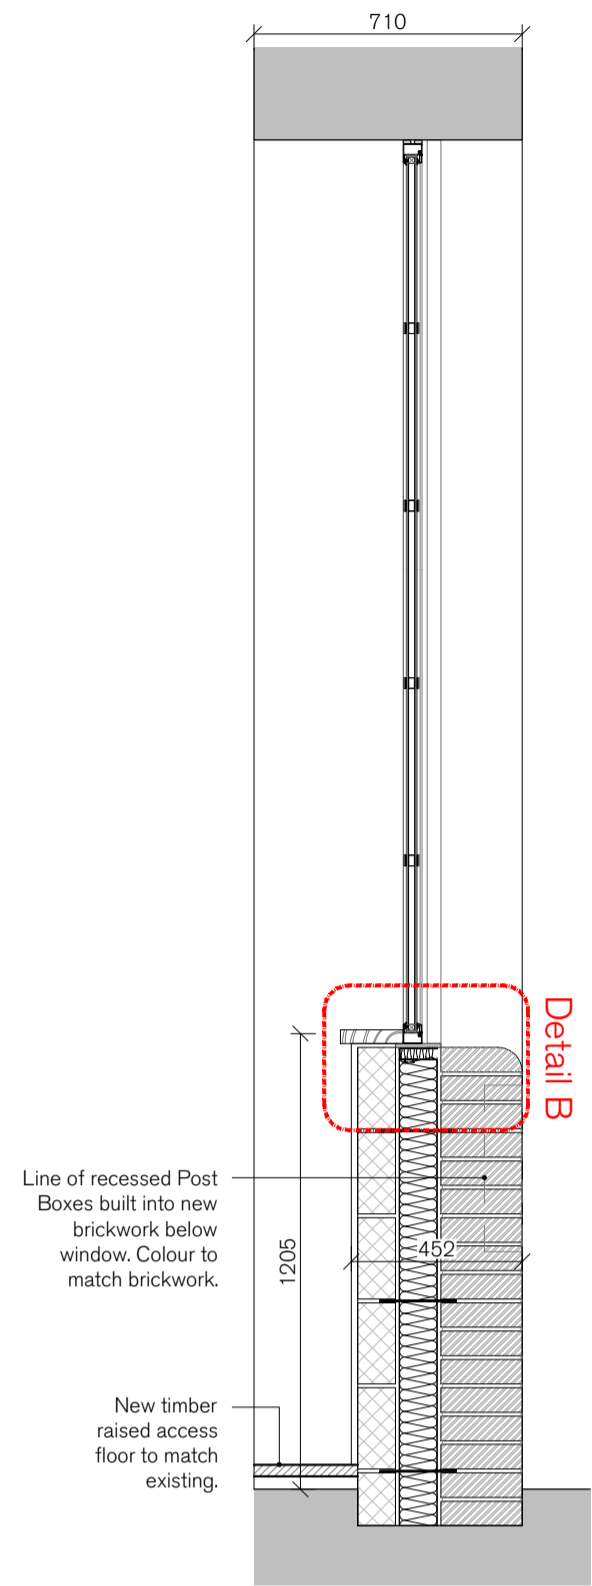


WINDOW SECTION 04

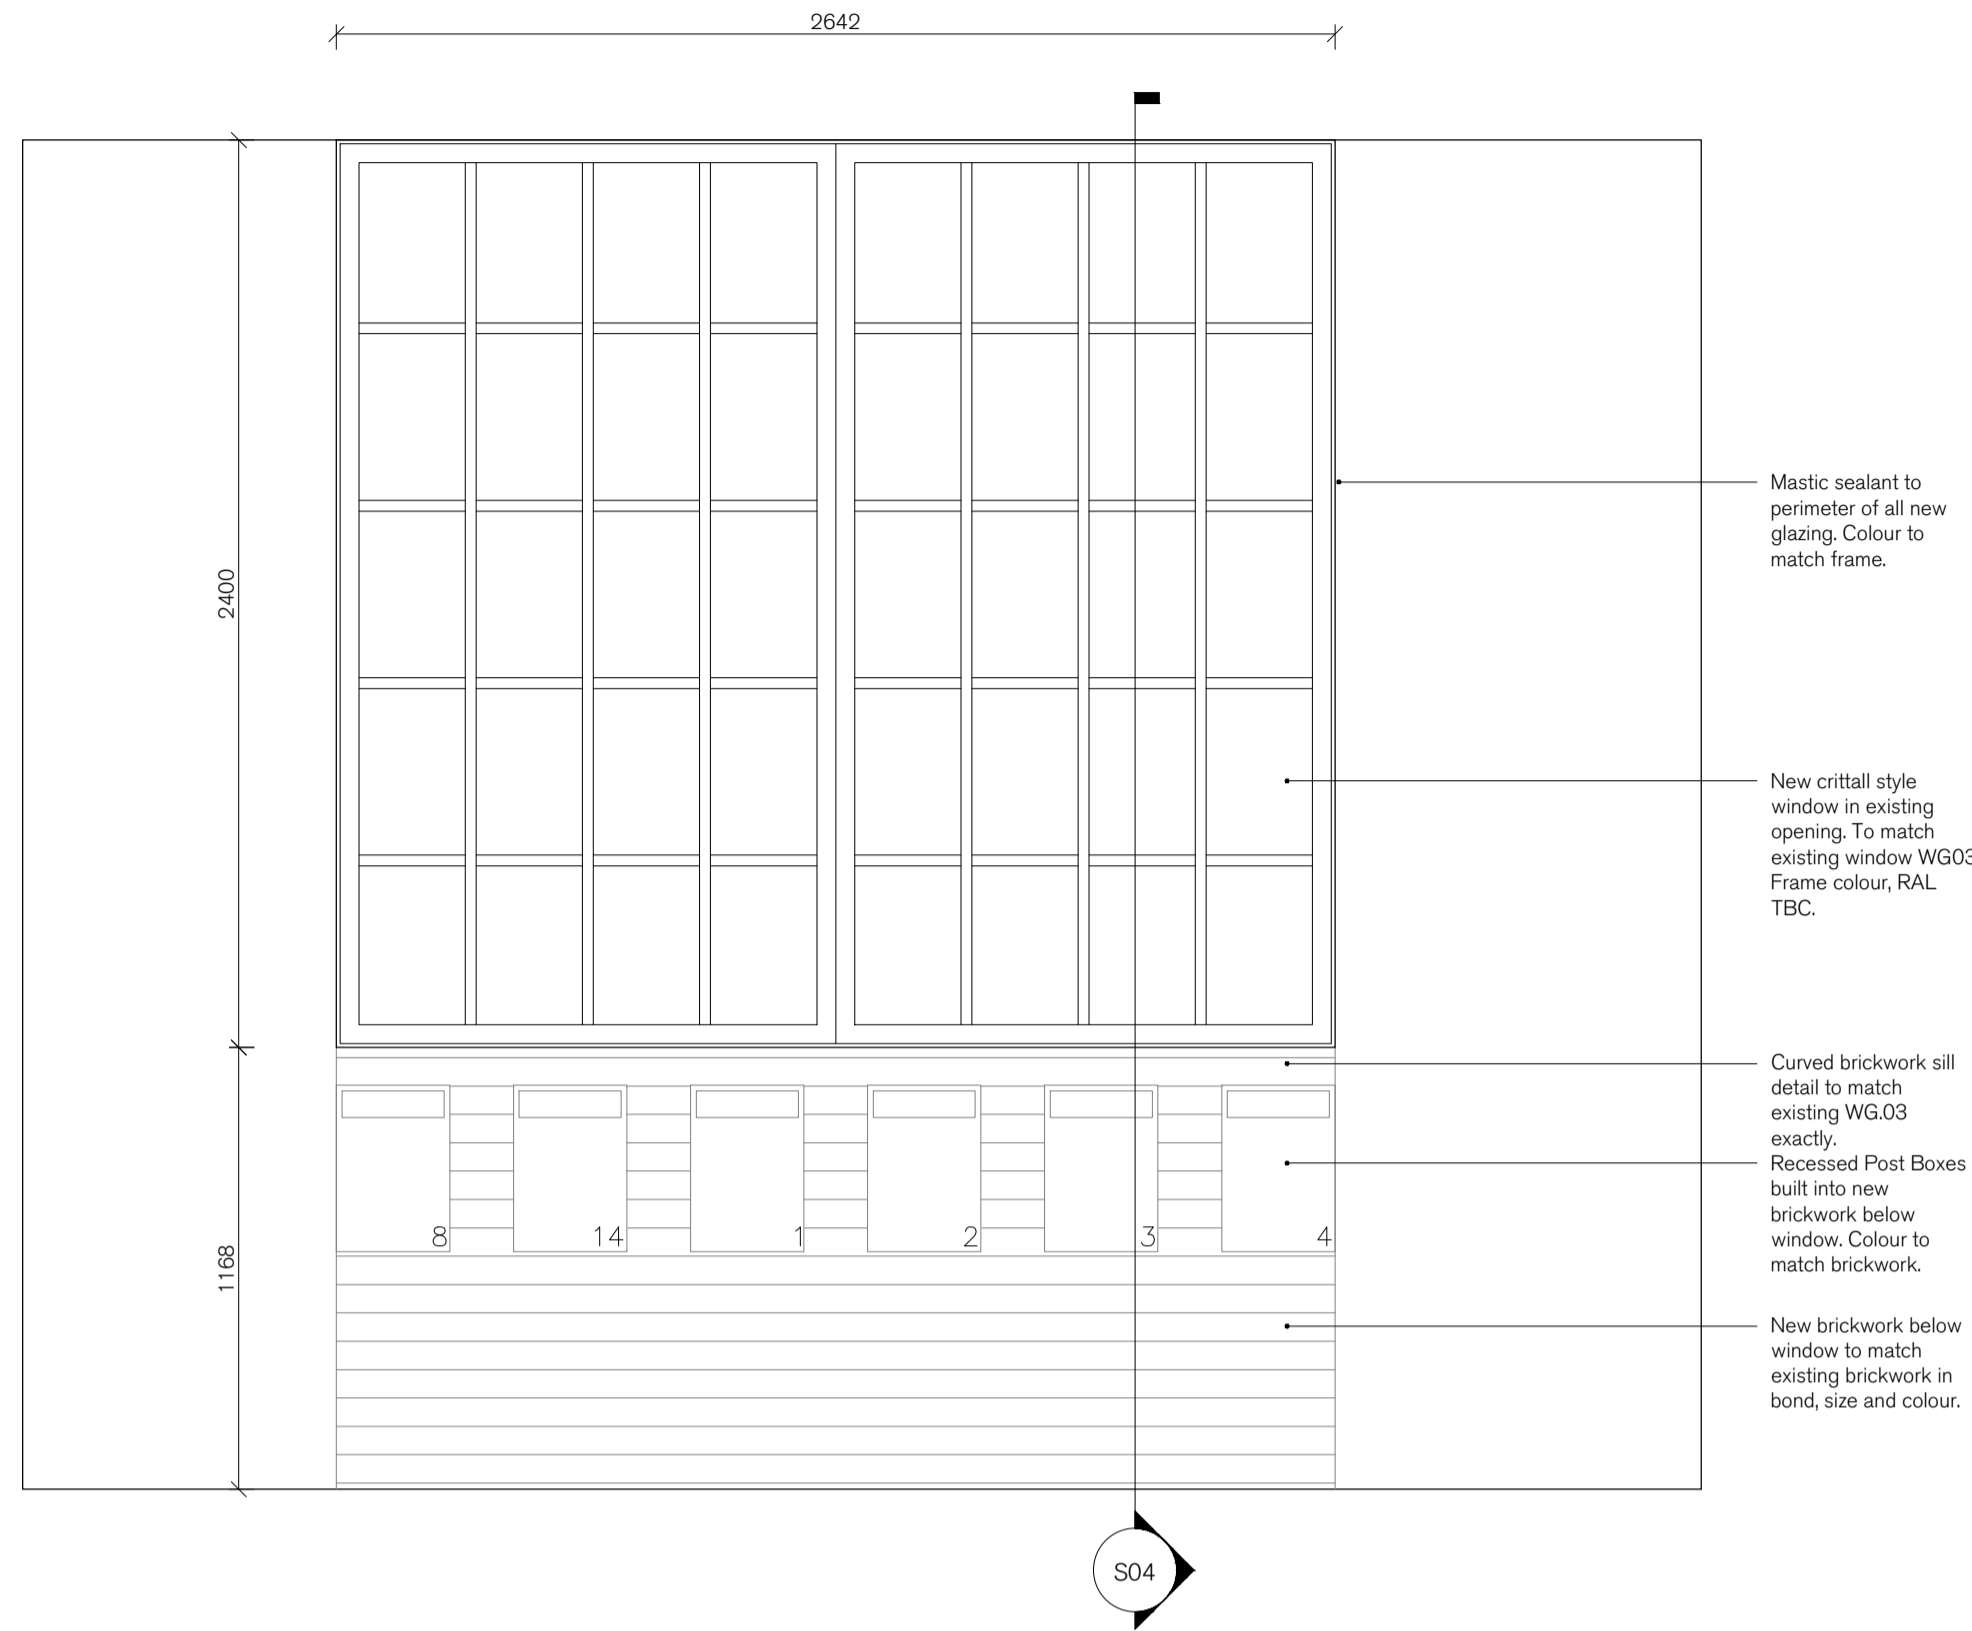


WINDOW - WG02
ELEVATION 02

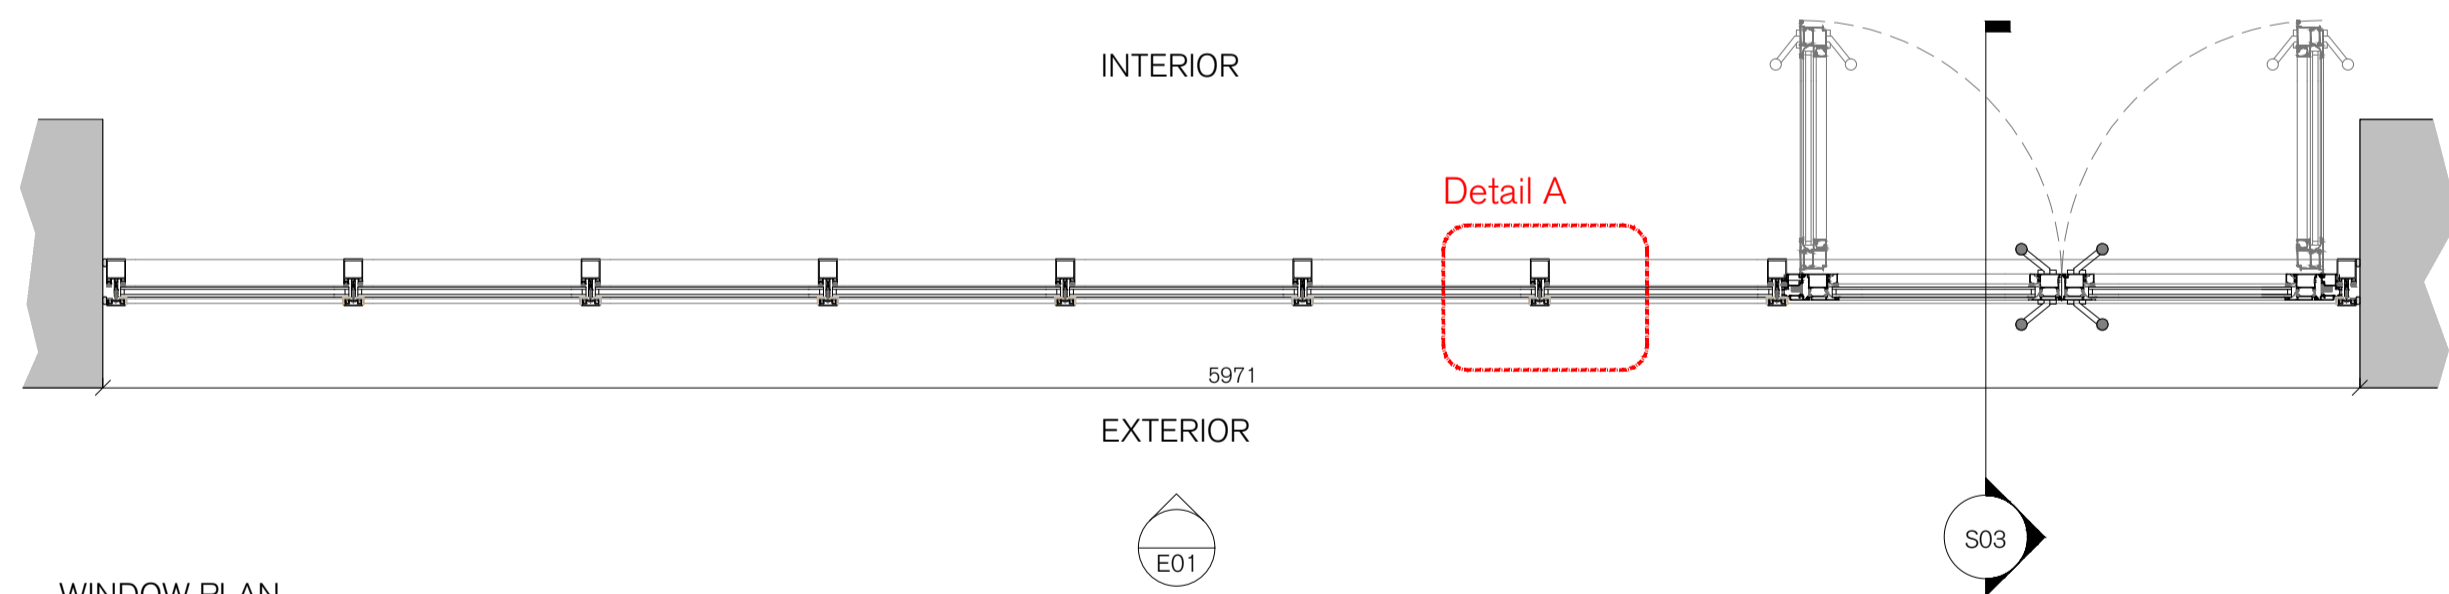

WINDOW PLAN

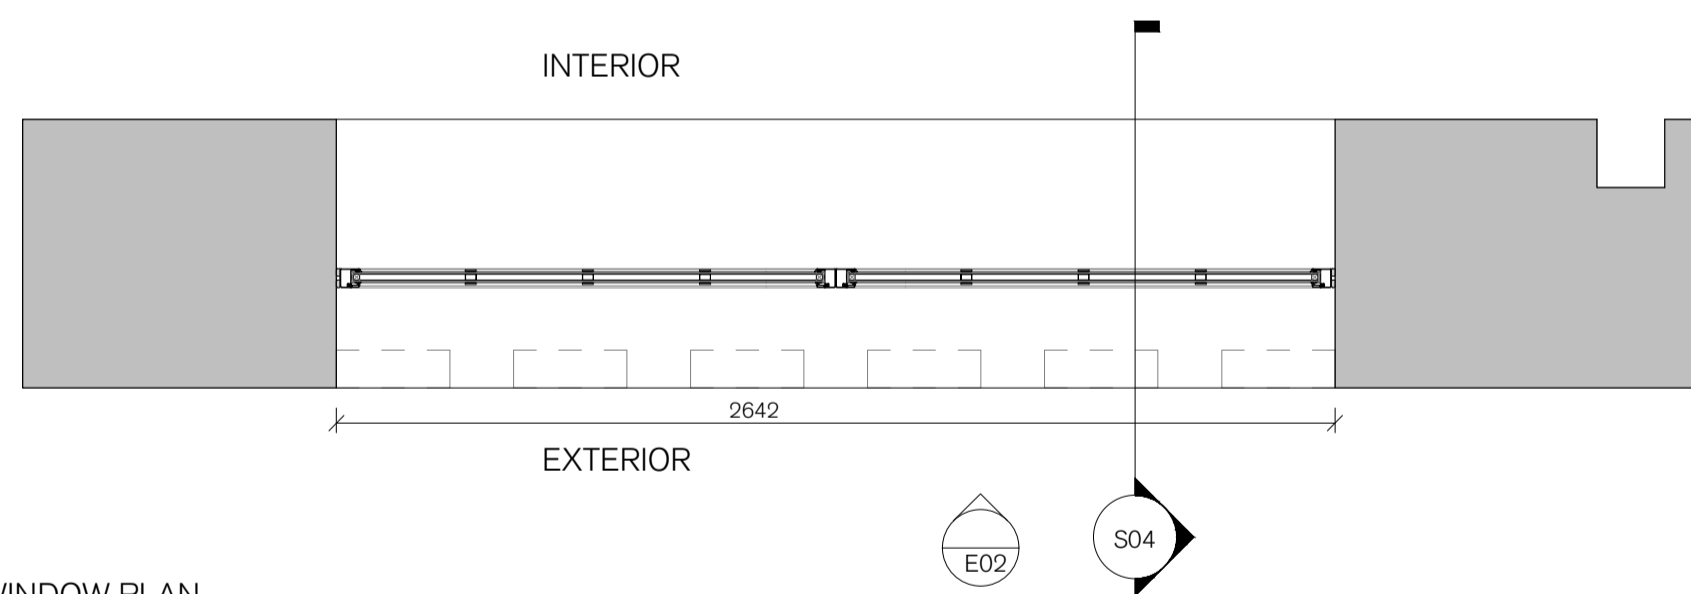


WINDOW PLAN

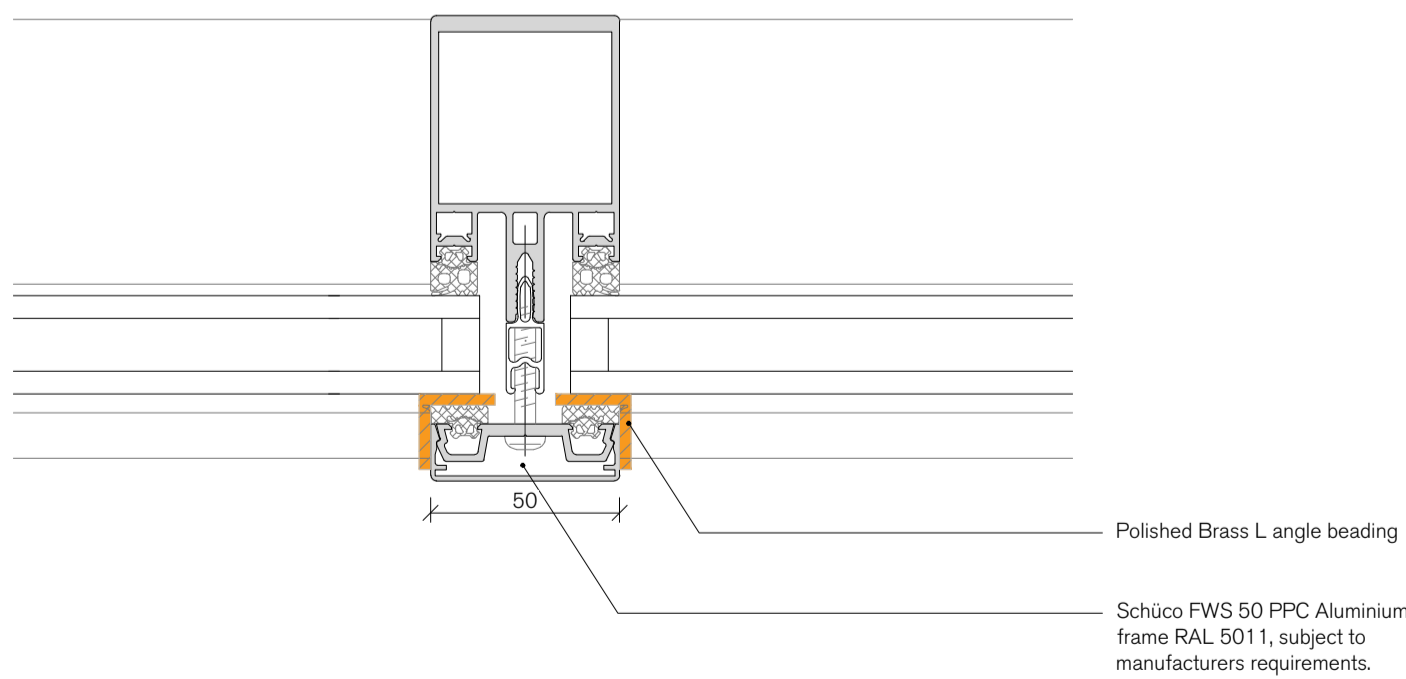


DETAIL A

Scale 1:2

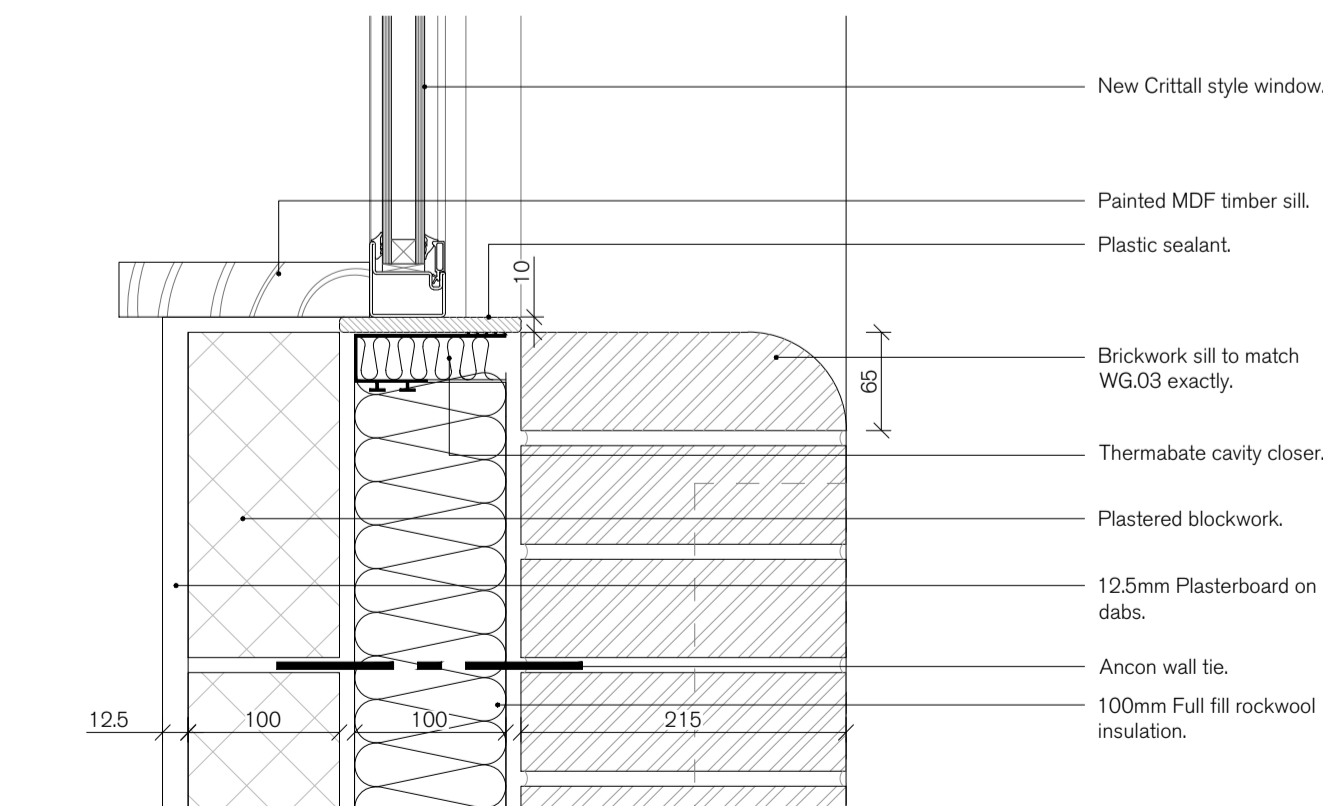

DETAIL B

Scale 1:5

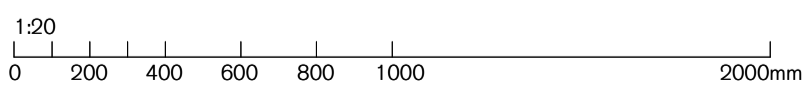

1

Proposed Window Elevations

1:20

NOTES:

- Doors and windows to be installed to manufacturers recommendations and details, fabrication drawings required prior to order.
- Dimensions are to be site measured by Contractor.

REV.	ISSUED	DESCRIPTION	DRAWN	CHECKED
A	28.08.20	Section through glazing added	-	-
-	-	-	-	-
-	-	-	-	-

PROJECT	DESCRIPTION	DATE	SCALE AT A1	JOB NO
8-14 Macklin Street London	Proposed Window Elevations	August 20	1:20, 1:2	20.833
CLIENT	STATUS	DRAWN	CHECKED	DRAWING NO
Citychance LTD.	Planning	NL	RK	PL3200
	REV			
	A			

S
& P