


01 Existing Section



02 Proposed Section

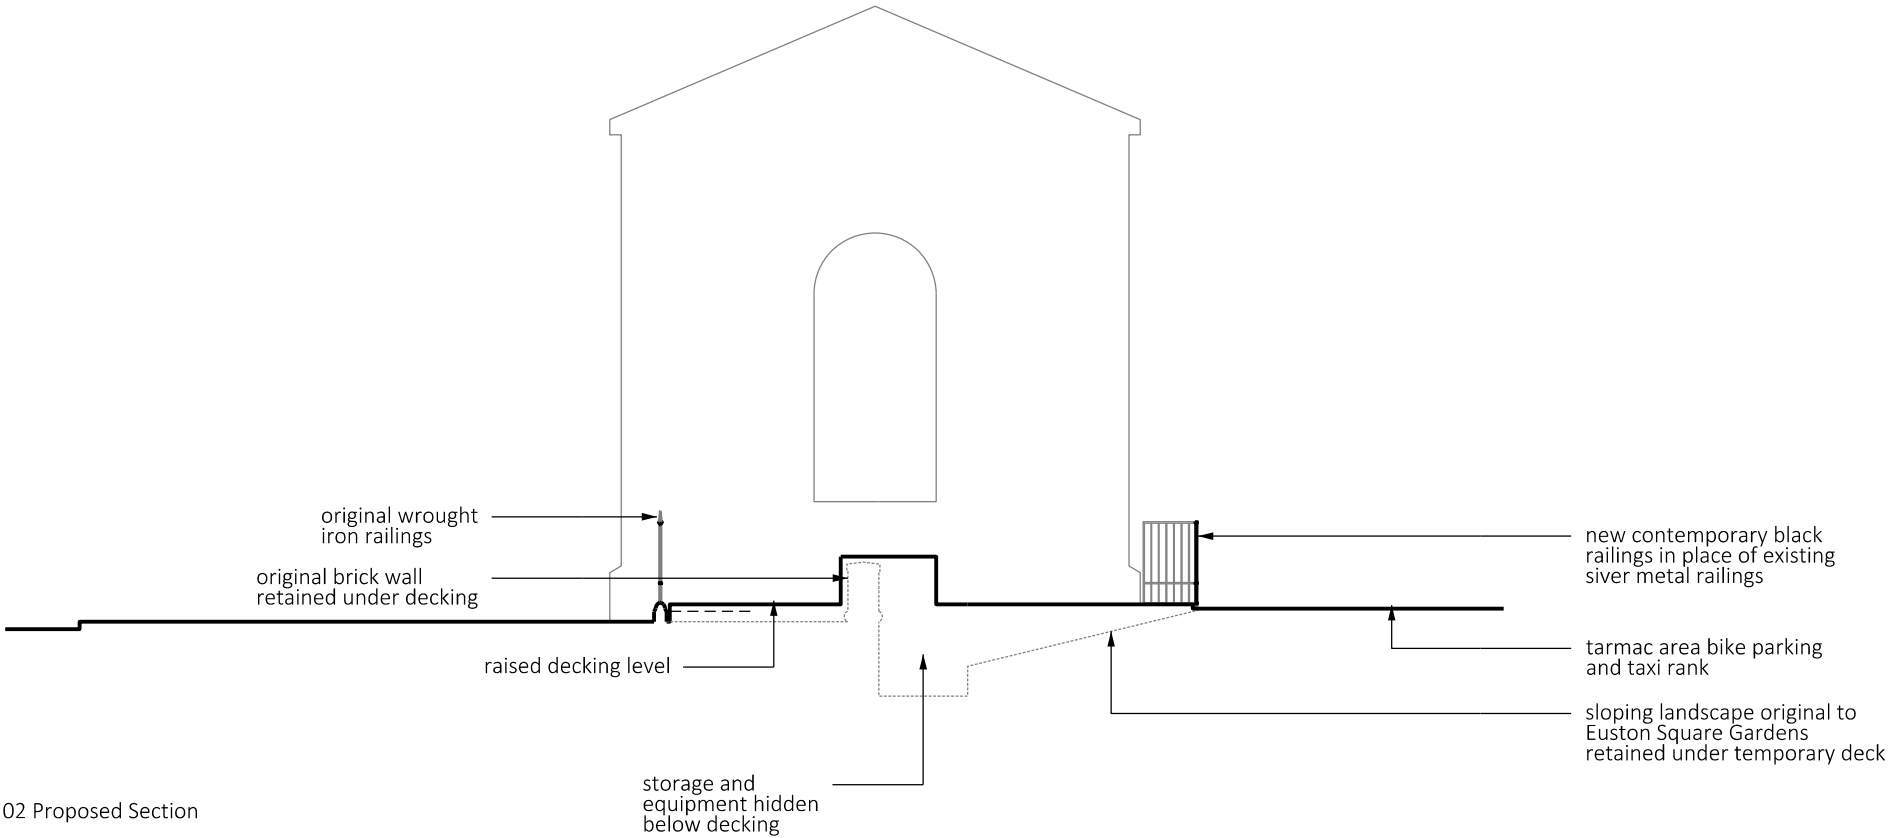

SAFETY, HEALTH AND ENVIRONMENTAL INFORMATION:	
IN ADDITION TO THE HAZARDS / RISKS NORMALLY ASSOCIATED WITH THE TYPES OF WORK DETAILED ON THIS DRAWING, NOTE THE FOLLOWING:	
Significant Residual Risks:	
Action to be Taken:	Refer to Health and Safety Plan

NOTES:	

REV	DATE	DETAIL	DRN	CHK
A	230720	Railing and decking detail	AR	DD

PROJECT TITLE
Euston Tap

DRAWING TITLE
Existing + Proposed Sections

DATE	SCALE	
070220	1:100	@A3
STATUS	DRAWN	CHECKED
PLANNING	AR	DD

DRAWING NUMBER	REVISION
068_PL11	A