



Original wrought iron railings


Existing temporary silver metal railing with original railing




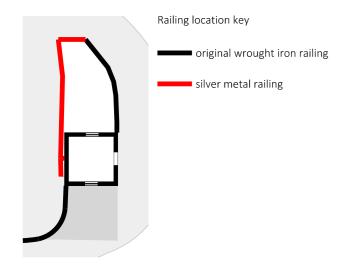

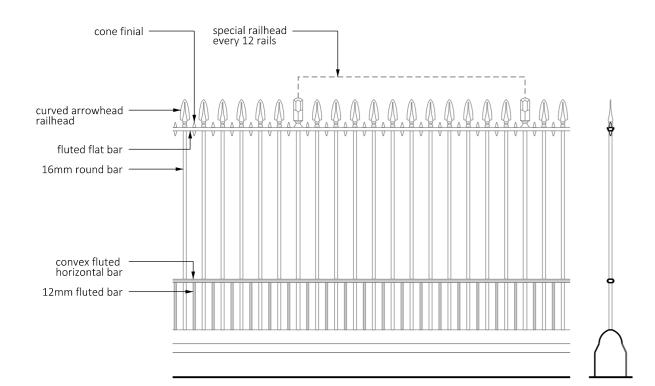

Precent showing proposed style of contemporary railing

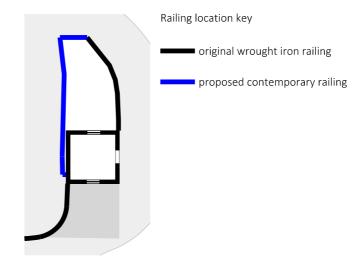

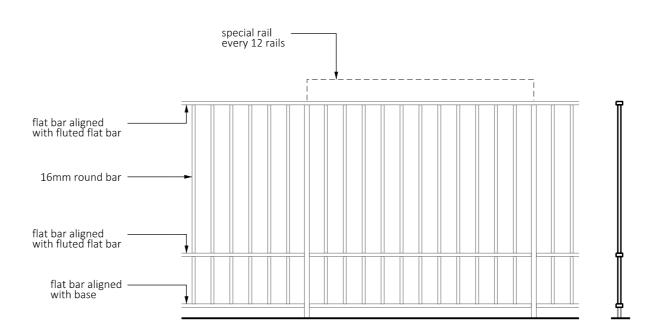

03 Proposed Railing Elevation + Elevation

0	0.2				1
scal					

SAFETY, HEALTH AND ENVIRONMENTAL INFORMATION					
IN ADDITION OF THE HAZARDS (RISKS NORMALLY ASSOCIATED WITH THE TYPES OF WORK DETAILED ON THIS DRAWING, NOTE THE FOLLOWING:					
Significant Residual Risks:					
Action to be Taken:					
	Refer to Health and Safety Plan				

REV	DATE	DETAIL				DRN CHK
A	230720	Railing detail a	nd tumo			AR DD
	nnre ve	Ton				
Eus	ston	Тар				
	NG TITLE					
Pro	pos	ed Rail	ling [	etails		
090					SCALE 1:20	@A3
PLA	NNING	3			AR	DD

DRAWING NUMBER 068\_PL17