
				THE THE T
	Existing floor to utility to be			
	Existing floor to utility to be carefully removed to allow for new access stair to basement			
		EXISTING SECTION CC	_	
		\sim		
		2 EXISTING SECTION DD	_	
Rev Date Description 08.02.18 USSUED FOR DLANNING			By Chkd	App THE COPYF

Rev	Date	Description	Ву	Chkd	Арр	
-	08.02.18	ISSUED FOR PLANNING	HS			TIGG COLL AF
						PART, BY ANY
						TIGG COLL AF
						-
						ALL SETTING
						ALL LEVELS N
						ALL DIMENSIO
						DO NOT SCAL
						THIS DRAWIN

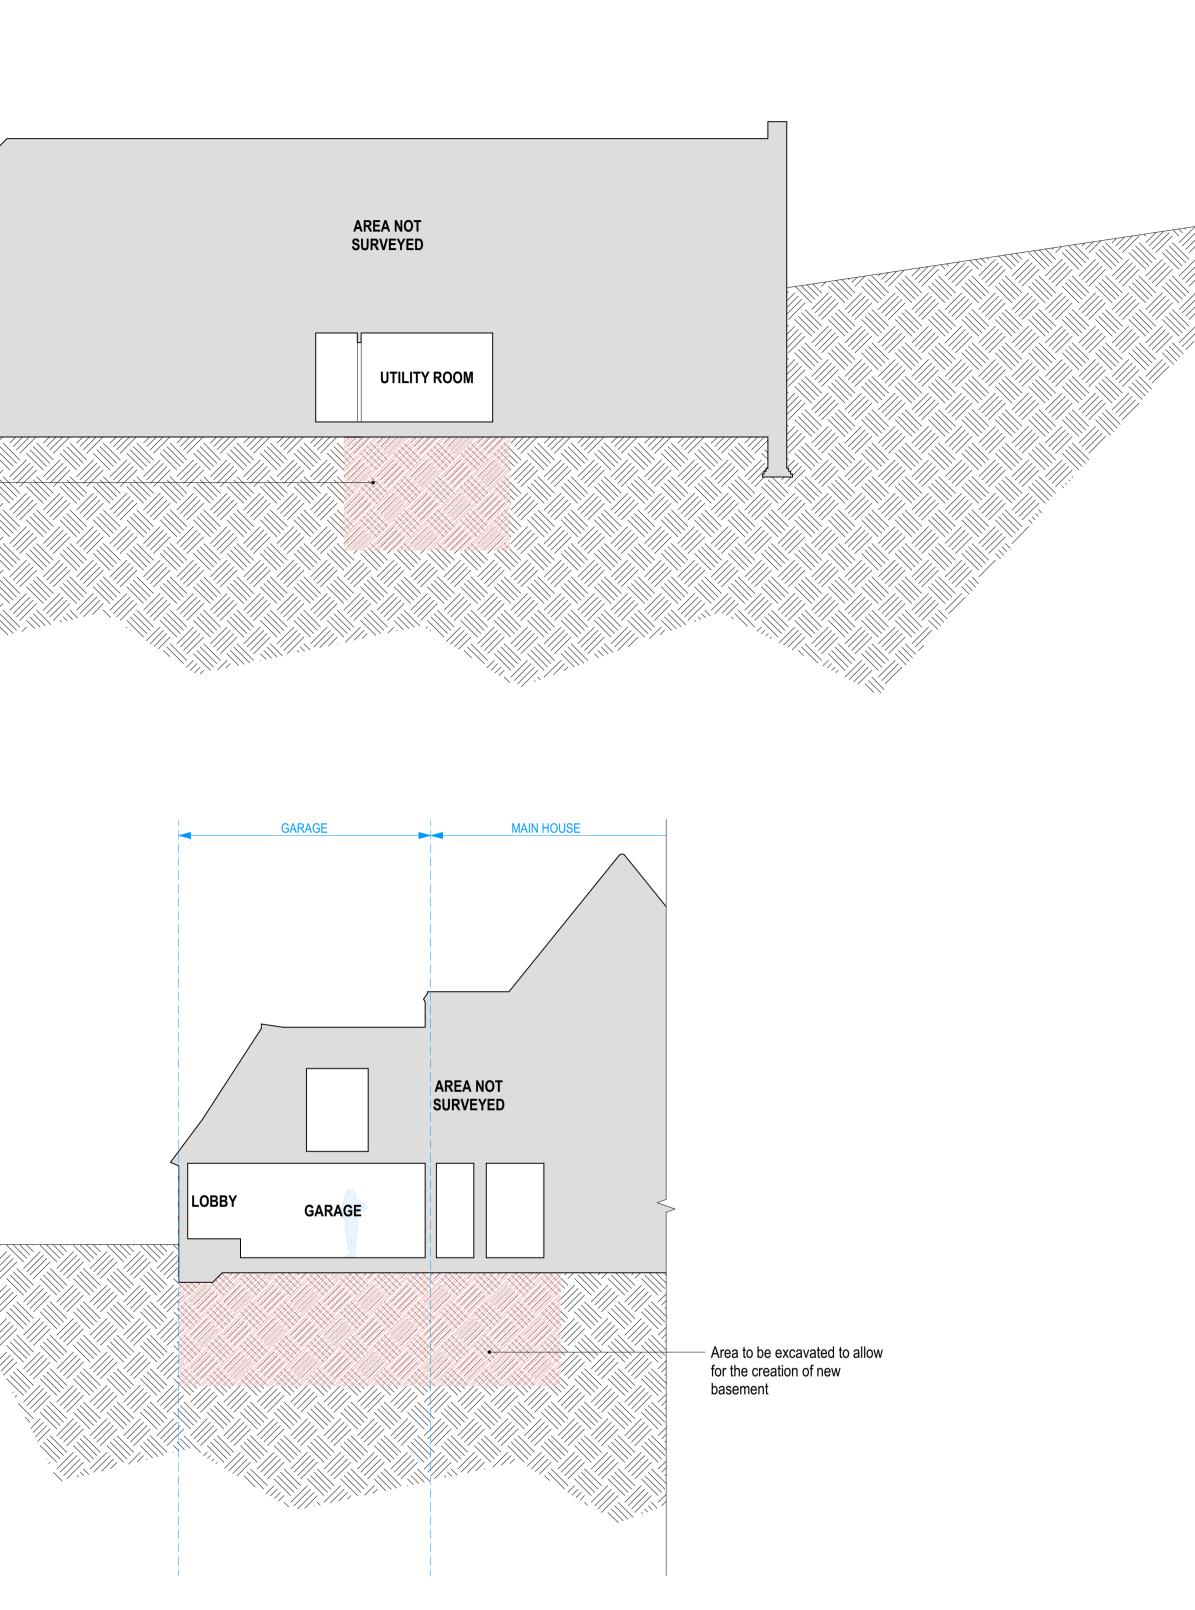

YRIGHT DESIGN AND PATENTS ACT 1988 THIS DRAWING IS THIS COPYRIGHT OF L ARCHITECTS LTD AND MUSTNOT BE COPIED OR REPRODUCED IN WHOLE OR ANY METHOD WHATSOEVER, WITHOUT THE PRIOR WRITTEN APPROVAL OF ARCHITECTS LTD

ING OUT MUST BE CHECKED ONSITE LS MUST BE CHECKED ONSITE NSIONS MUST BE CHECKED ONSITE SCALE FROM THIS DRAWING

VING MUST NOT BE USED ONSITE UNLESS ISSUED FOR CONSTRUCTION

TIGG+COLL ARCH FIRST FLOOR STUDIO 86-87 CAMPDEN STREET LONDON, W8 7EN E:INFO@TIGGCOLLARCHIT T: 020 3170 6125 WWW.TIGGCOLLARCHIT

HATCH INDICATES EXISTING STRUCTURE TO BE DEMOLISHED HATCH INDICATES EXISTING STRUCTURE TO BE RETAINED HATCH INDICATES NEW STRUCTURE 0 2 3 4 5 6 7 8 9 10 M **ISSUED FOR PLANNING**

CHITECTS	Project Sarum Chase, London, NW3 7UU						
ET	Title Existing Section CC & DD						
HITECTS.COM							
ITECTS.COM	Date 10.05.16	Scale [A3] 1:200 Scale [A1] 1:100	Drawing no.	191-032	Rev. -		