



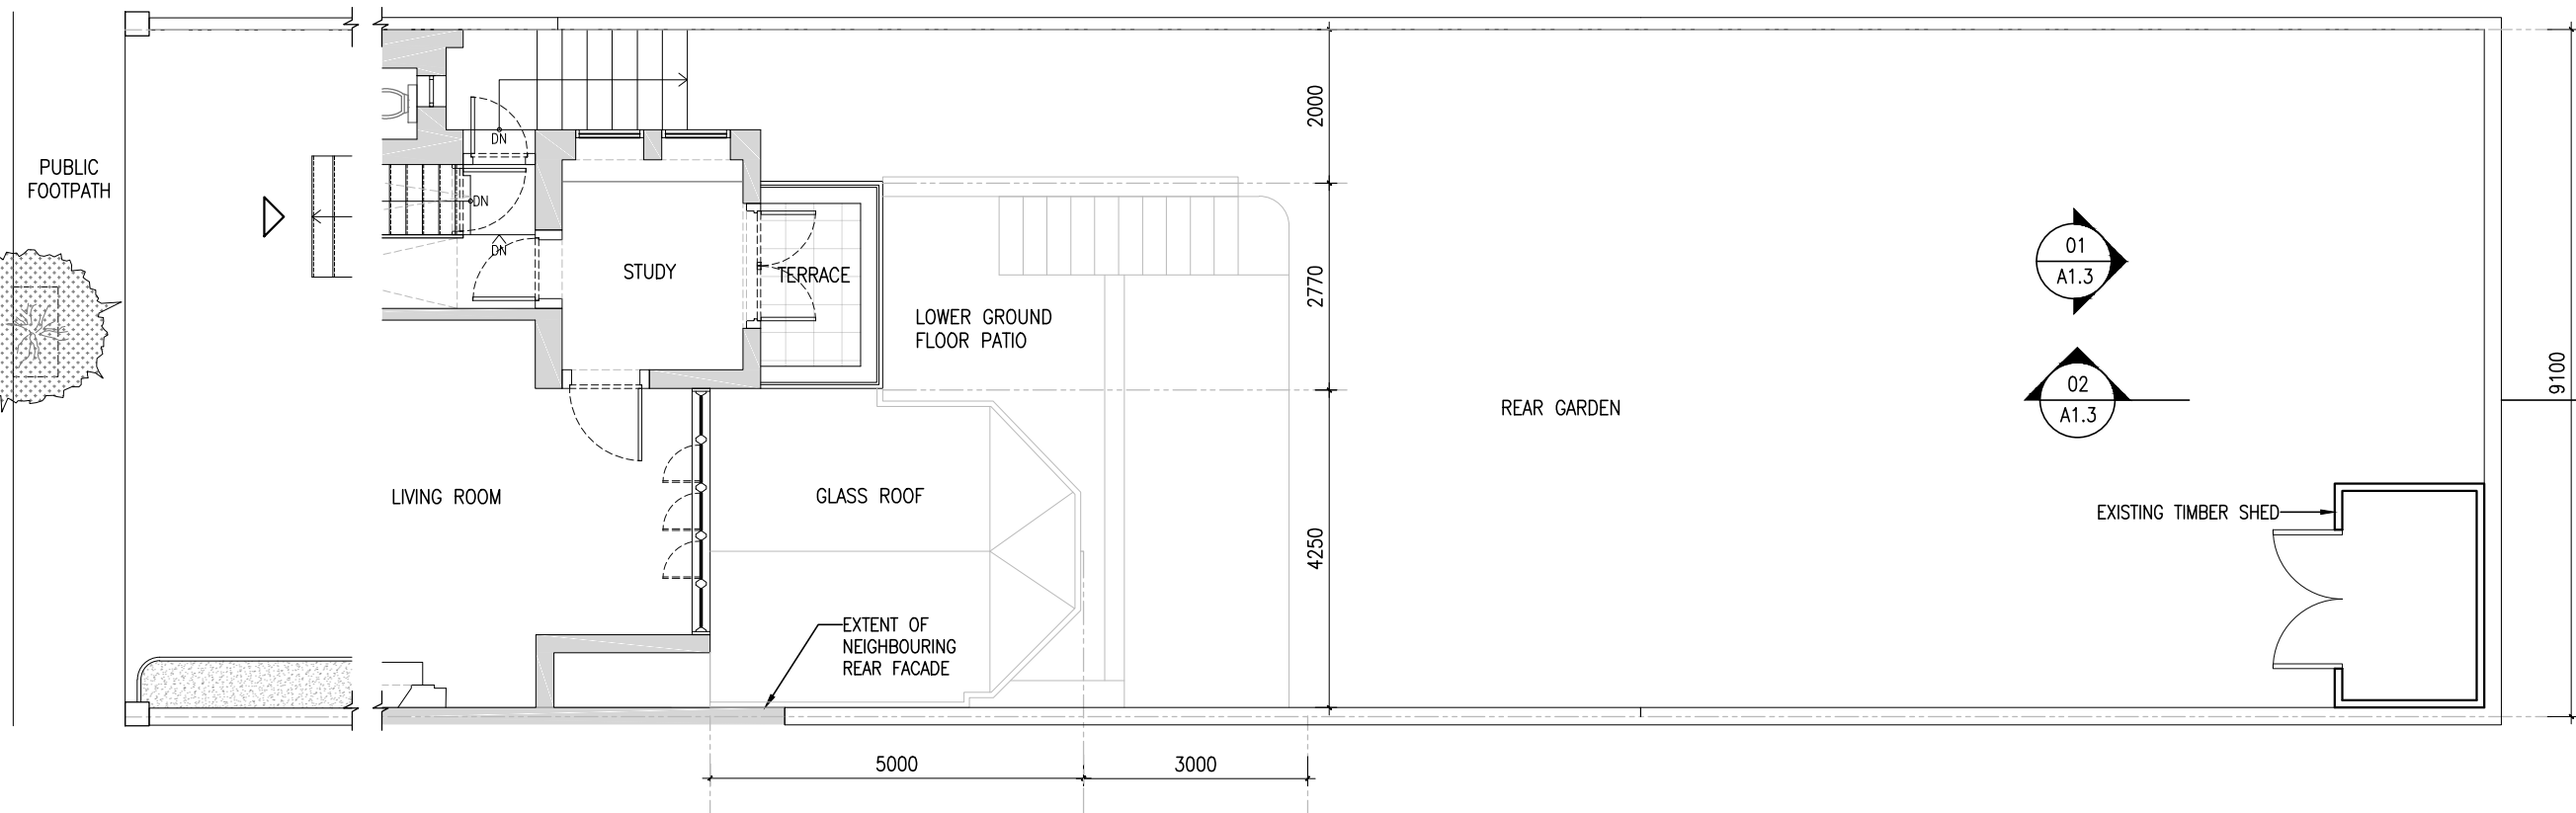

01 EXISTING GARDEN SHED PLAN
SCALE: 1:100

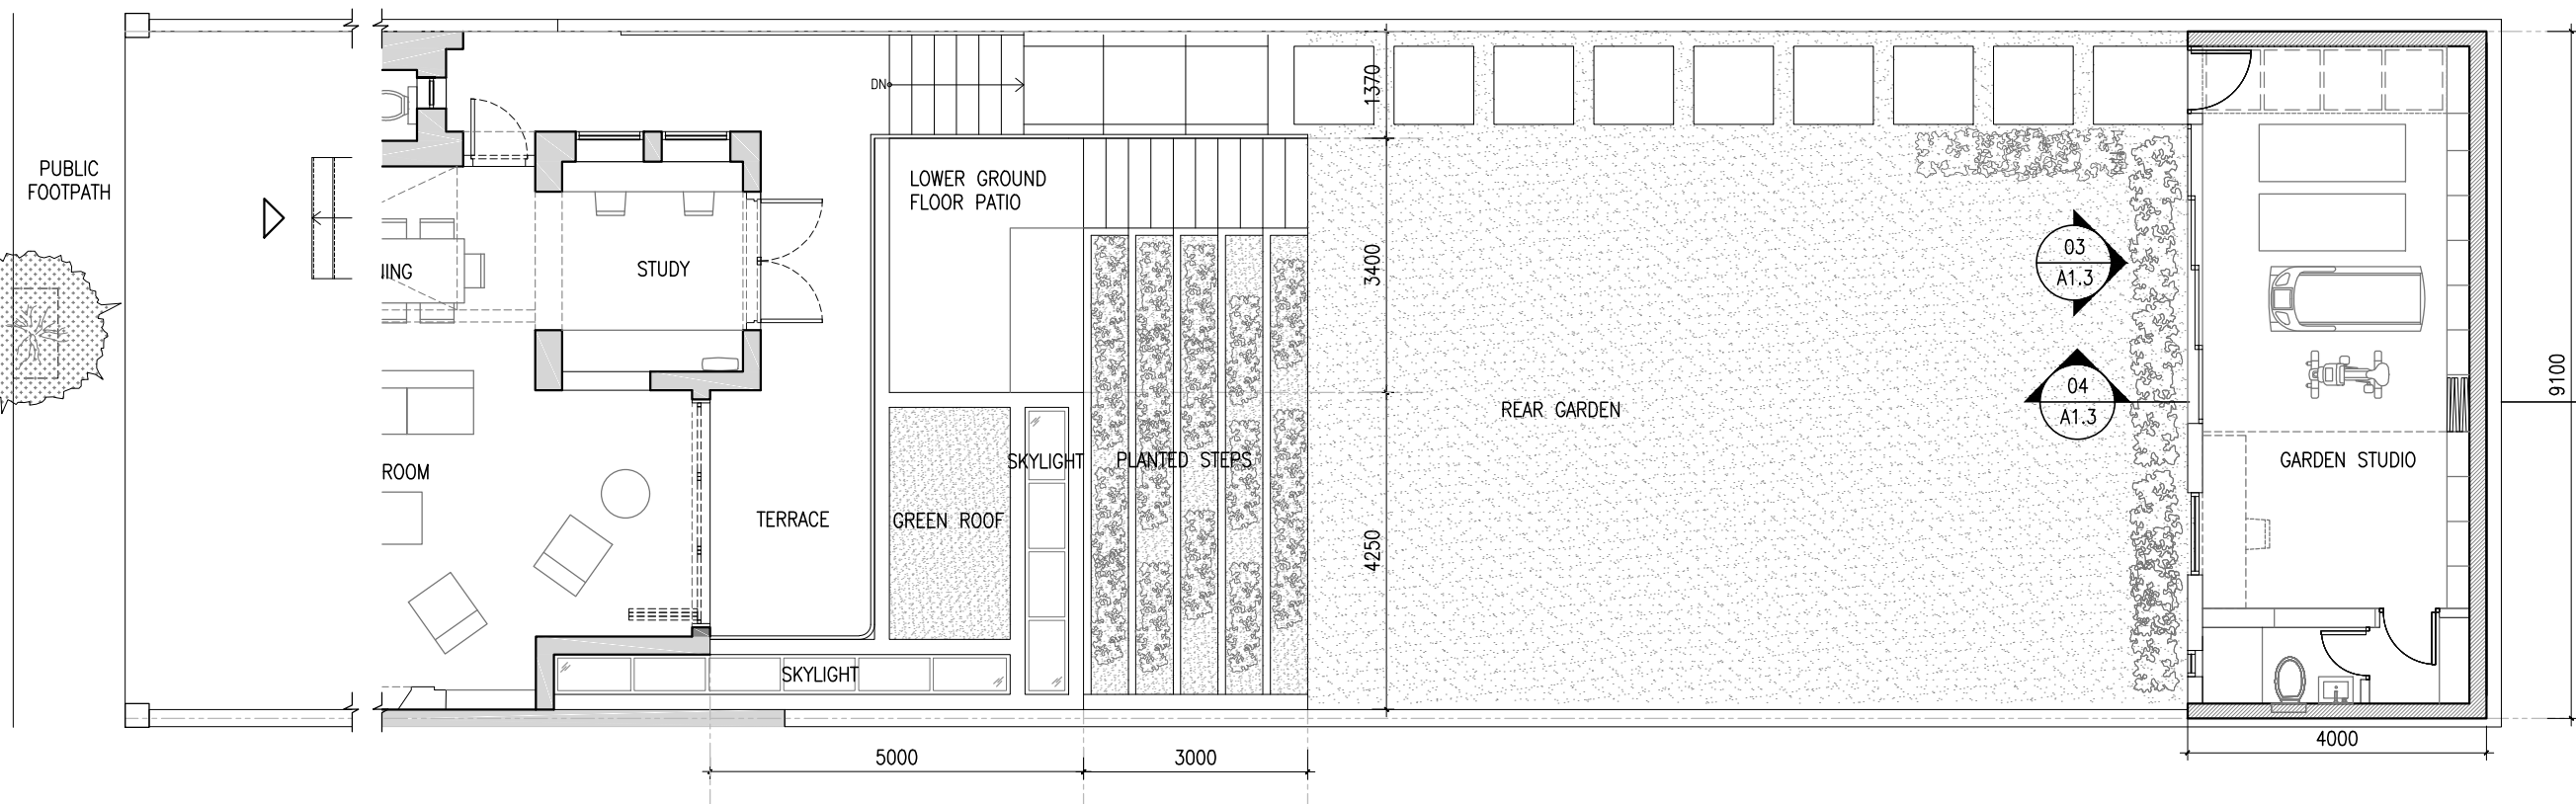

02 PROPOSED GARDEN STUDIO PLAN
SCALE: 1:100

NOTES:

This drawing is copyright. This drawing must not be scaled. Figured dimensions, levels etc. are only to be used. Any inaccuracies, etc. must be notified to the architectural designer. Detail drawings and larger scale drawings take precedence over smaller scaled drawings.

PROJECT ADDRESS:

29 STEELE'S RD
CAMDEN
LONDON, NW3 4RE
UNITED KINGDOM

CLIENT:

Barbara Rauber
Andrei Brasoveanu
London, UK

NEIHEISER ARGYROS

ARCHITECTURAL DESIGNER

59 Lonsdale Rd
London, W6 6RA, UK
Tel +44 (0) 203 204 0288
www.neiheiserargyros.com

00	2020.09.11	Planning Application
REV. NO.	DATE	DOCUMENT ISSUE

NW3 4RE

DRAWN: XA
CHECKED: ST
SCALE: 1:100
DOCUMENT SIZE: A3
DATE: 2020.09.11

SHEET:
EXISTING & PROPOSED
PLANS

A1.1

DOCUMENT #:
--