


SITE LOCATION: 1:1250

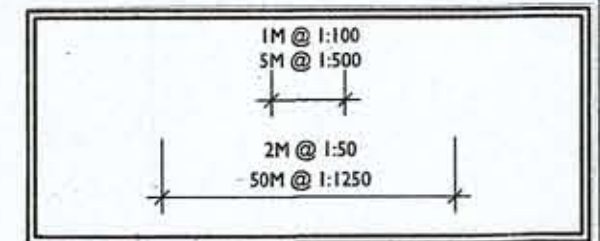

VALE
GARDEN
HOUSES
LTD

LONDONTORPE ROAD
GRANTHAM
LINCOLNSHIRE, NG31 9SJ
TEL: 01476 364433 FAX: 01476 578555

NOTE:
BASEWORKS ARE TO BE SET OUT ONLY TO
FOUNDATION DRAWINGS. CONTRACTORS AND
ERECTORS MUST VERIFY ALL DIMENSIONS ON
SITE BEFORE WORK COMMENCES.

THIS DRAWING, ITS DESIGN AND APPLICATION
TO SITE, AND ITS COMPONENTS REMAINS THE
PROPERTY OF VALE GARDEN HOUSES LTD,
AND MAY NOT BE REPRODUCED IN ANY WAY
WITHOUT PRIOR CONSENT


Rev Date Details:

--	--	--


Mrs Mishcon
2 Prince Arthur Mews
London
NW3 1RD

DATE: 18/09/2020
DRWG NO A2Q12837-3i & 3ii P

©Crown copyright 2020
All rights reserved
VGH Licence Number 100045381

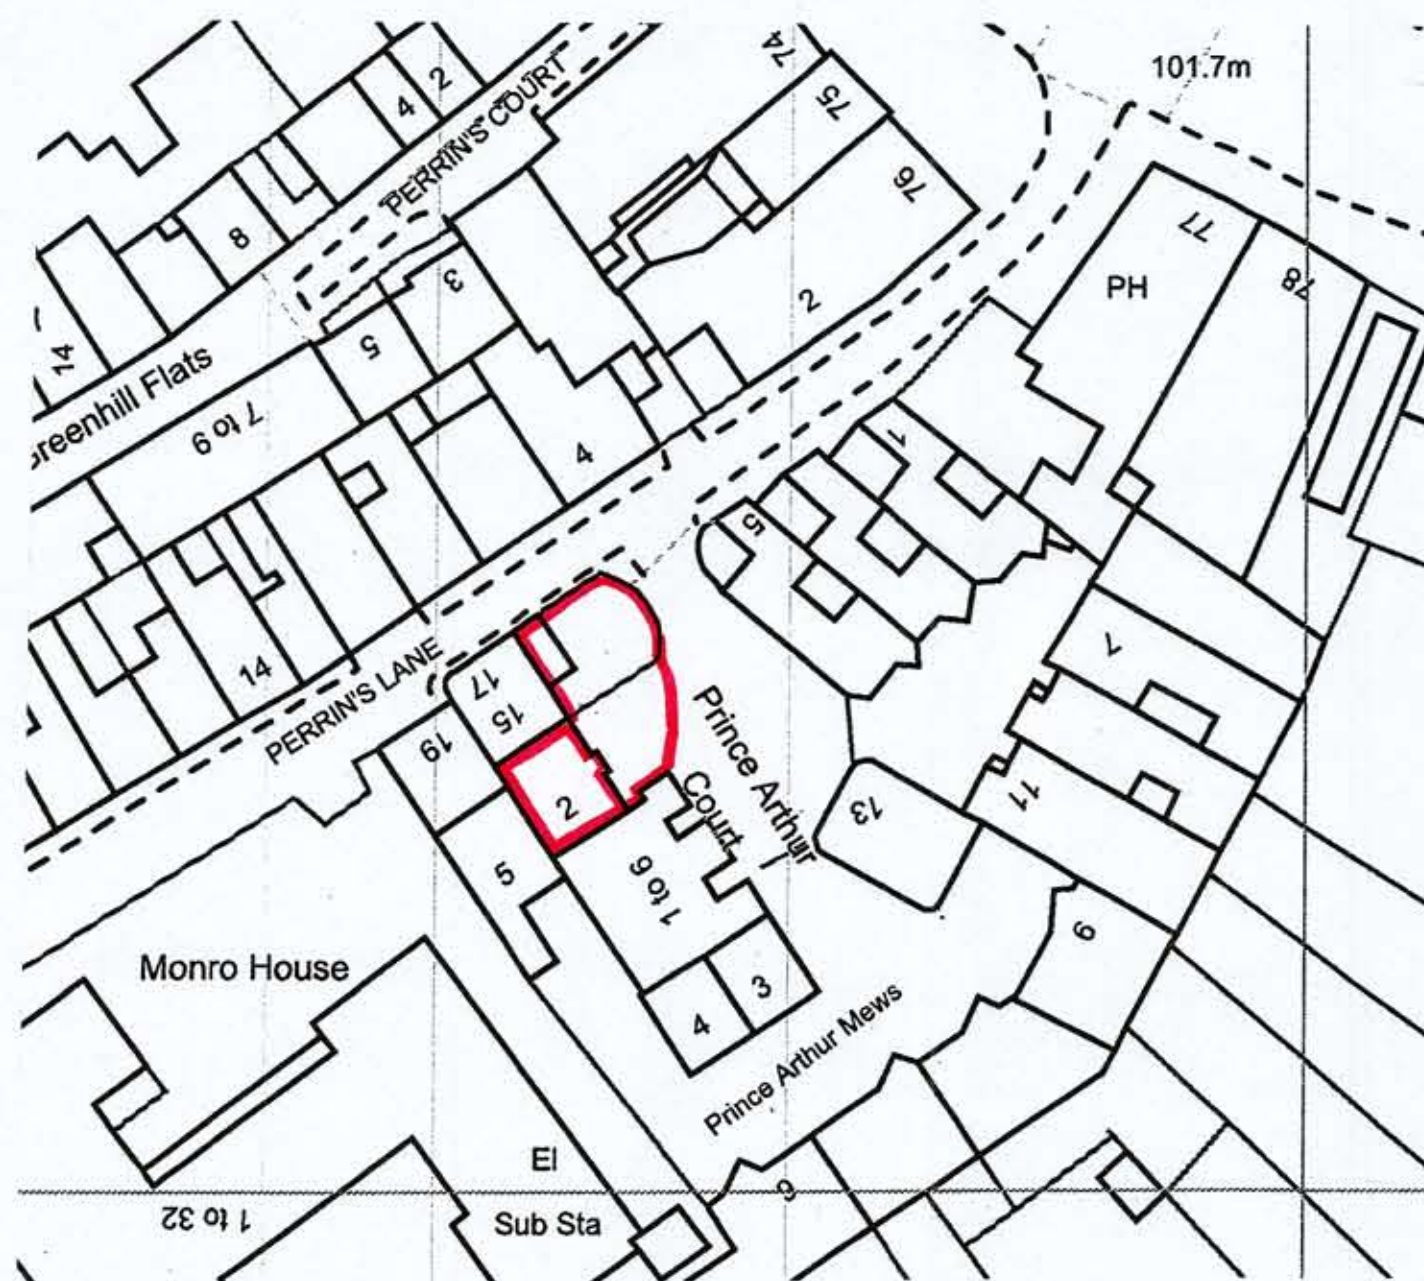

BLOCK PLAN - 1:500 EXISTING

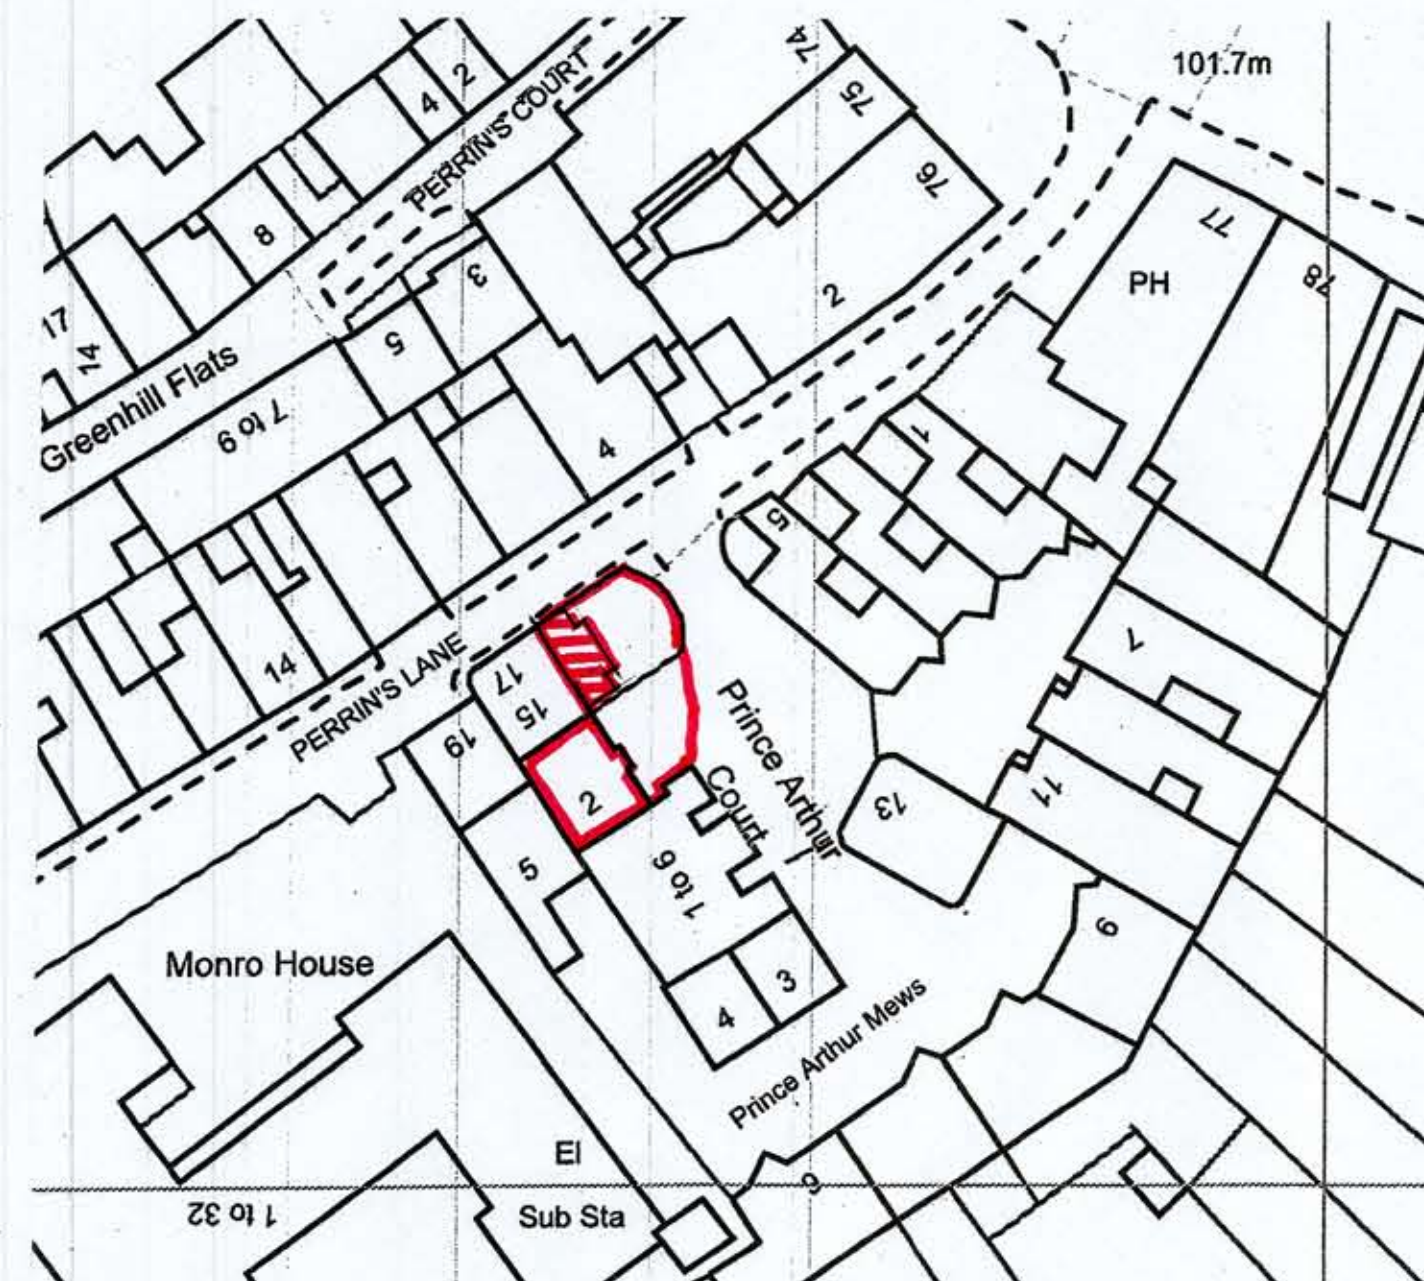

BLOCK PLAN - 1:500 PROPOSED