


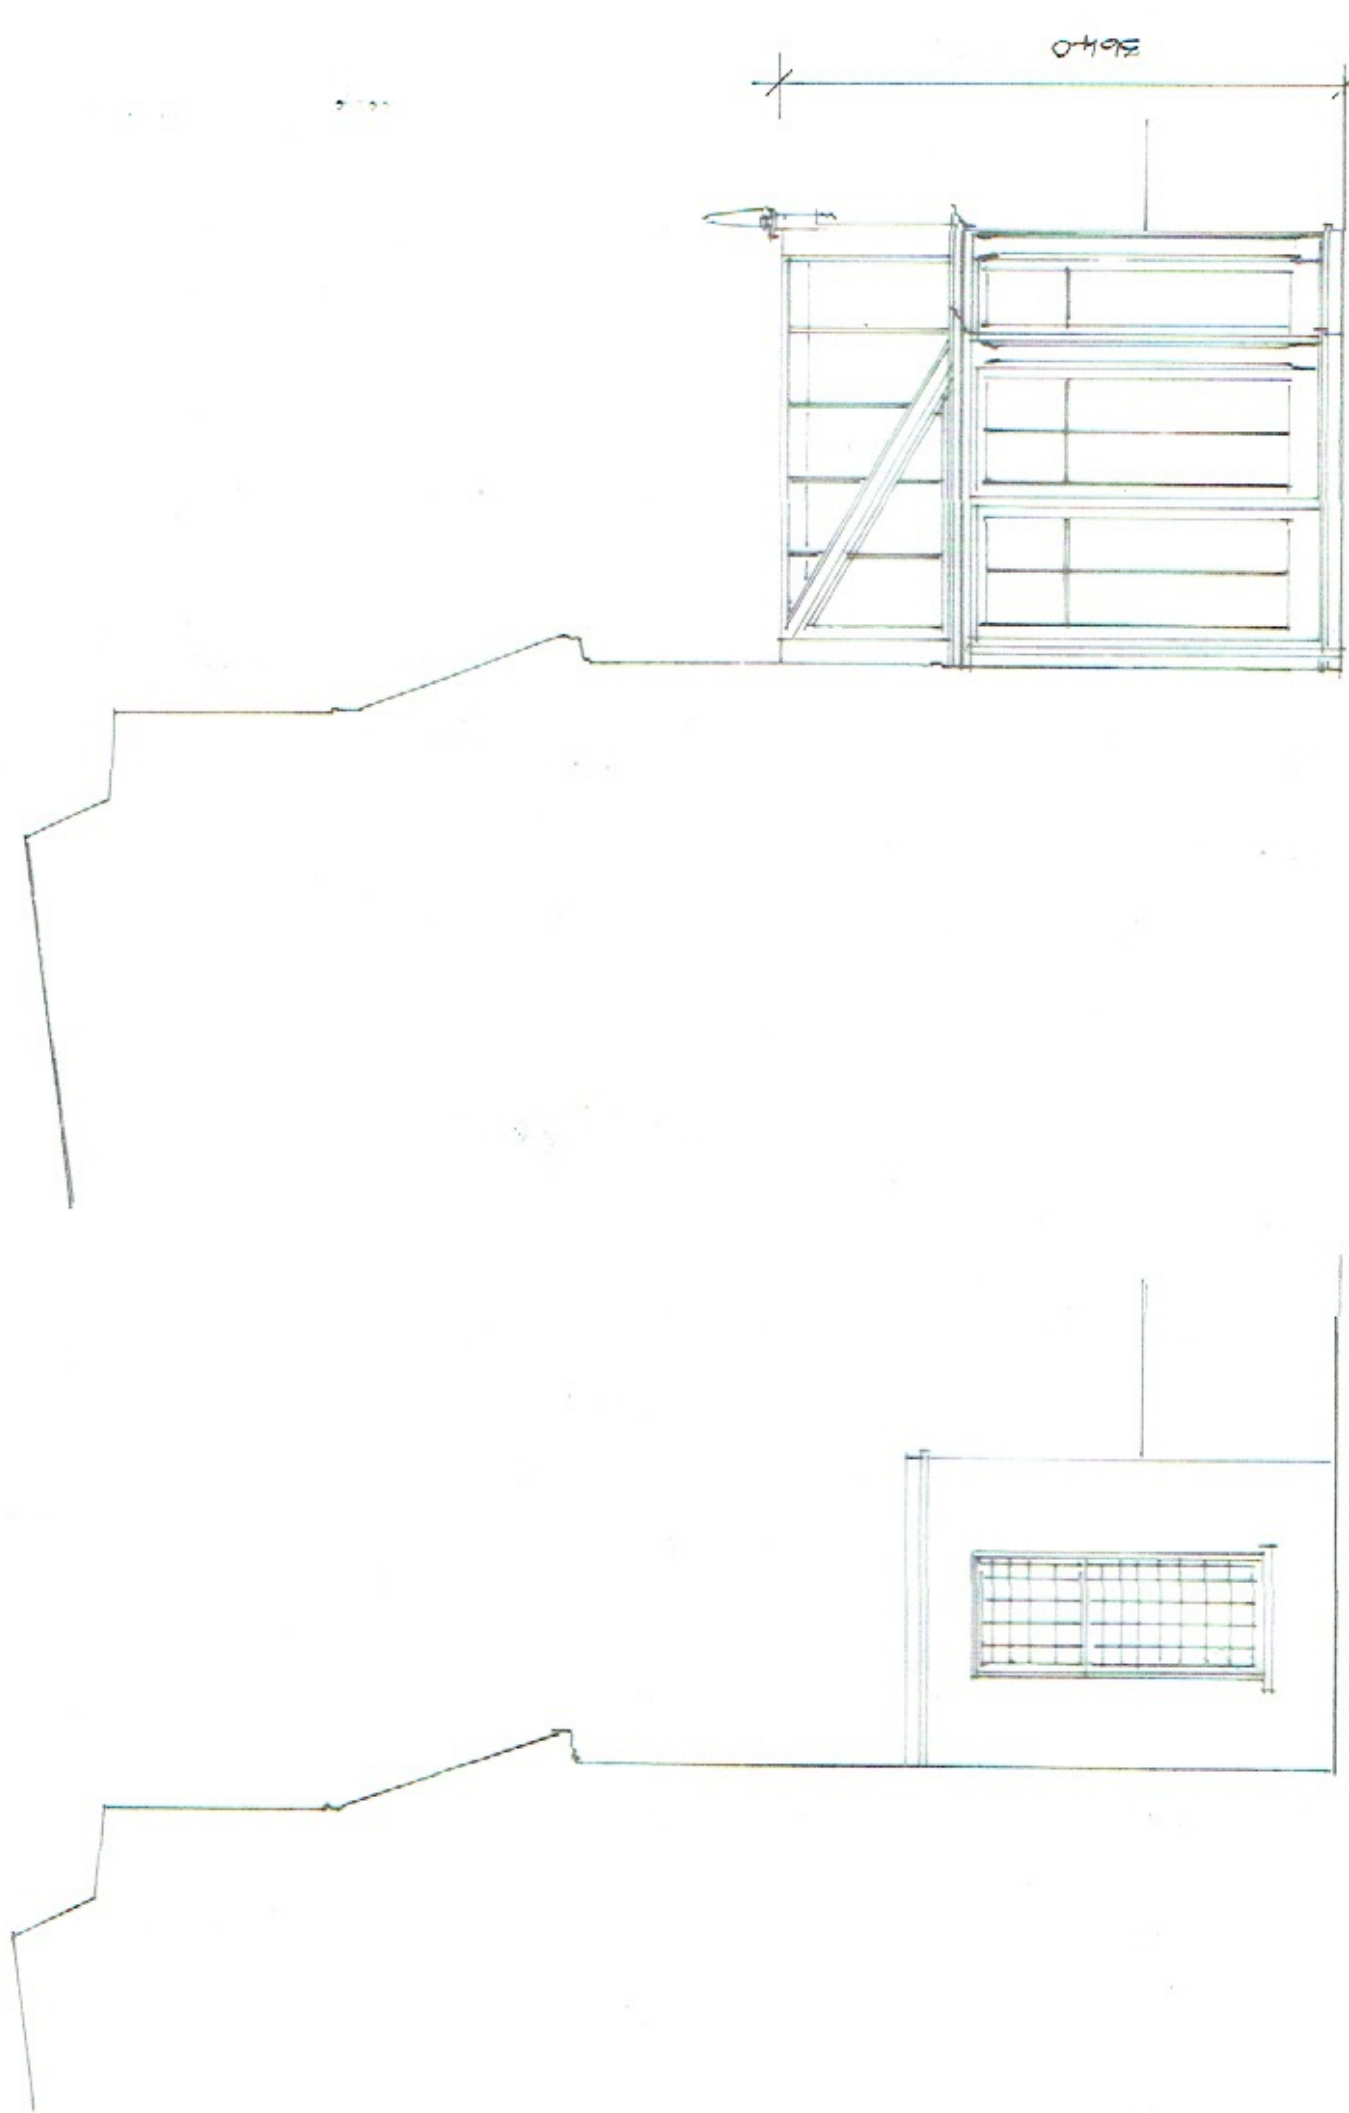

EXISTING SIDE ELEVATION (NORTH)
1:50

PROPOSED SIDE ELEVATION (NORTH)
1:50



VALE
GARDEN
HOUSES
LTD

LONDONTHORPE ROAD
GRANTHAM

LINCOLNSHIRE, NG31 9SJ

TEL: 01476 364433 FAX: 01476 378555

NOTE:

BASEWORKS ARE TO BE SET OUT ONLY TO FOUNDATION DRAWINGS. CONTRACTORS AND ERECTORS MUST VERIFY ALL DIMENSIONS ON SITE BEFORE WORK COMMENCES.

THIS DRAWING, ITS DESIGN AND APPLICATION TO SITE, AND ITS COMPONENTS REMAINS THE PROPERTY OF VALE GARDEN HOUSES LTD. AND MAY NOT BE REPRODUCED IN ANY WAY WITHOUT PRIOR CONSENT

Rev	Date	Details

Client:

MRS MARCIA MIGNARD

Address:

2 TRINCE ARTHUR
MEWS
LONDON
NW3 1RP

Scale:

1:50

Date:

9/9/2020

Drawn By:

SEE

Checked By:

Drawing:

EXISTING AND PROPOSED
SIDE ELEVATIONS

Drawing No

A3 Q - 212837-3-P5