

VALE GARDEN HOUSES LTD

LONDONTHORPE ROAD
GRANTHAM

LINCOLNSHIRE, NG31 9SJ

TEL: 01476 564433 FAX: 01476 578555

NOTE:

BASEWORKS ARE TO BE SET OUT ONLY TO
FOUNDATION DRAWINGS. CONTRACTORS AND
ERECTORS MUST VERIFY ALL DIMENSIONS ON
SITE BEFORE WORK COMMENCES.

THIS DRAWING, ITS DESIGN AND APPLICATION
TO SITE, AND ITS COMPONENTS REMAINS THE
PROPERTY OF VALE GARDEN HOUSES LTD.
AND MAY NOT BE REPRODUCED IN ANY WAY
WITHOUT PRIOR CONSENT

Rev Date: Details:

Client:

MRS MARCIA HISHCON

Address:

2 PRINCE ARTHUR
MENS
LONDON
TW13 1RP

Scale: 1:100

Date: 16/9/2020

Drawn By: SOC


Checked By:

Drawing:


BLOCK PLAN
EXISTING AND PROPOSED

Drawing No.

A3Q-212837-3 P1

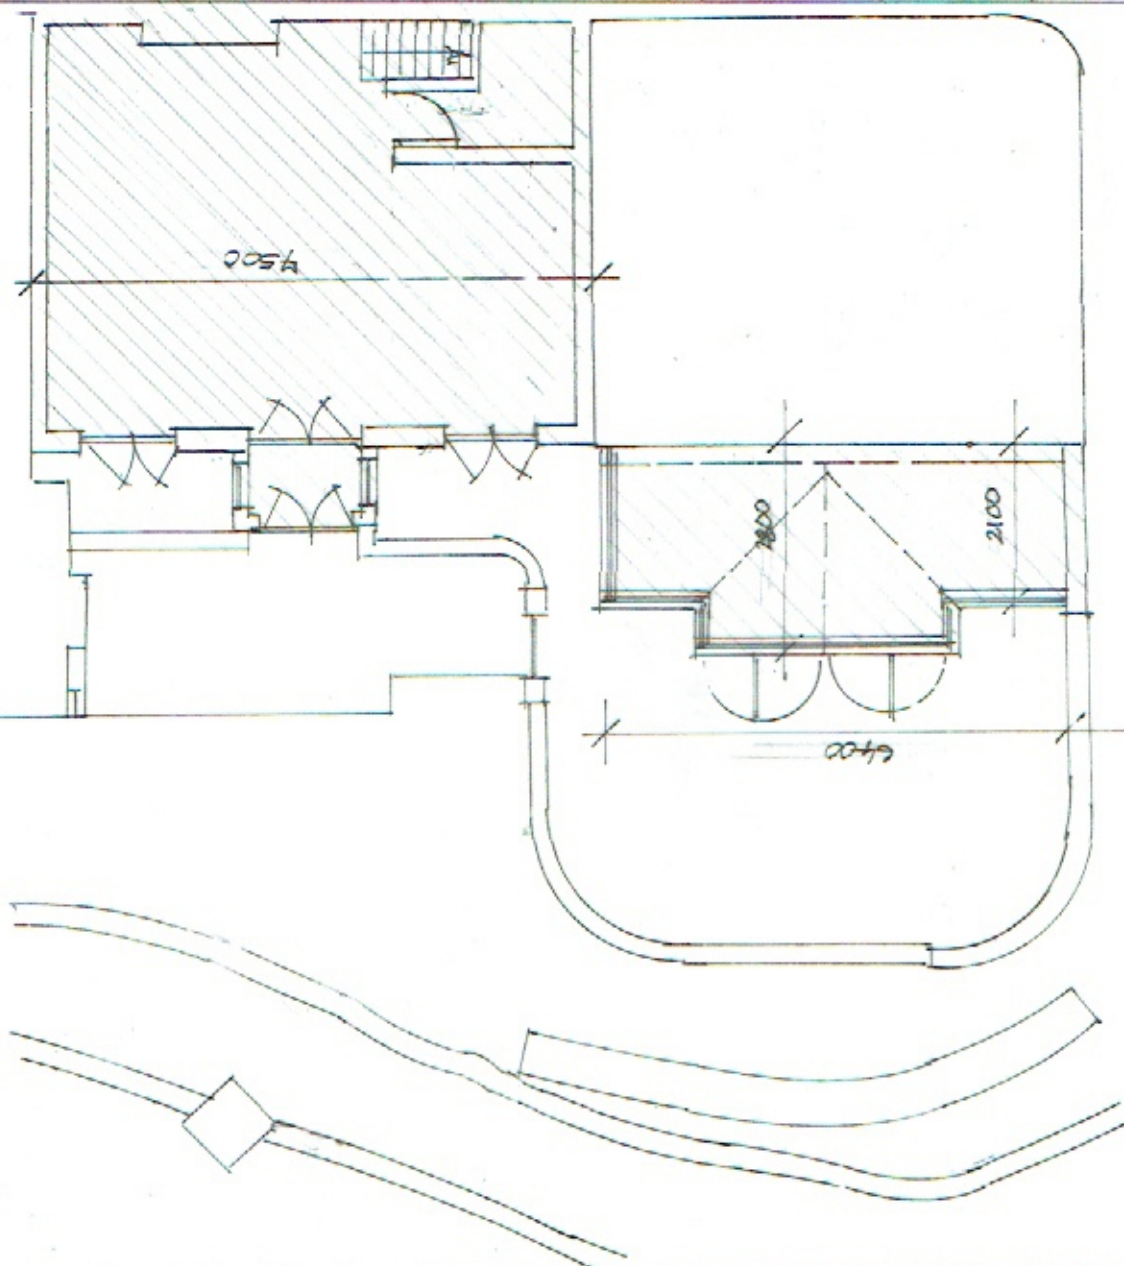

BLOCK PLAN - PROPOSED
1:100 @ A3

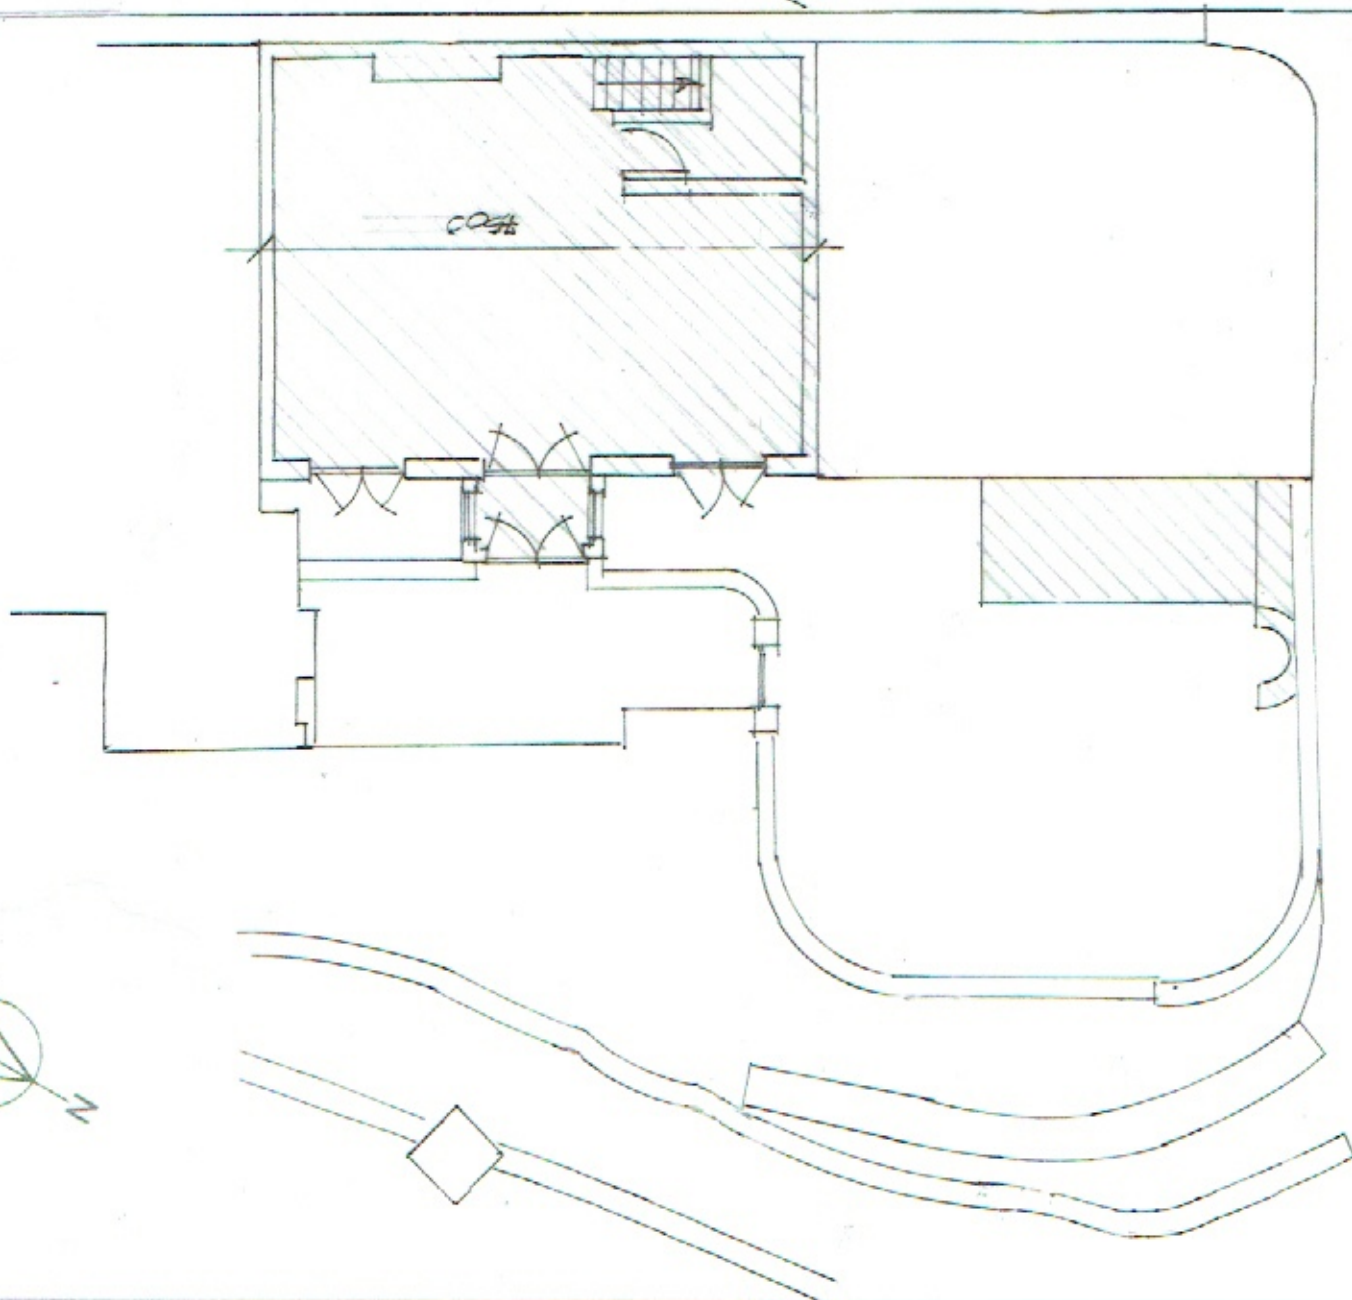

BLOCK PLAN - EXISTING
1:100 @ A3