


BB  
042

01  
037

ALUMINIUM WINDOW


ZINC CLAD DORMER

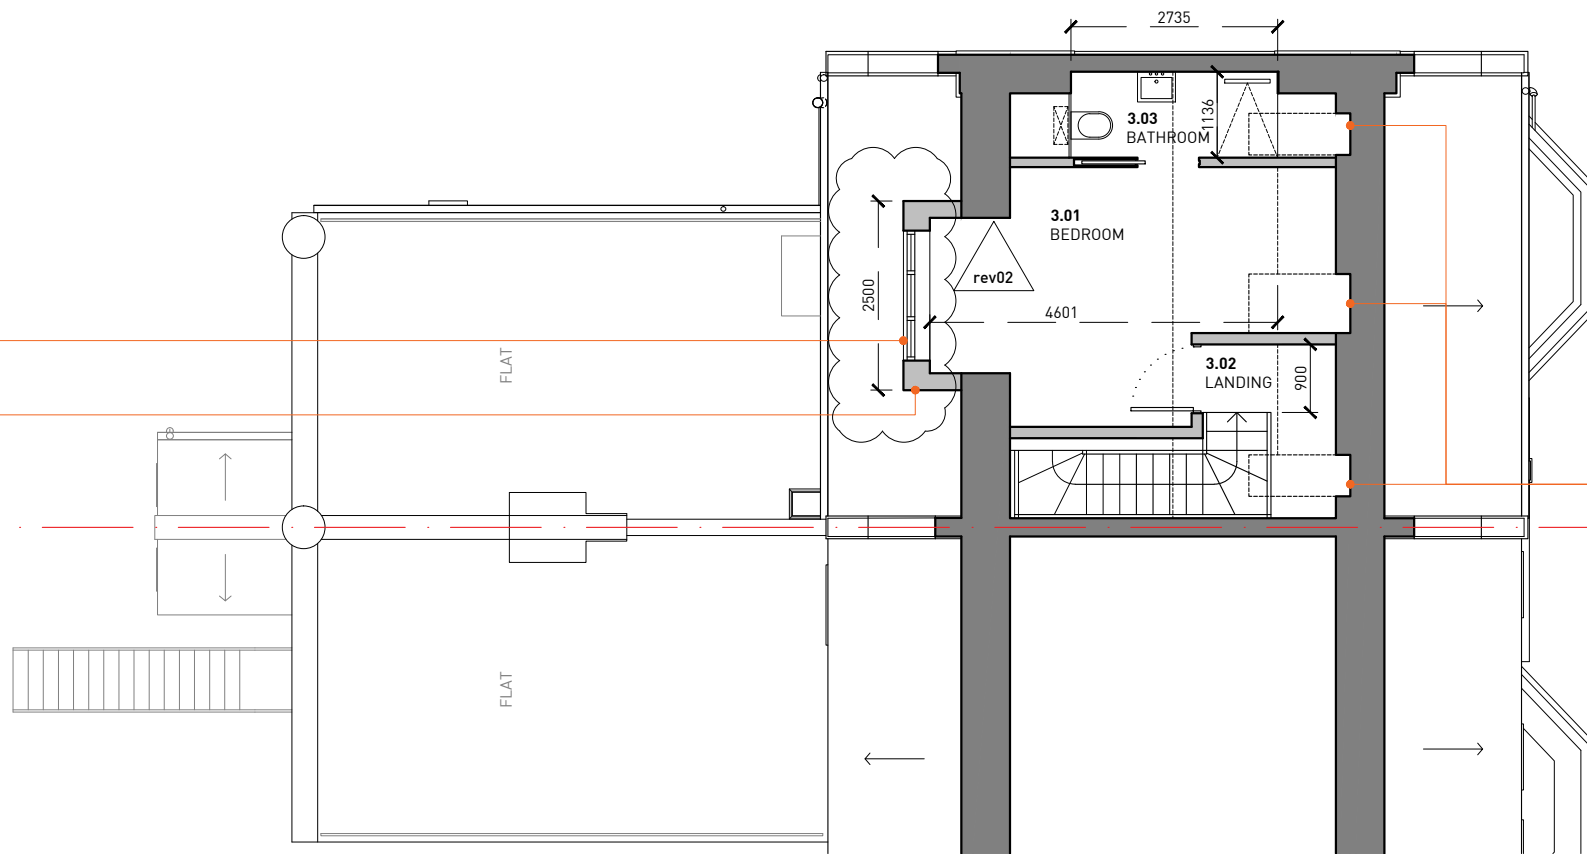

OPENABLE ROOFLIGHT

01  
035

**01 PROPOSED THIRD FLOOR PLAN**  
1:100 @ A3

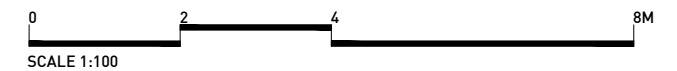

Rev	Date	Description	Drawn	Check
0	27.02.2020	STAGE 2 REPORT - ISSUED FOR CLIENT'S COMMENT	ML	FL
1	20.03.2020	STAGE 2 REPORT - ISSUED FOR CLIENT'S COMMENT	JD	FL
1	17.04.2020	STAGE 3 - ISSUED FOR PLANNING	ML	FL
2	10.07.2020	STAGE 3 - AMENDED DRAWINGS ISSUE FOR PLANNING	ML	FL
2	26.08.2020	STAGE 3 - AMENDED DRAWINGS ISSUE FOR PLANNING - ISSUED TO NORA-ANDREEA	ML	FL

Do not Scale. Use figured dimensions only. All dimensions to be checked on site.  
All drawings to be read in conjunction with the Engineers' drawings. Any discrepancies between consultants drawings to be reported to the Architect before any work commences.  
The Contractor's attention is drawn to the Health & Safety matters identified in the Health & Safety plan as being potentially hazardous. These items should not be considered as a complete and final list. The Work Package Contractor's normal Health and Safety obligations still apply when undertaking constructional operations both on and off site.


**STAGE 3**



E: info@cf-architects.com  
T: 01737 427 123 (Surrey Studio)  
T: 01622 535 010 (Kent Studio)  
W: cf-architects.com




Project:	52 SAVERNAKE ROAD, NW3 2JP
Title:	PROPOSED THIRD FLOOR PLAN
Scale @A3:	1:100
Drawing and CAD File Number:	290(P)B_033
Rev:	2

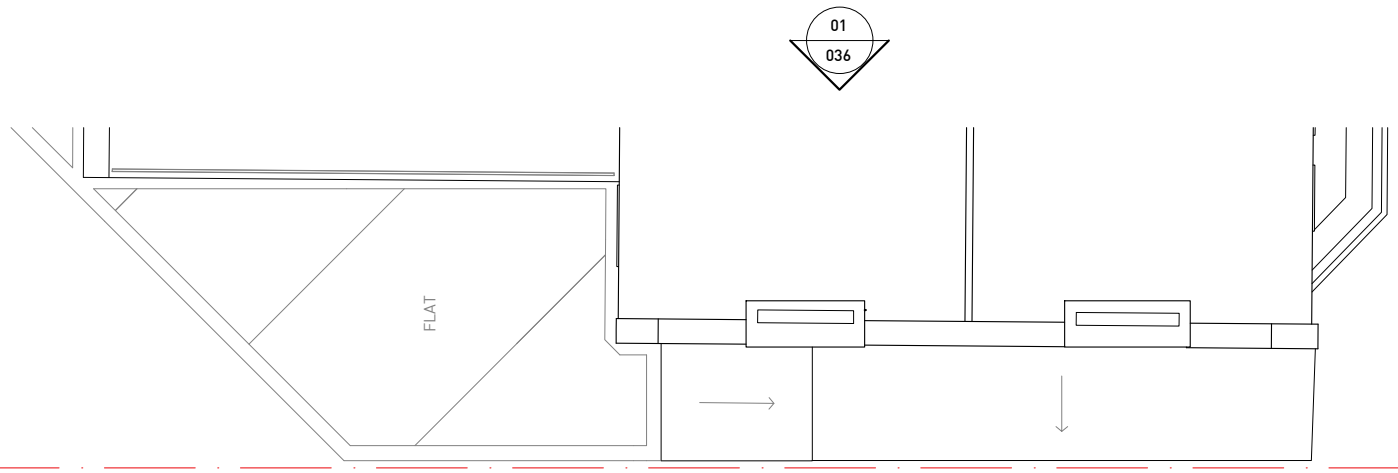

BB  
042

01  
037


FLAT ROOF TO NEW DORMER  
METAL COPING

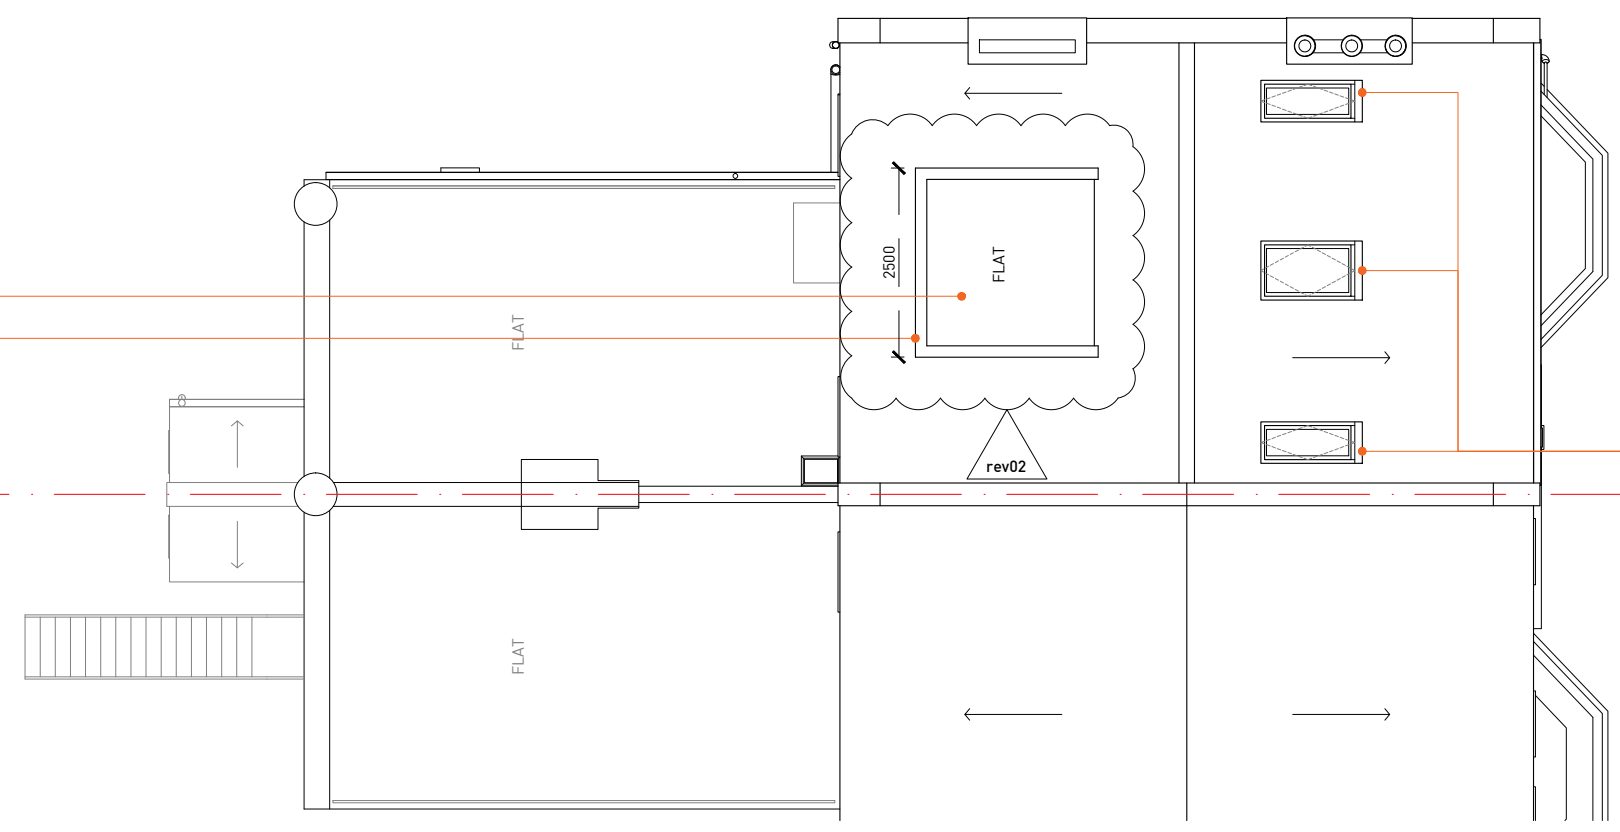

01  
035

CONSERVATION  
ROOFLIGHT


**01 PROPOSED ROOF PLAN**  
1:100 @ A3

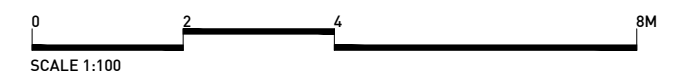

Rev	Date	Description	Drawn	Check
0	27.02.2020	STAGE 2 REPORT - ISSUED FOR CLIENT'S COMMENT	ML	FL
1	20.03.2020	STAGE 2 REPORT - ISSUED FOR CLIENT'S COMMENT	JD	FL
1	17.04.2020	STAGE 3 - ISSUED FOR PLANNING	ML	FL
2	10.07.2020	STAGE 3 - AMENDED DRAWINGS ISSUE FOR PLANNING	ML	FL
2	26.08.2020	STAGE 3 - AMENDED DRAWINGS ISSUE FOR PLANNING - ISSUED TO NORA-ANDREEA	ML	FL

Do not Scale. Use figured dimensions only. All dimensions to be checked on site.  
All drawings to be read in conjunction with the Engineers' drawings. Any discrepancies between consultants drawings to be reported to the Architect before any work commences.  
The Contractor's attention is drawn to the Health & Safety matters identified in the Health & Safety plan as being potentially hazardous. These items should not be considered as a complete and final list. The Work Package Contractor's normal Health and Safety obligations still apply when undertaking constructional operations both on and off site.

**STAGE 3**

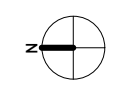


E: info@cf-architects.com  
T: 01737 437 123 (Surrey Studio)  
T: 01622 535 010 (Kent Studio)  
W: cf-architects.com



Project:	52 SAVERNAKE ROAD, NW3 2JP
Title:	PROPOSED ROOF PLAN
Scale @A3:	1:100
Drawing and CAD File Number:	290(P)B_034
Rev:	2



**01 PROPOSED NORTH ELEVATION**  
1:100 @ A3

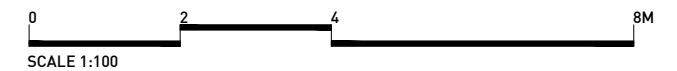

Rev	Date	Description	Drawn	Check
0	27.02.2020	STAGE 2 REPORT - ISSUED FOR CLIENT'S COMMENT	ML	FL
1	20.03.2020	STAGE 2 REPORT - ISSUED FOR CLIENT'S COMMENT	JD	FL
1	17.04.2020	STAGE 3 - ISSUED FOR PLANNING	ML	FL
2	10.07.2020	STAGE 3 - AMENDED DRAWINGS ISSUE FOR PLANNING	ML	FL
2	26.08.2020	STAGE 3 - AMENDED DRAWINGS ISSUE FOR PLANNING - ISSUED TO NORA-ANDREEA	ML	FL

Do not Scale. Use figured dimensions only. All dimensions to be checked on site.  
All drawings to be read in conjunction with the Engineers' drawings. Any discrepancies between consultants drawings to be reported to the Architect before any work commences.  
The Contractor's attention is drawn to the Health & Safety matters identified in the Health & Safety plan as being potentially hazardous. These items should not be considered as a complete and final list. The Work Package Contractor's normal Health and Safety obligations still apply when undertaking constructional operations both on and off site.

**STAGE 3**

E: info@cf-architects.com  
T: 01737 427 123 (Surrey Studio)  
T: 01622 535 010 (Kent Studio)  
W: cf-architects.com

**CF ARCHITECTS**

Project: 52 SAVERNAKE ROAD, NW3 2JP

Title: PROPOSED NORTH ELEVATION

Scale @A3: 1:100 Drawing and CAD File Number: 290(P)B\_037 Rev: 2