


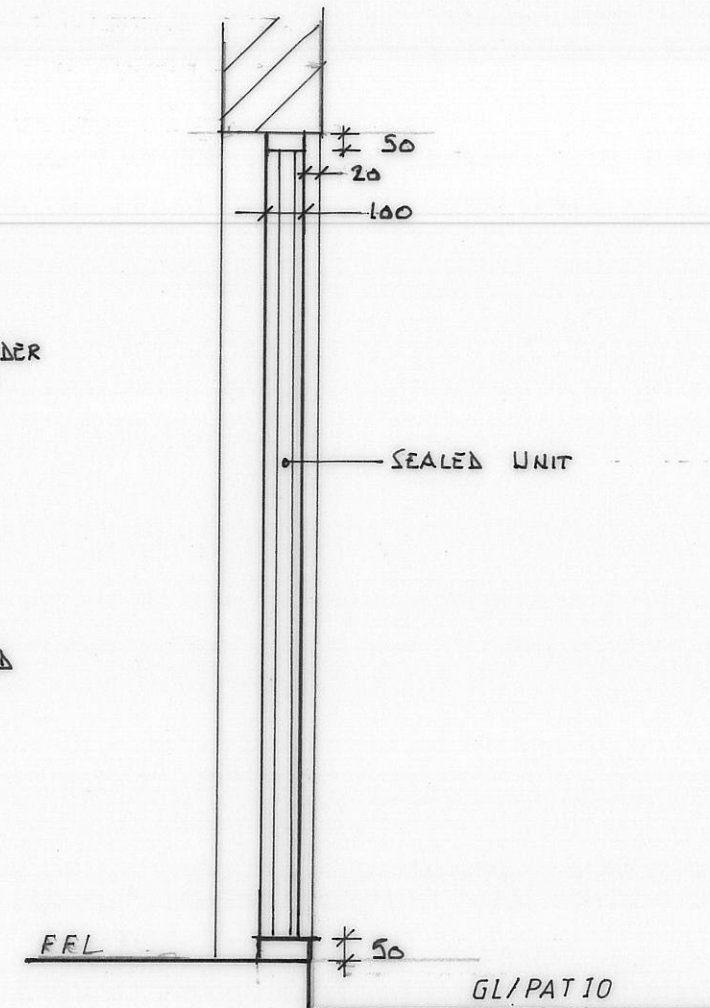
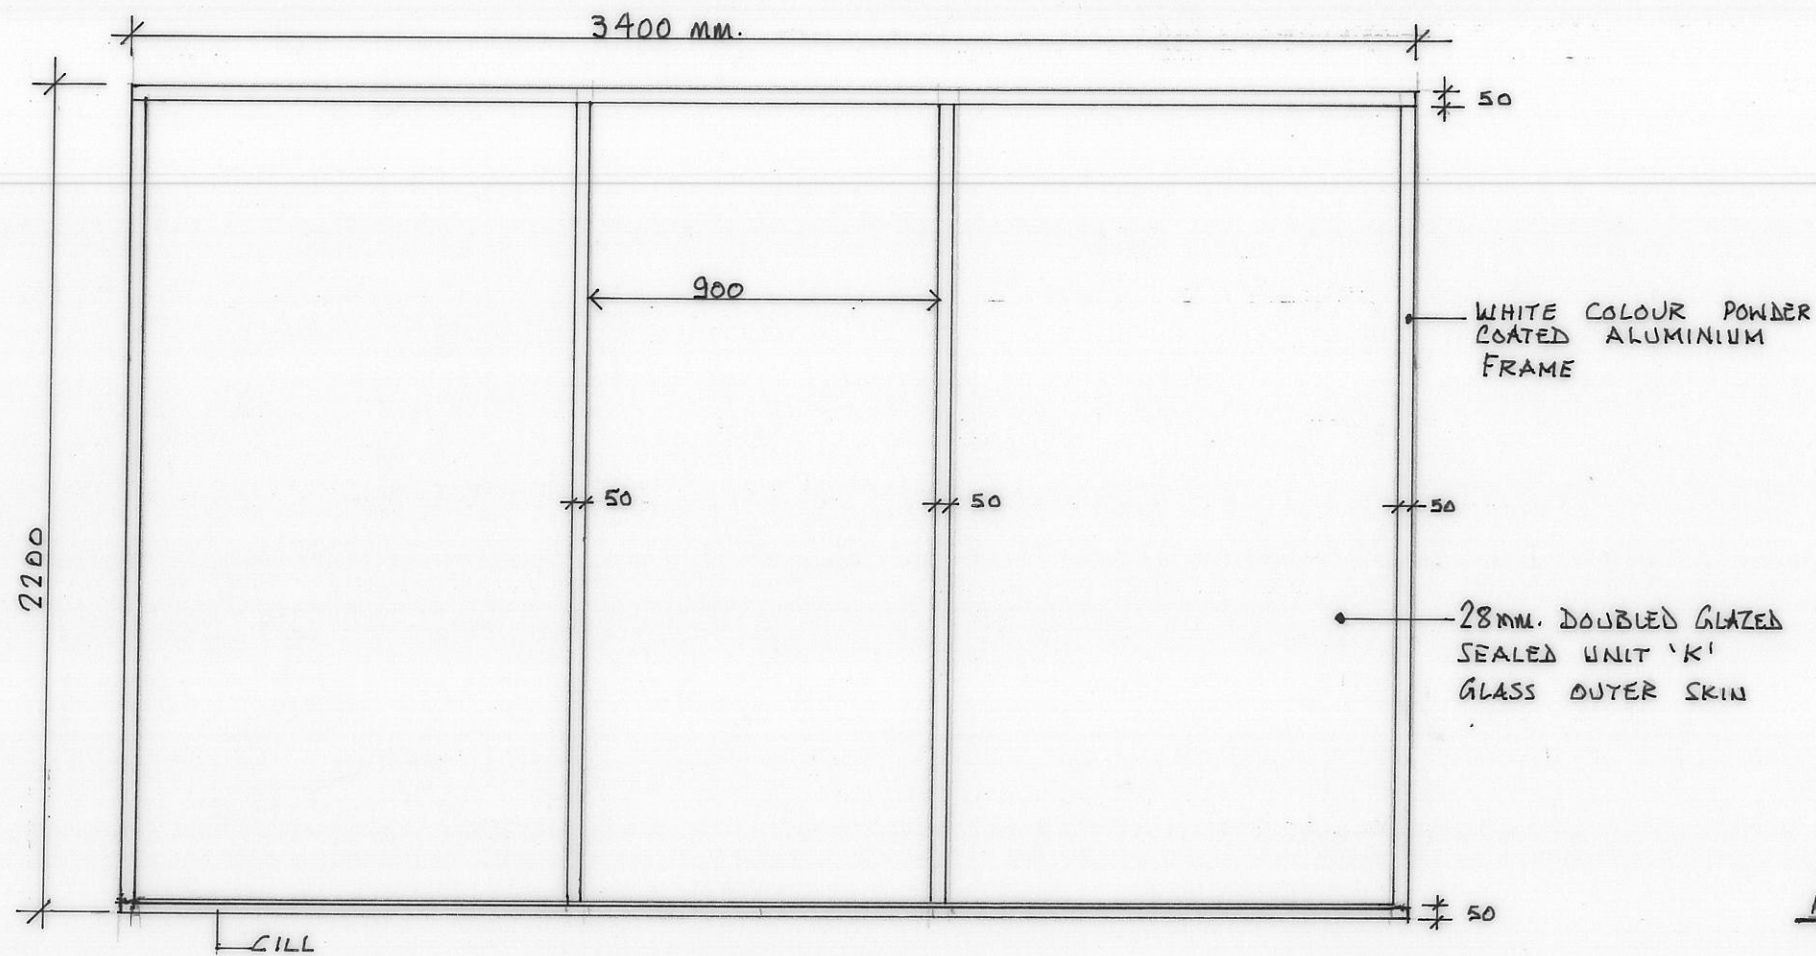


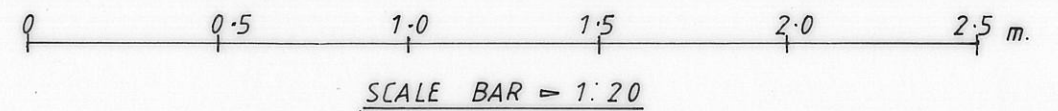

SECTION

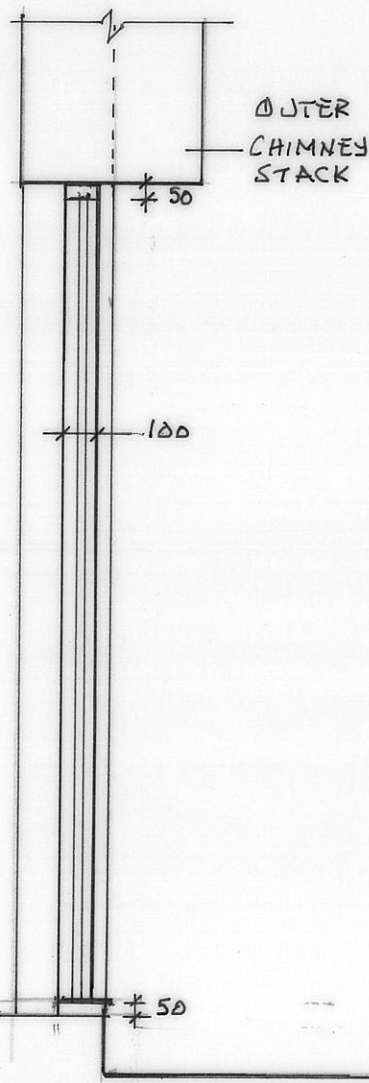

FLANK ELEVATION

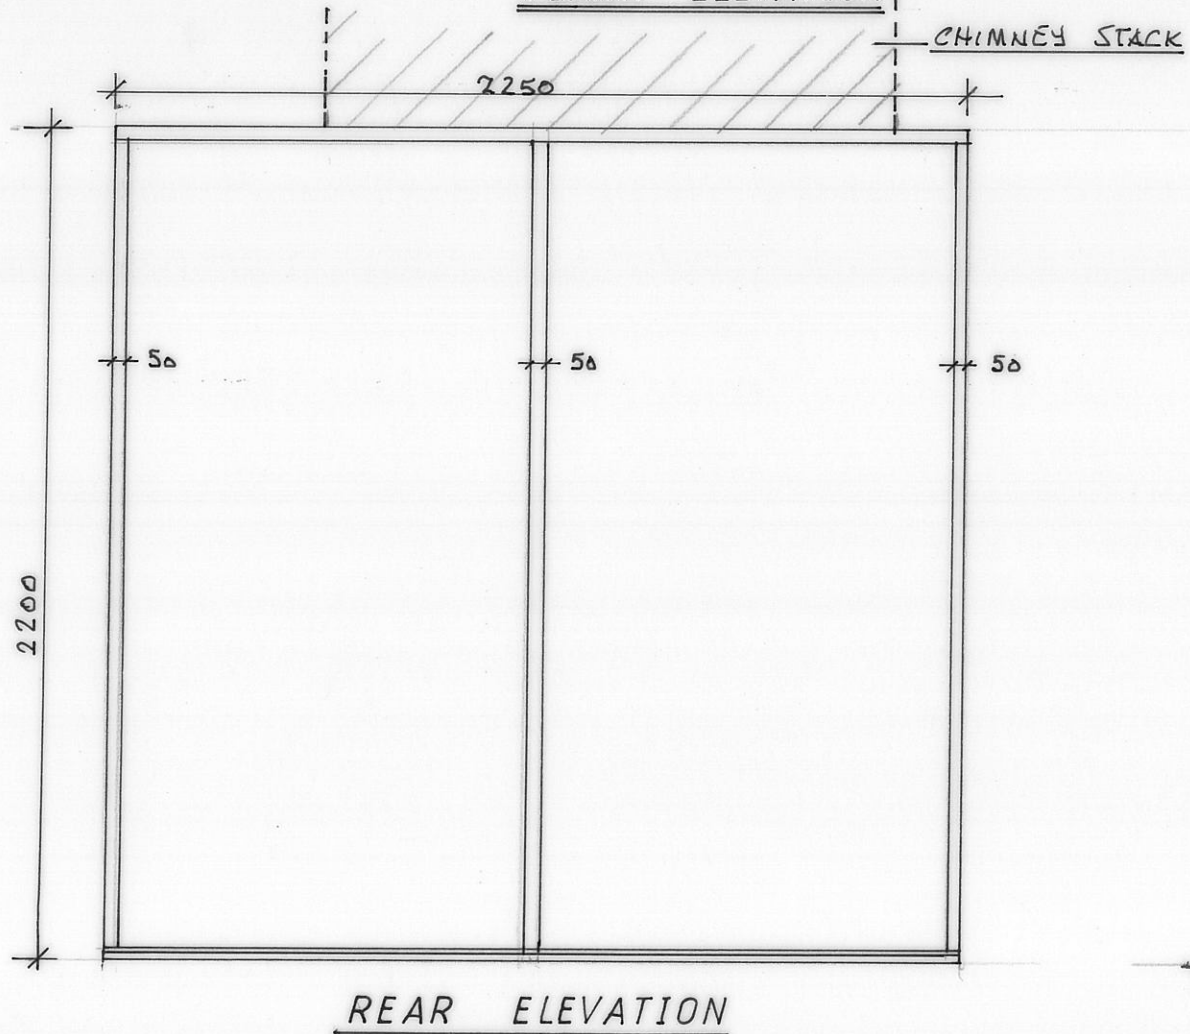

SECTION

DOOR / WINDOW DETAILS

6 CONSTANTINE ROAD
LONDON, NW3 2NG

SCALE = 1:20

DATE = SEPT. 2020

DRG.No. = KS/2020/04

Rev. =