


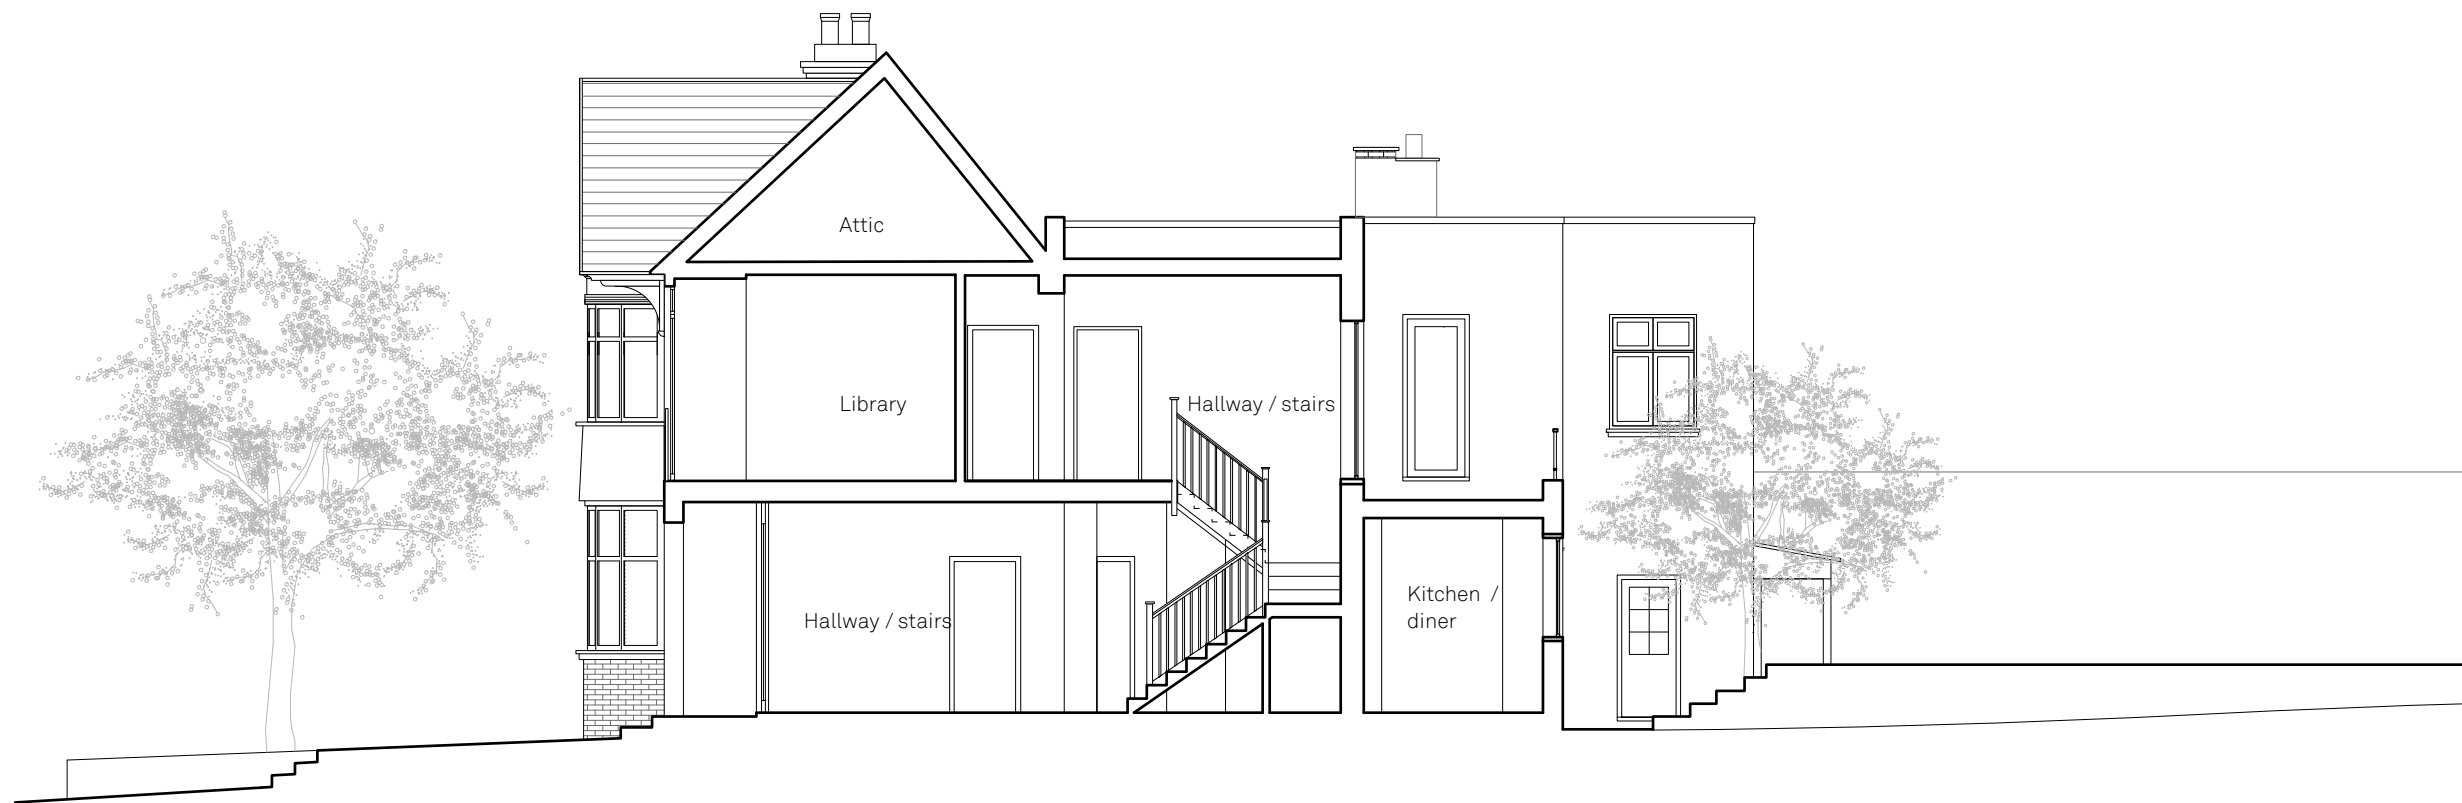

Existing Section AA

Holly Lodge House

15 Holly Lodge Gardens, N6 6AA
 Drawn By TA
 Scale 1:100@A3
 Status Draft
 Project Stage Planning

Paul Archer Design Ltd

Issue	Notes	Date
A		12.12.19
B		17.09.20

Unit D204 Lana House 116 Commercial Street London E1 6NF Tel. 020 3668 2668

800.209B

paul archer
design

www.paularcherdesign.co.uk

