


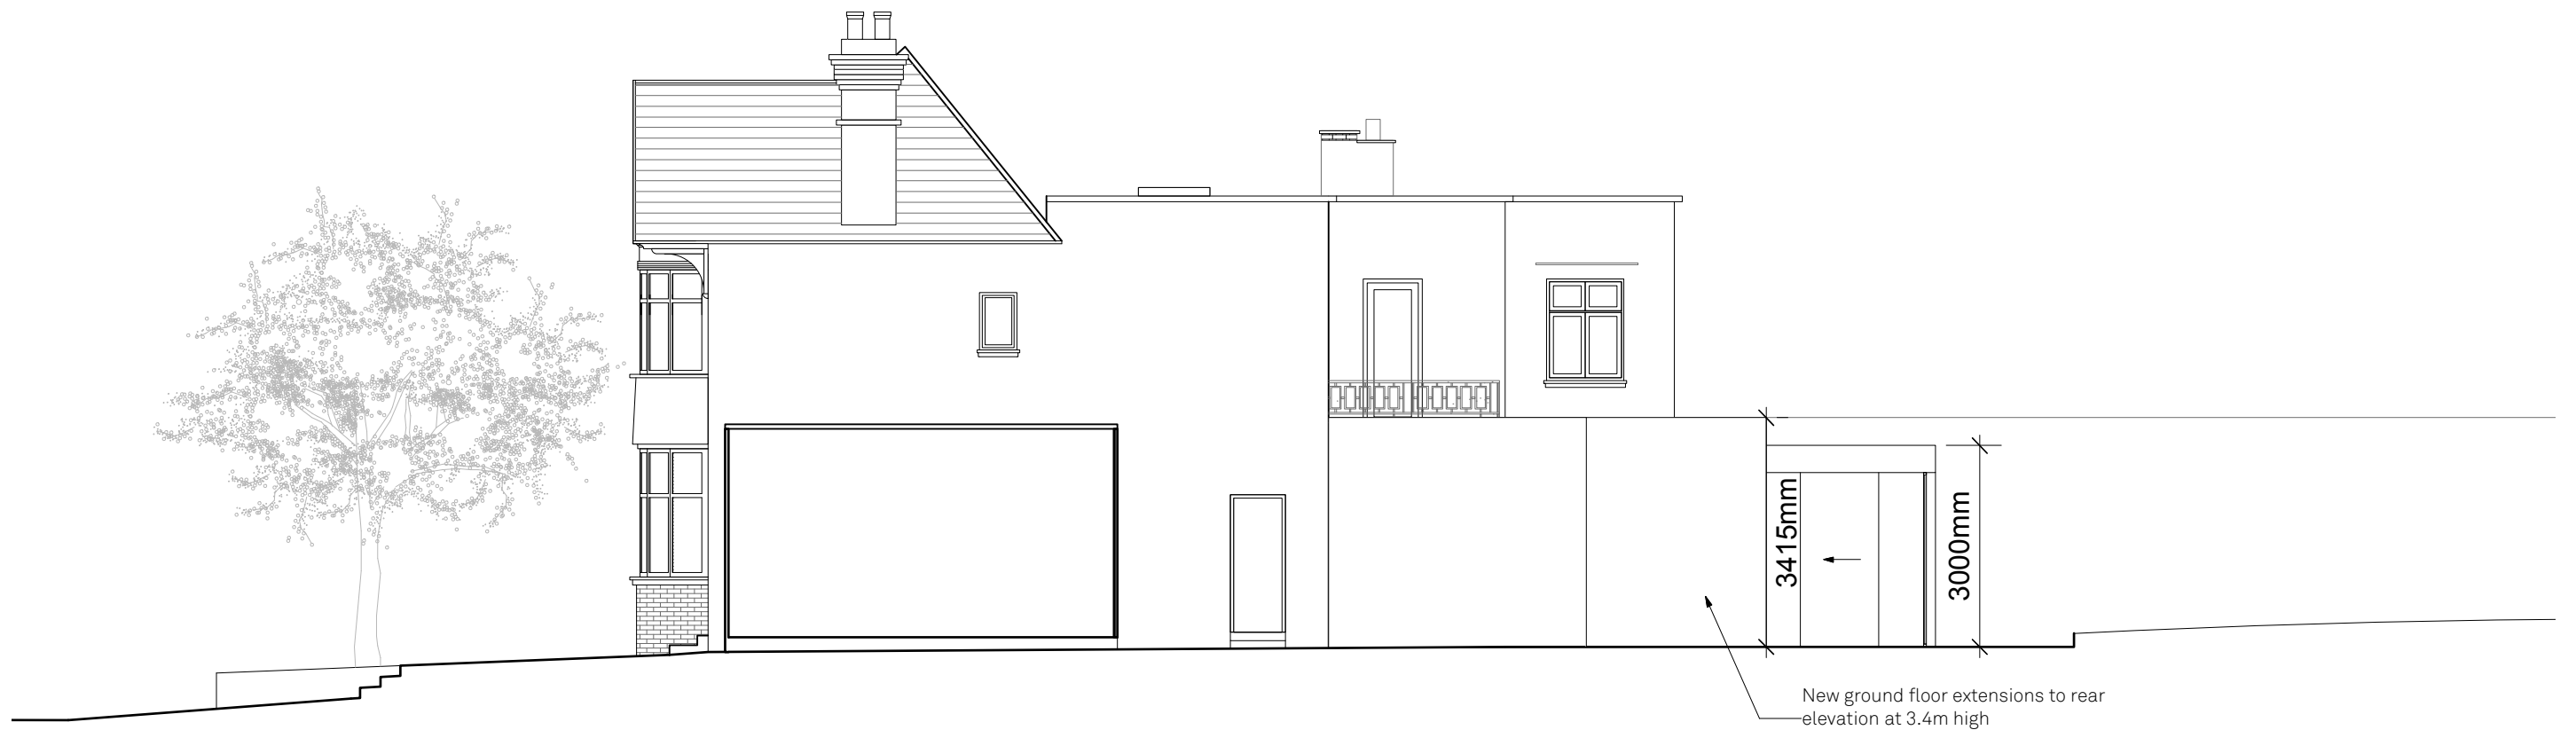

Proposed Side elevation A

Holly Lodge House

15 Holly Lodge Gardens, N6 6AA
Drawn By TA
Scale 1:100@A3
Status Draft
Project Stage Planning

Paul Archer Design Ltd

Issue Notes

A

Date
16.09.2020
17.09.2020

800.243A

paul archer
design



Unit D204 Lana House 116 Commercial Street London E1 6NF Tel. 020 3668 2668

www.paularcherdesign.co.uk