



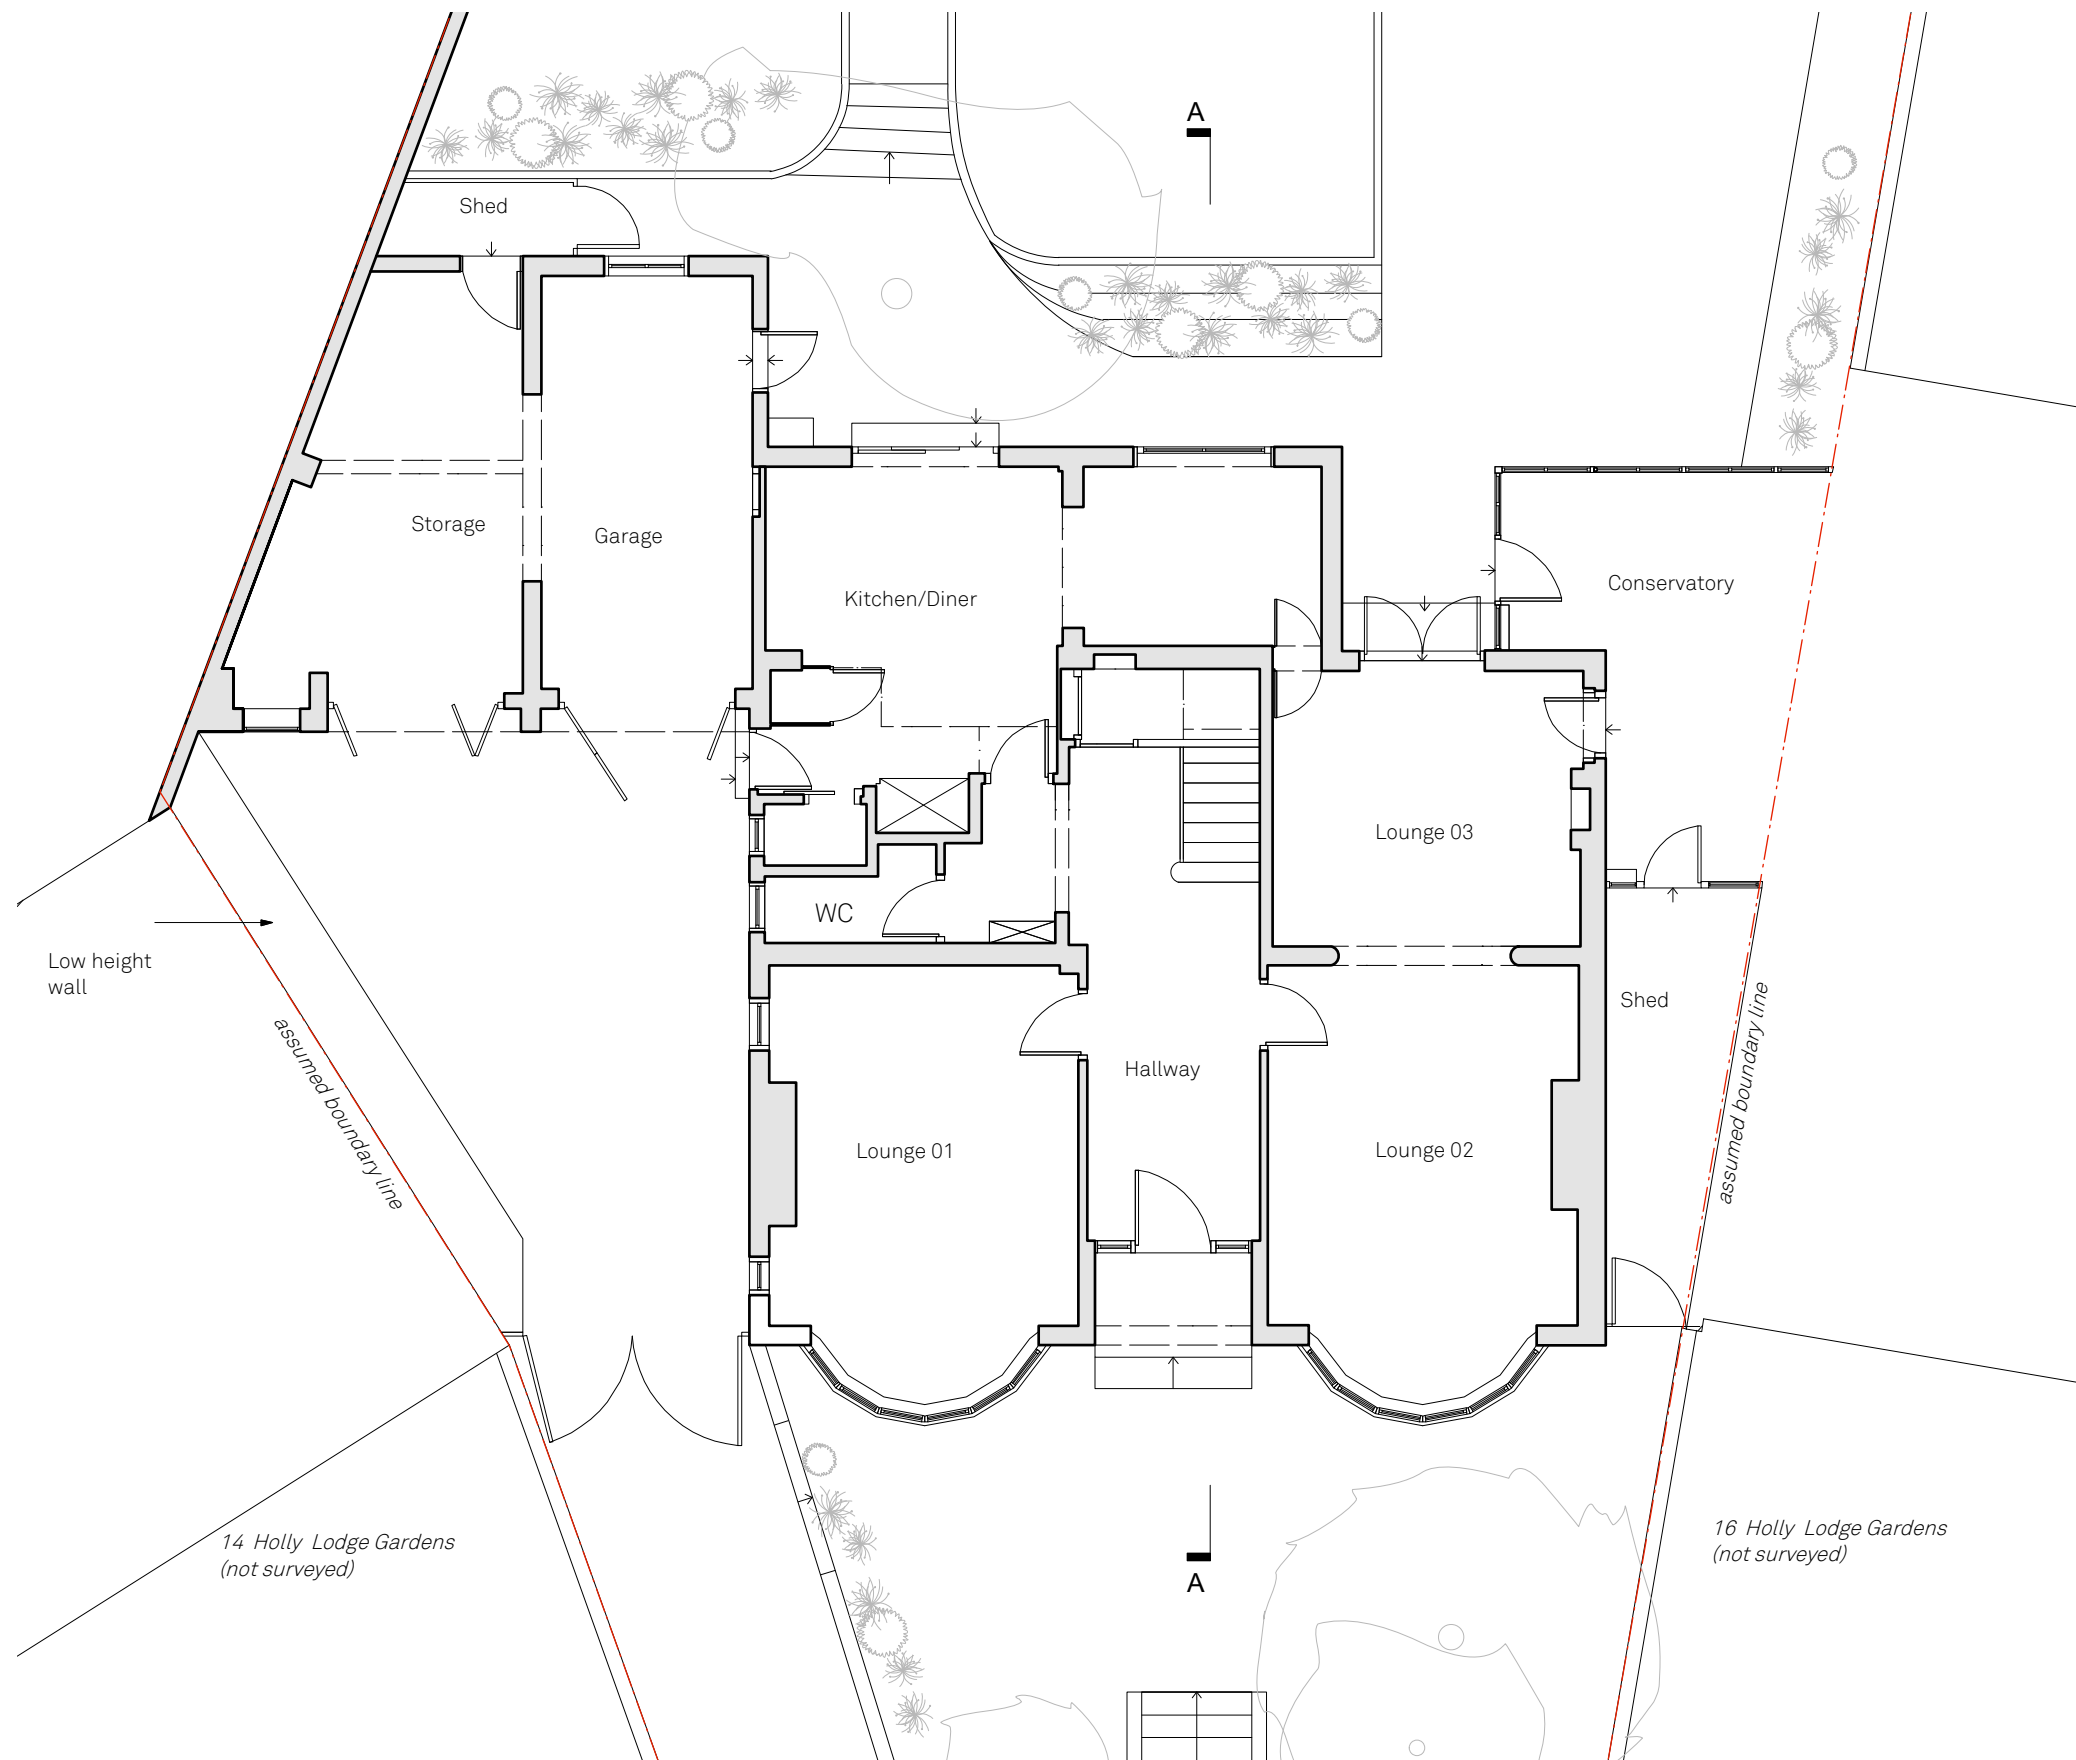

Ground Floor

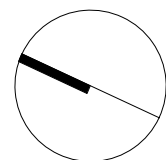

Existing GF

Holly Lodge House

15 Holly Lodge Gardens, N6 6AA
Drawn By TA
Scale 1:100@A3
Status Draft
Project Stage Planning

Paul Archer Design Ltd

Issue Notes

A

Date
22.08.19
17.09.20

Unit D204 Lana House 116 Commercial Street London E1 6NF Tel. 020 3668 2668

800.201A

paul archer
design

www.paularcherdesign.co.uk