


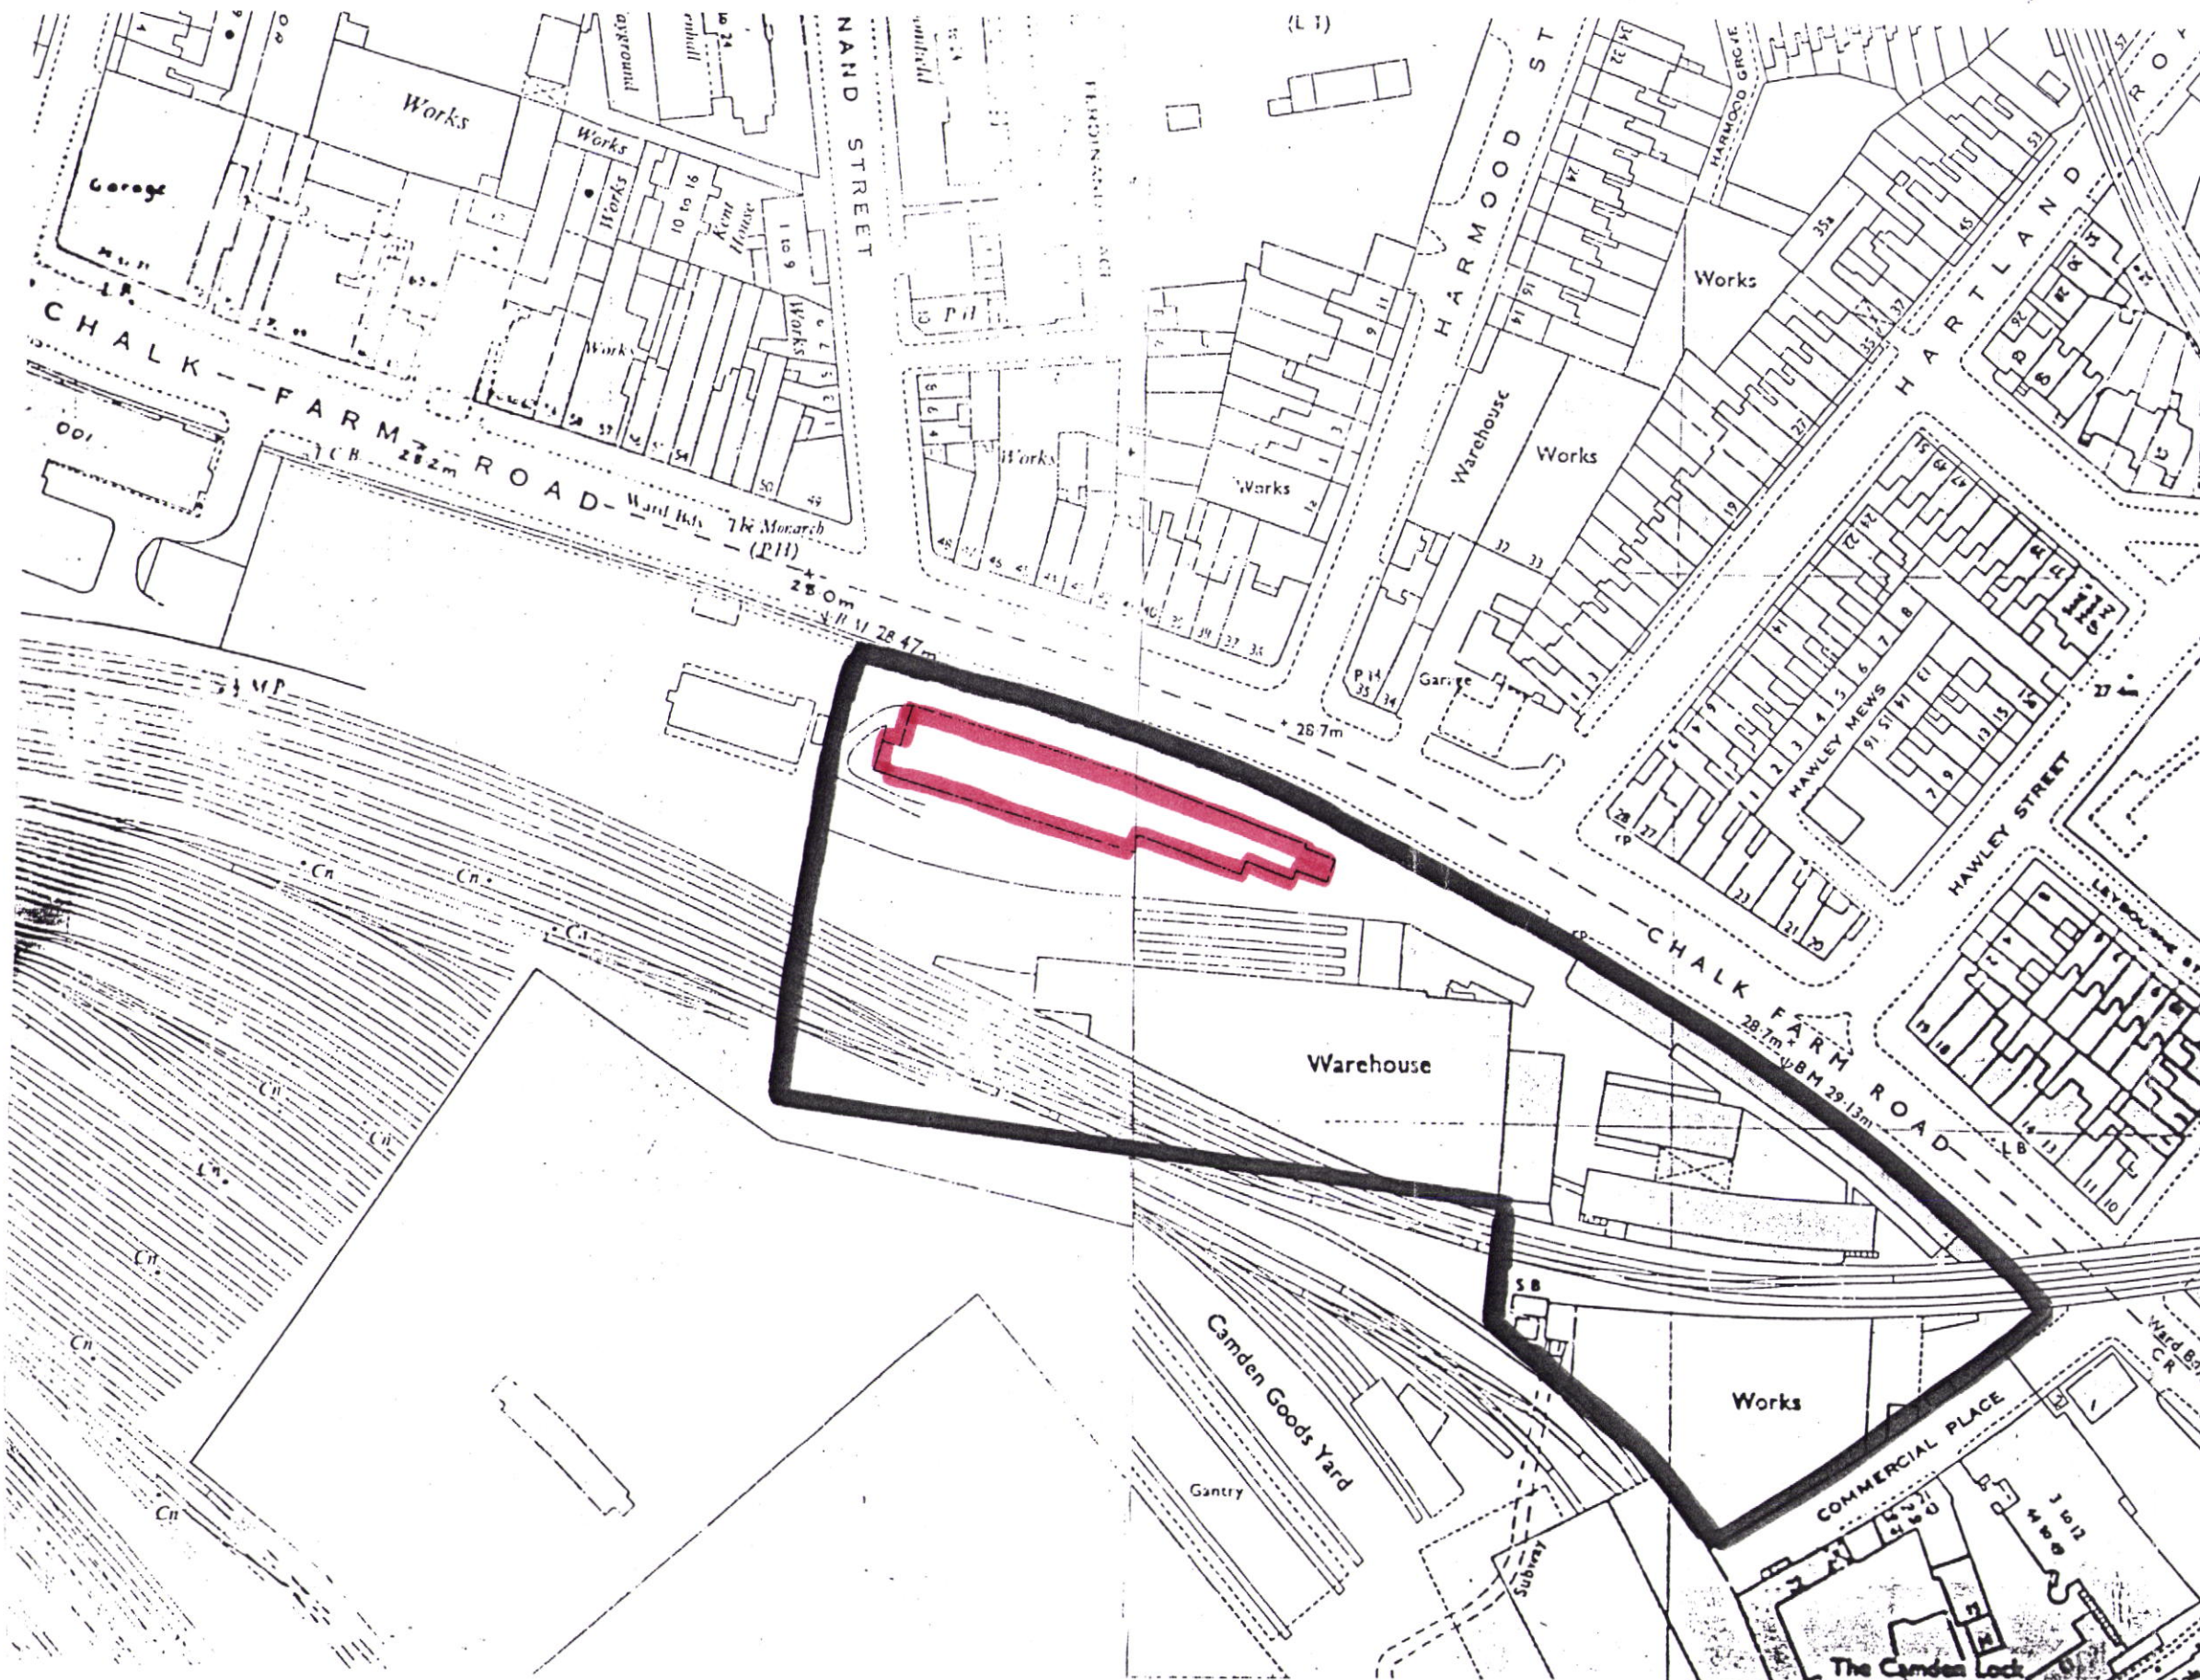

TP 8502053

HB 8570356

Fibbens Fox Associates
Chartered Town Planners-Surveyors

9 The Broadway · Woodford Green · Essex IG8 0HL
Tel 01-505 8138

Job title

**STANLEY SIDINGS
CHALK FARM ROAD**

Scale 1:1250

Drawn

Date SEPT 85

Drawing title

LOCATION PLAN

Drawing no

266-1