


APPLICATION
IN OUTLINE.

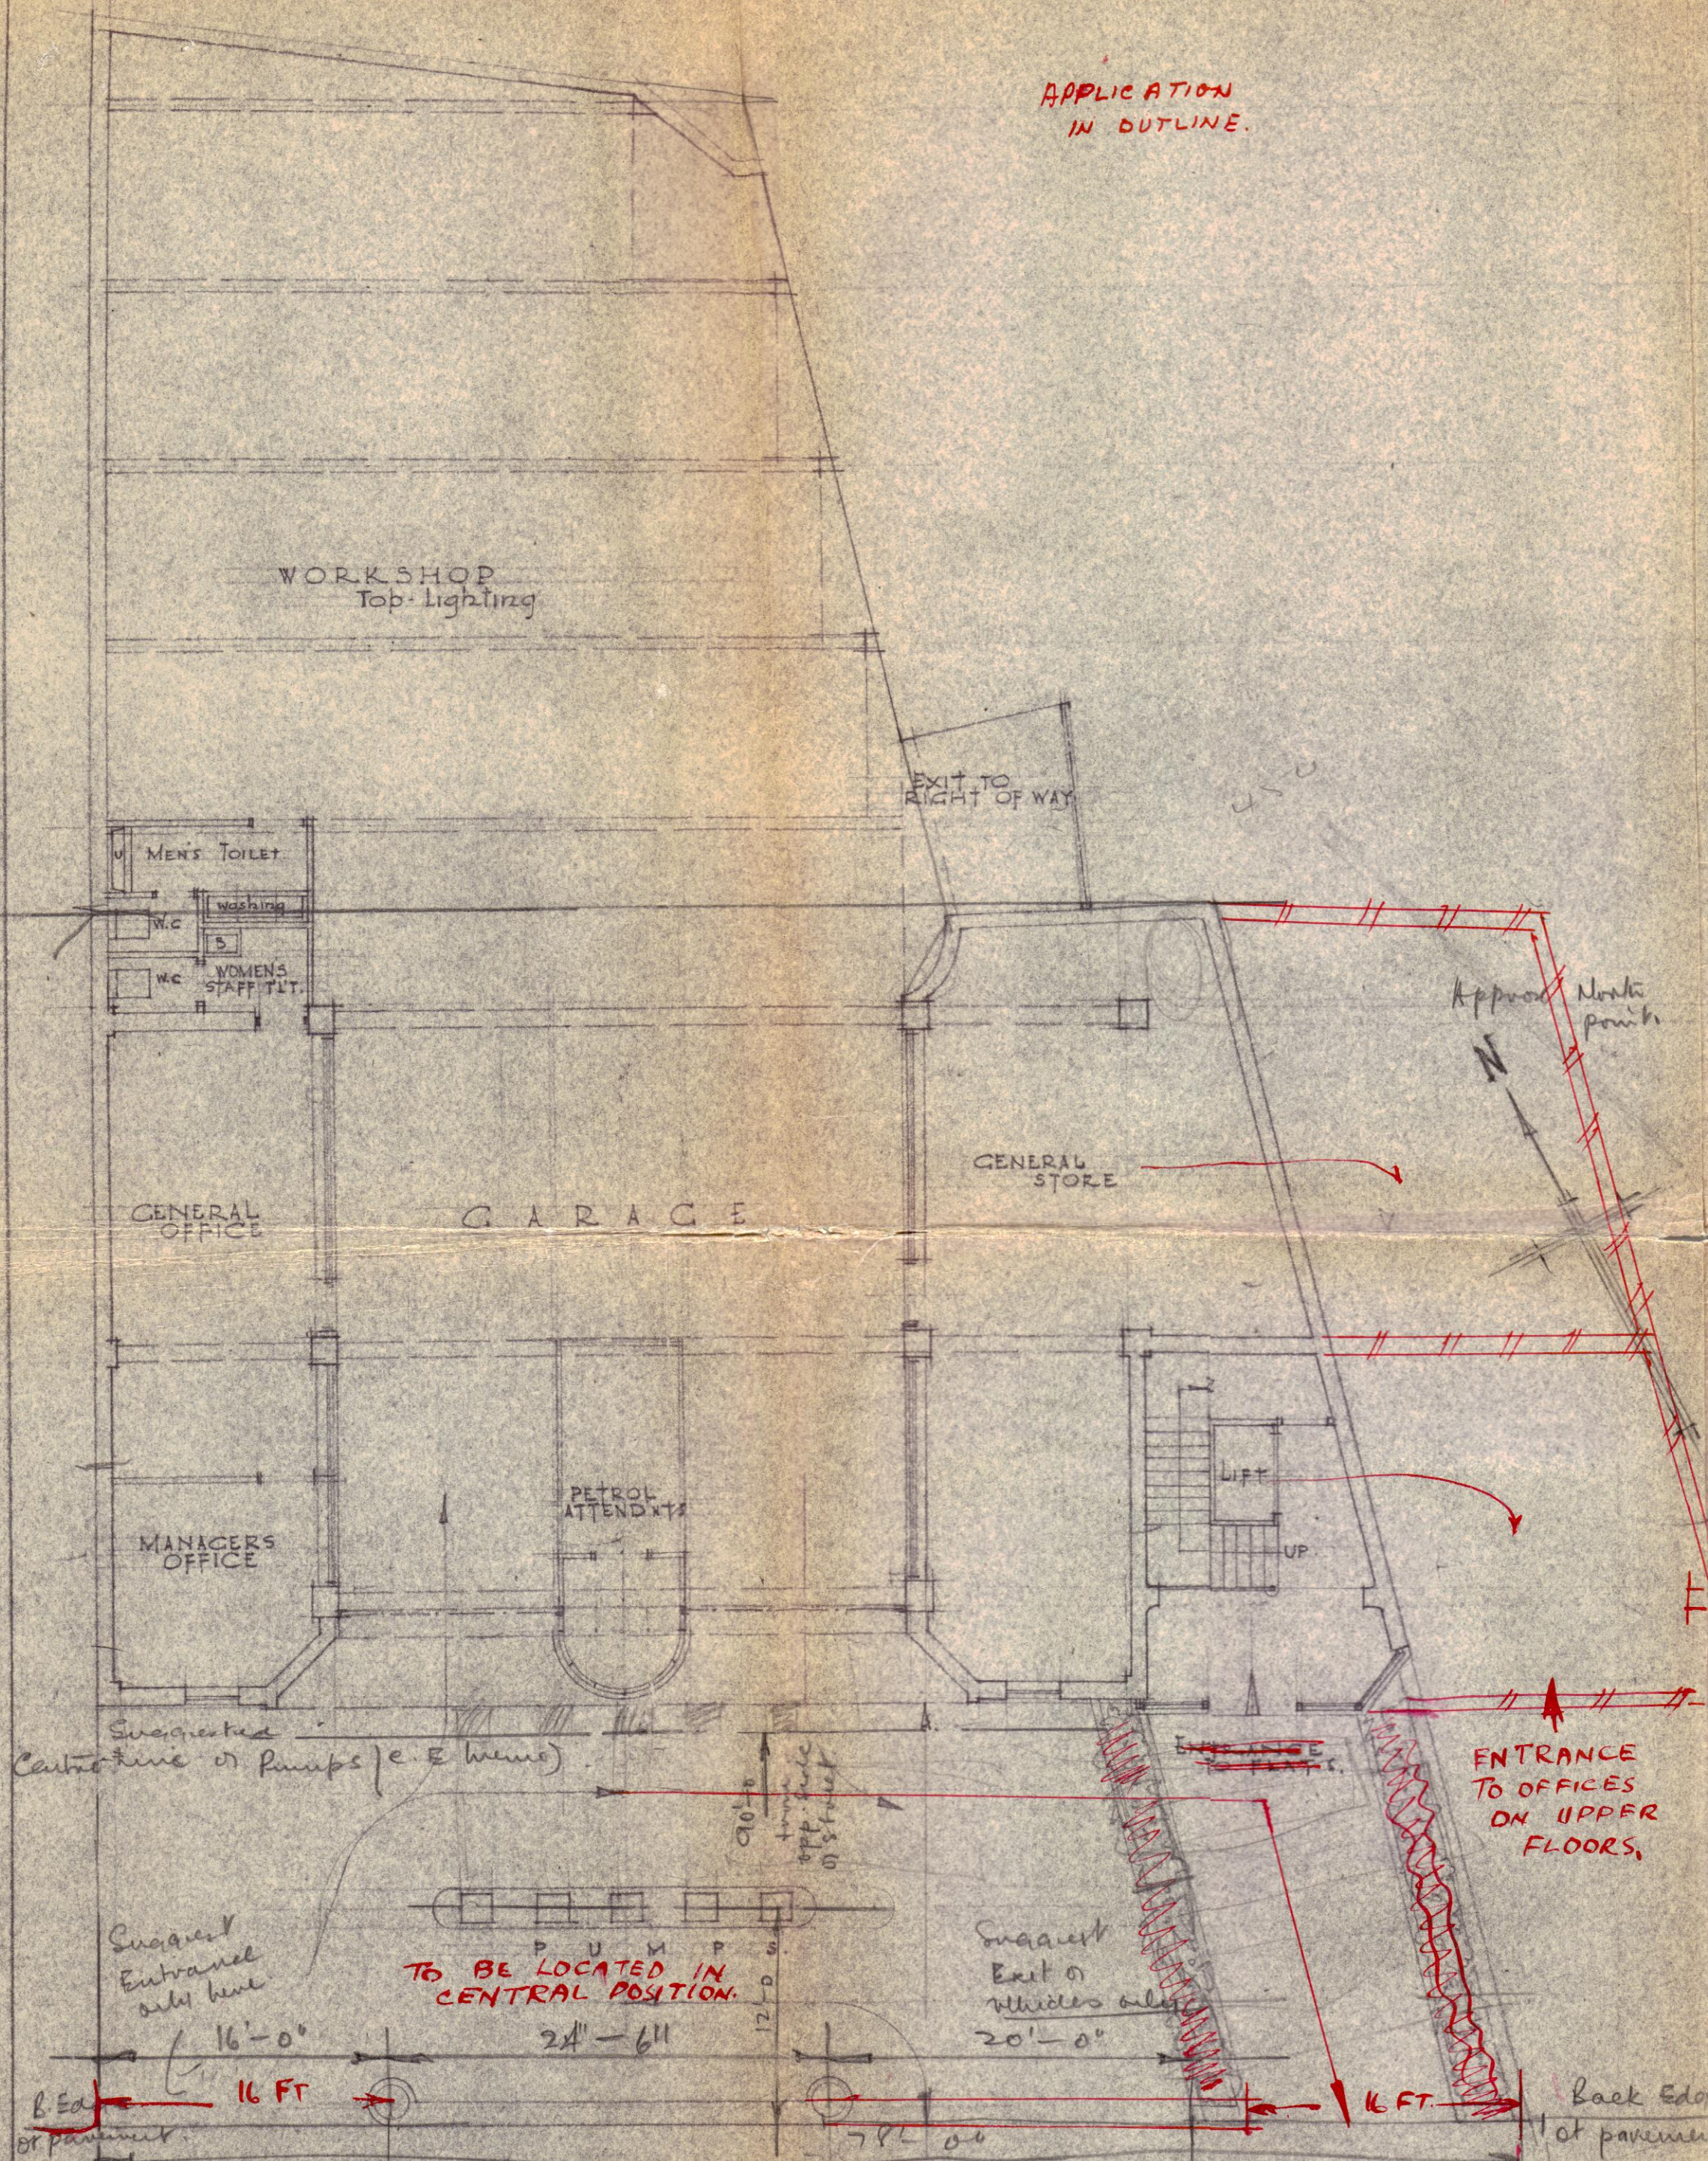


GROUND FLOOR PLAN

PROPOSED RE-DEVELOPMENT OF SITE

SCALE 8 FEET TO 1 INCH. 82, 83, 84, 85, CHALK FARM ROAD, N.W.1.

DATE: DECEMBER, 1953.

D.A.C. No. 1073/1.

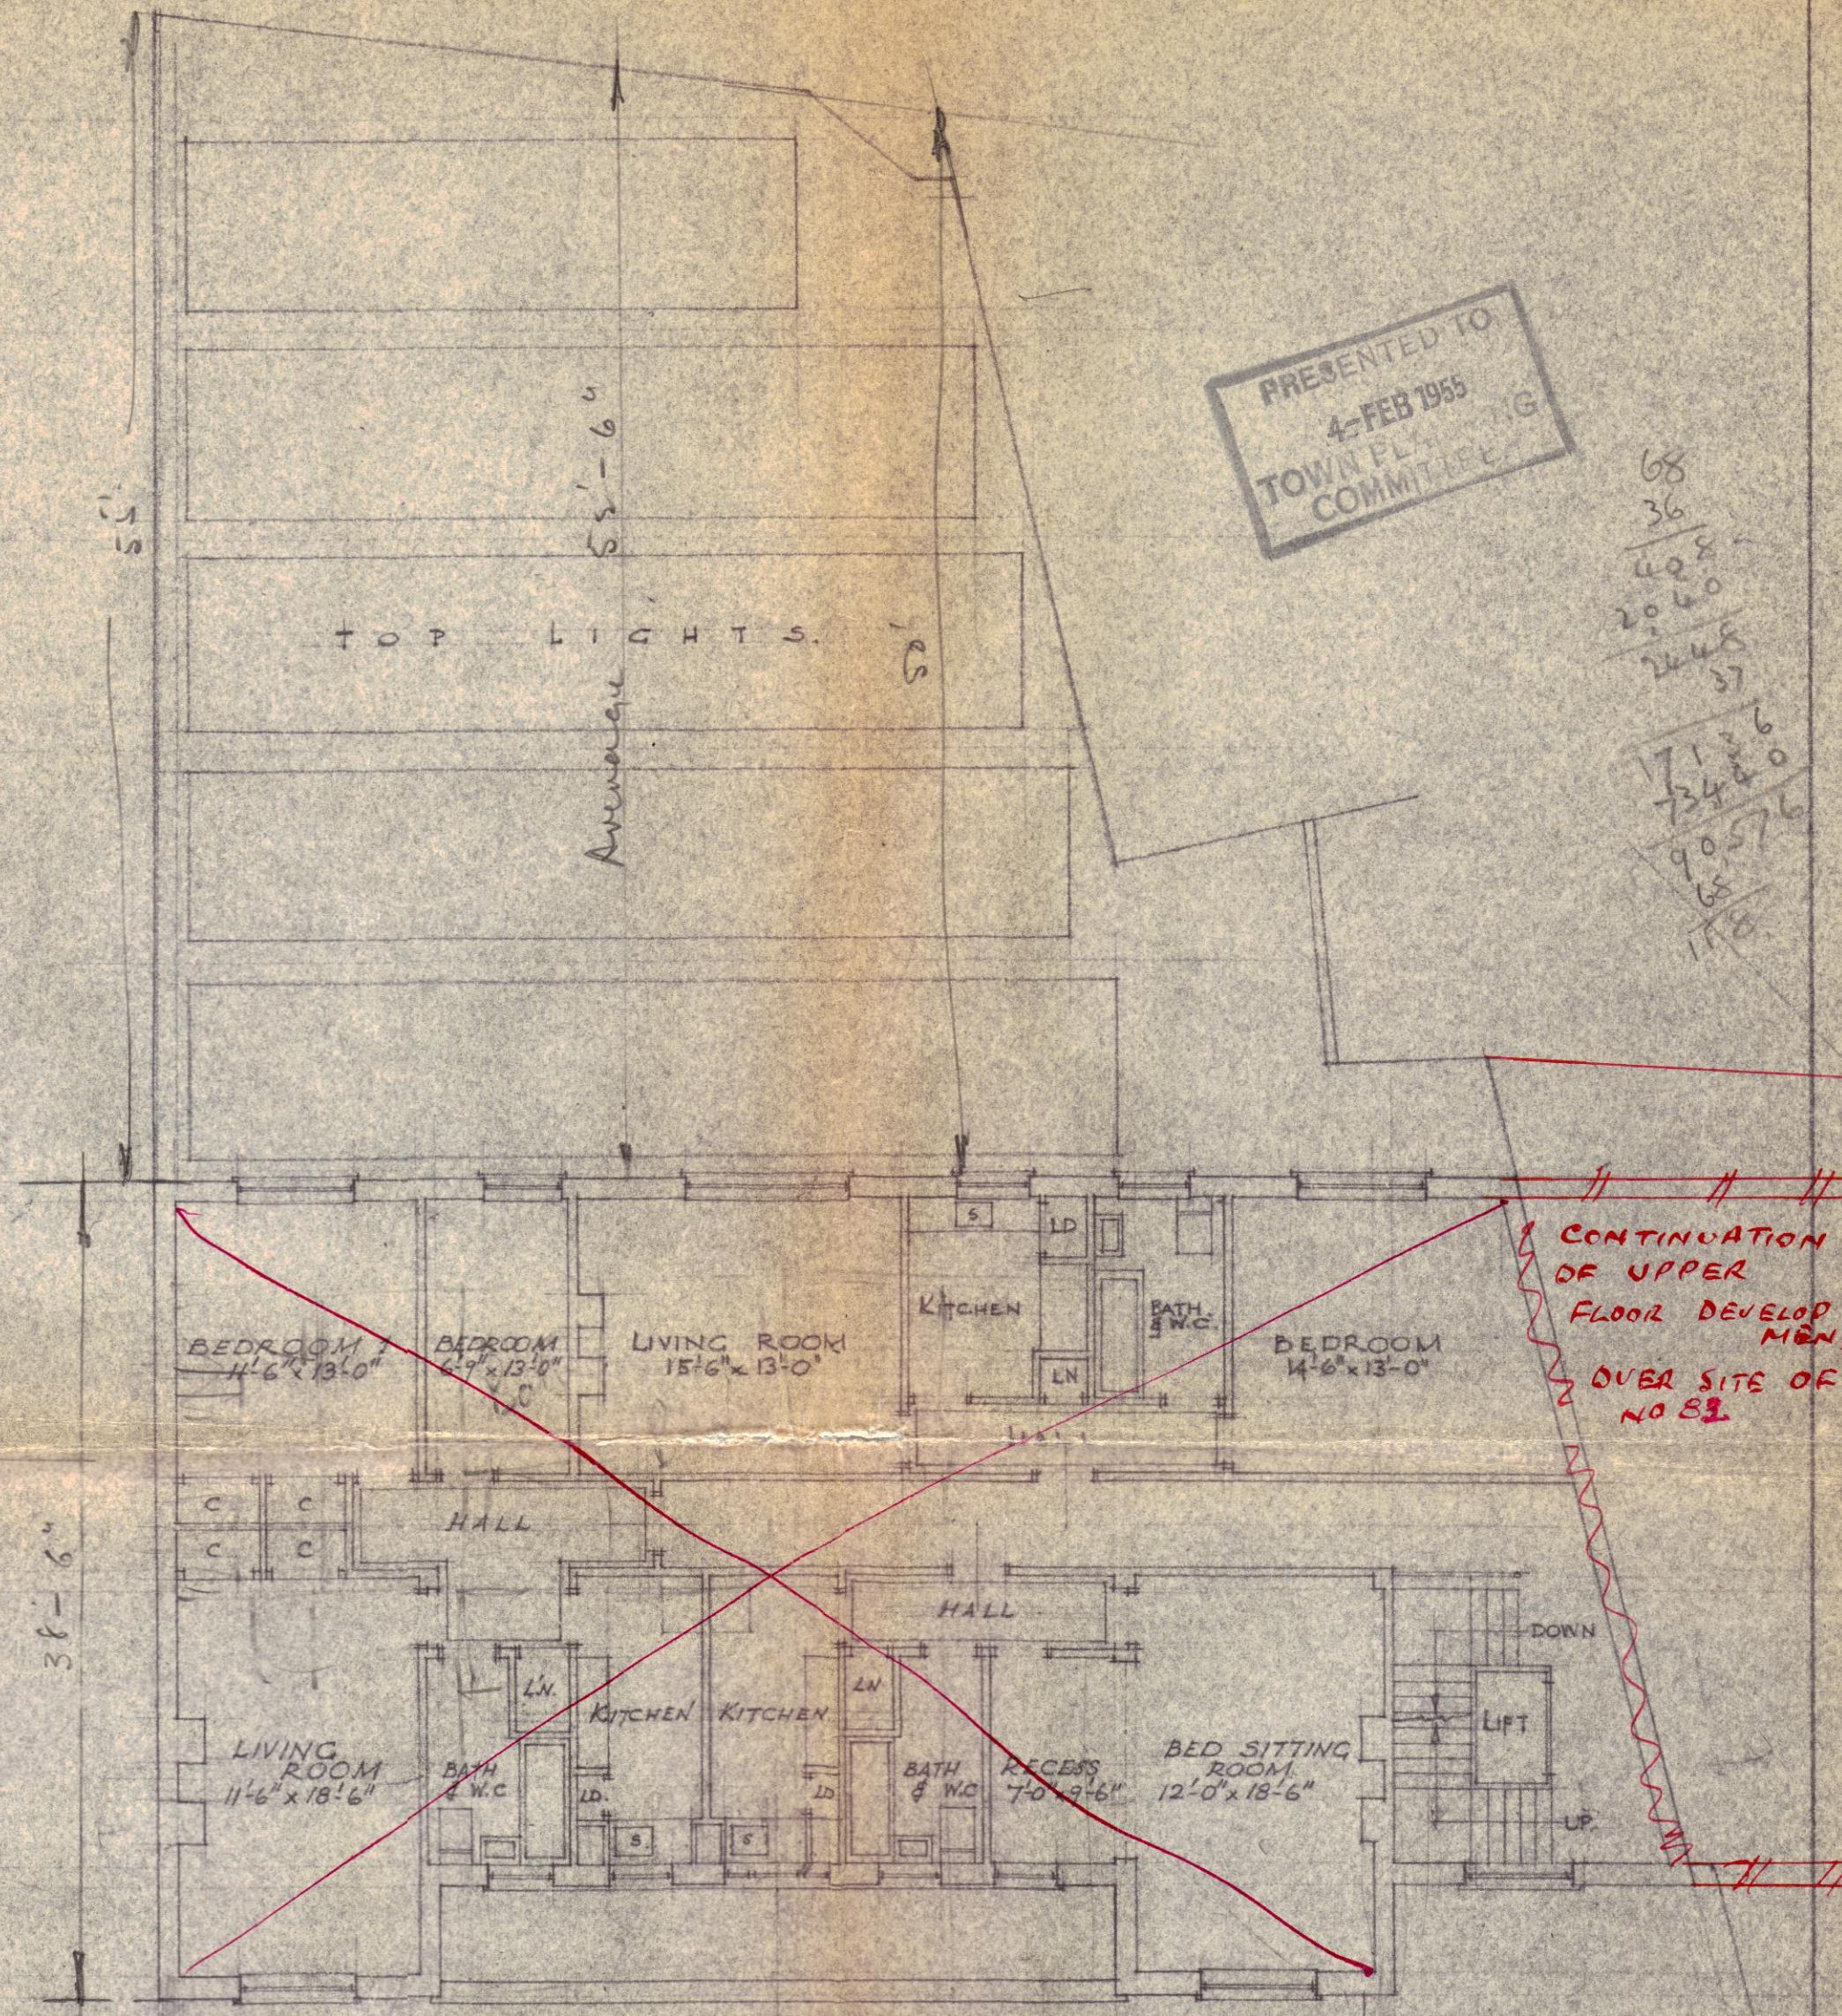

PRESENTED TO
4-FEB 1955
TOWN PLANNING
COMMITTEE

68
36
428
20.60
2448
37
17136
73460
9056
68
178

ARCHITECTS LCC
No. 6751
SHOW
5 JUL 1954
SEE TO

ROBERT TASKER & PARTNERS
F.R.I.B.A. PARTNER
MR ROBERT TASKER
PARTNERS

20th DEC, 1954.

Sir Robert Tasker & Partners.
Chartered Architects, Surveyors,
No 3, Field Court, Grays Inn, W.C.1.