
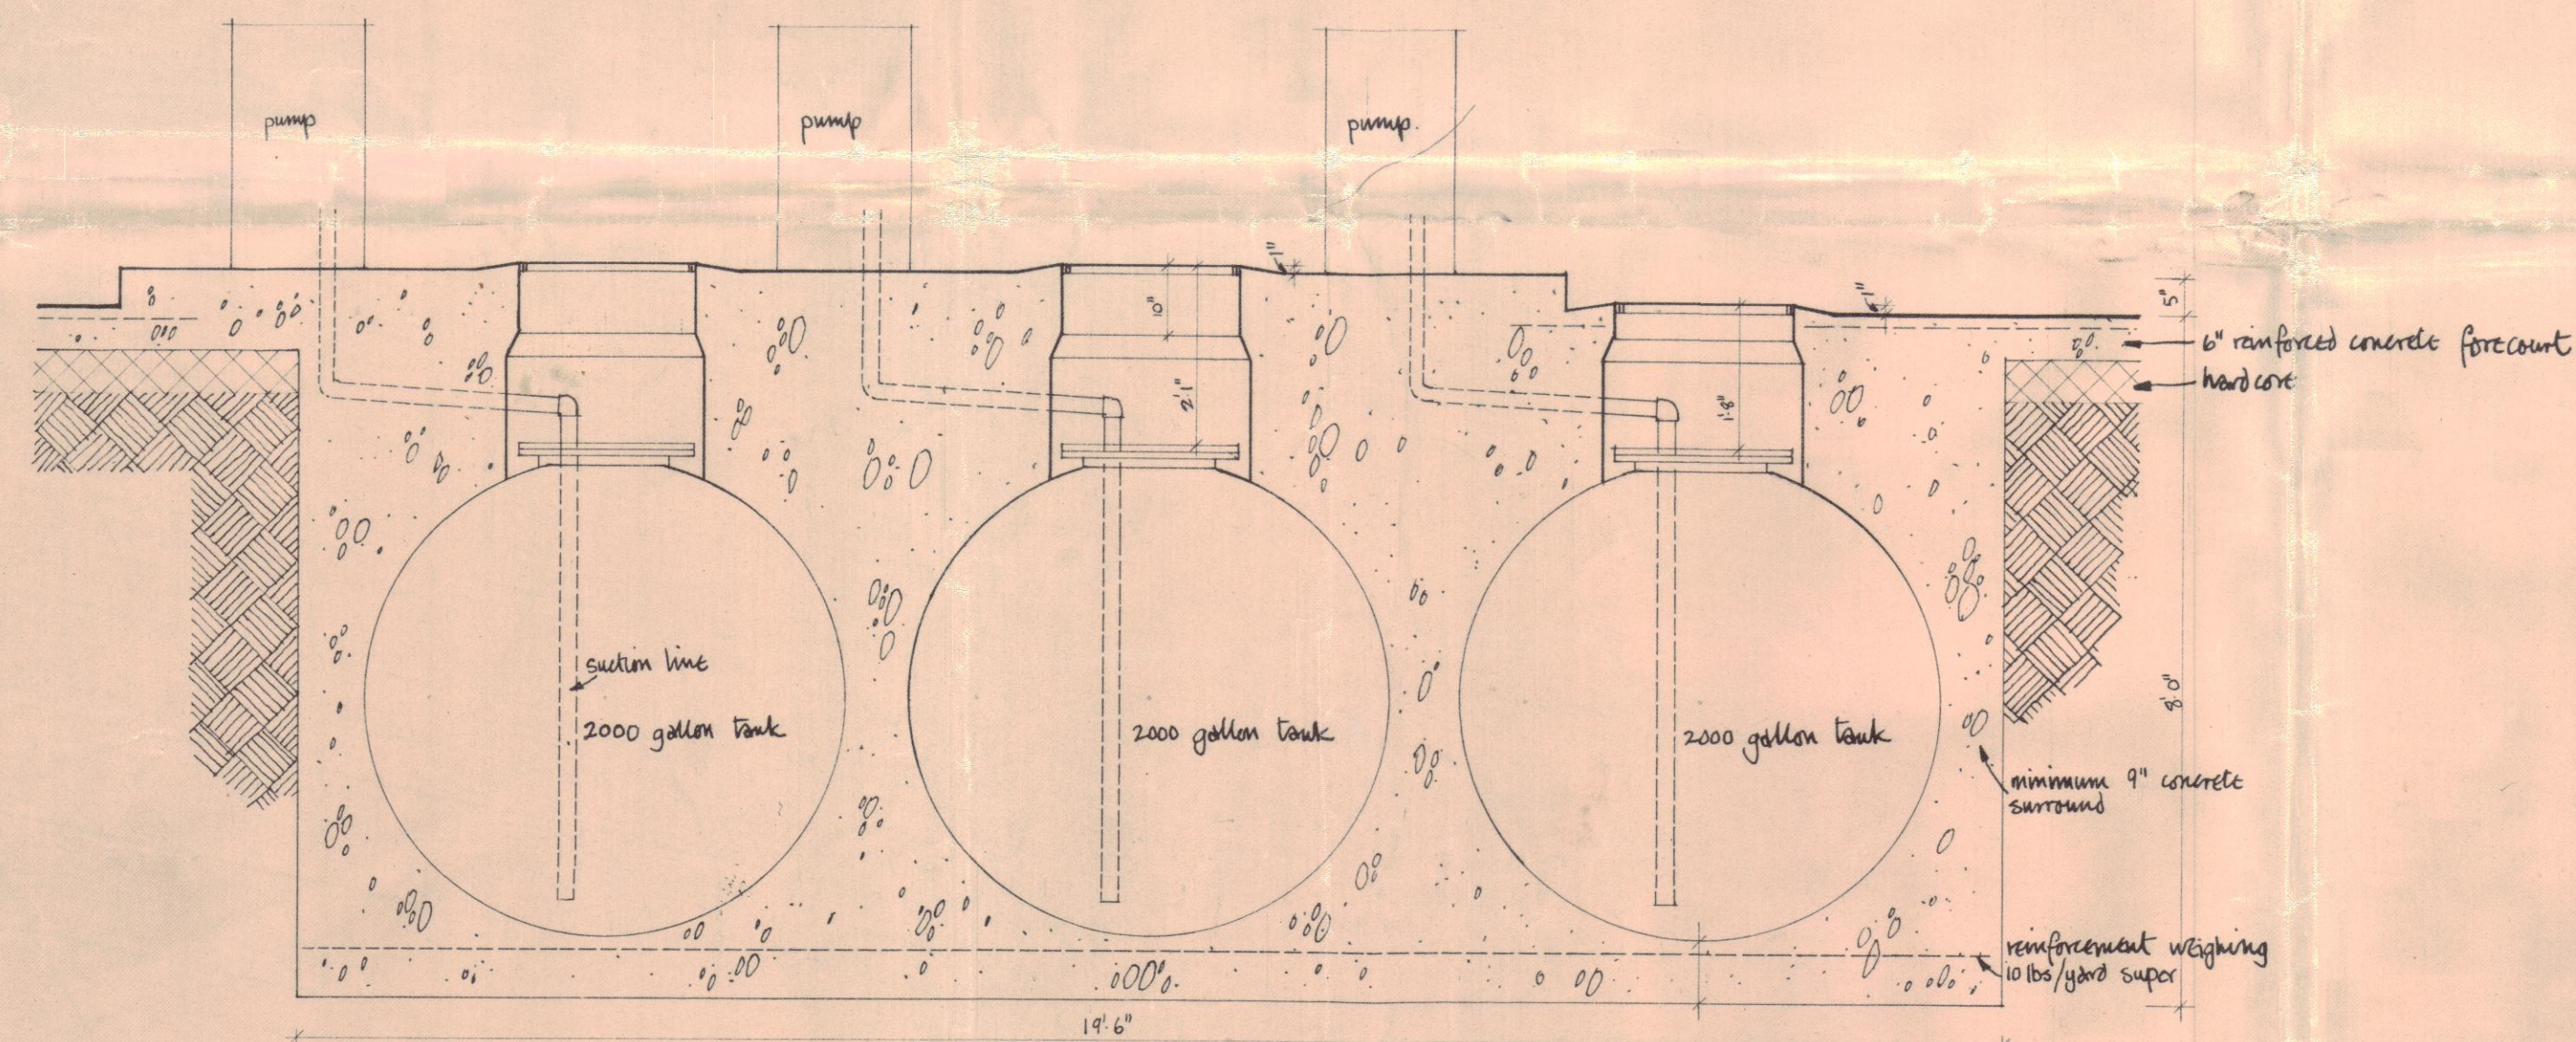


PRESENTED TO
TOWN PLANNING
COMMITTEE
17 APR 1958

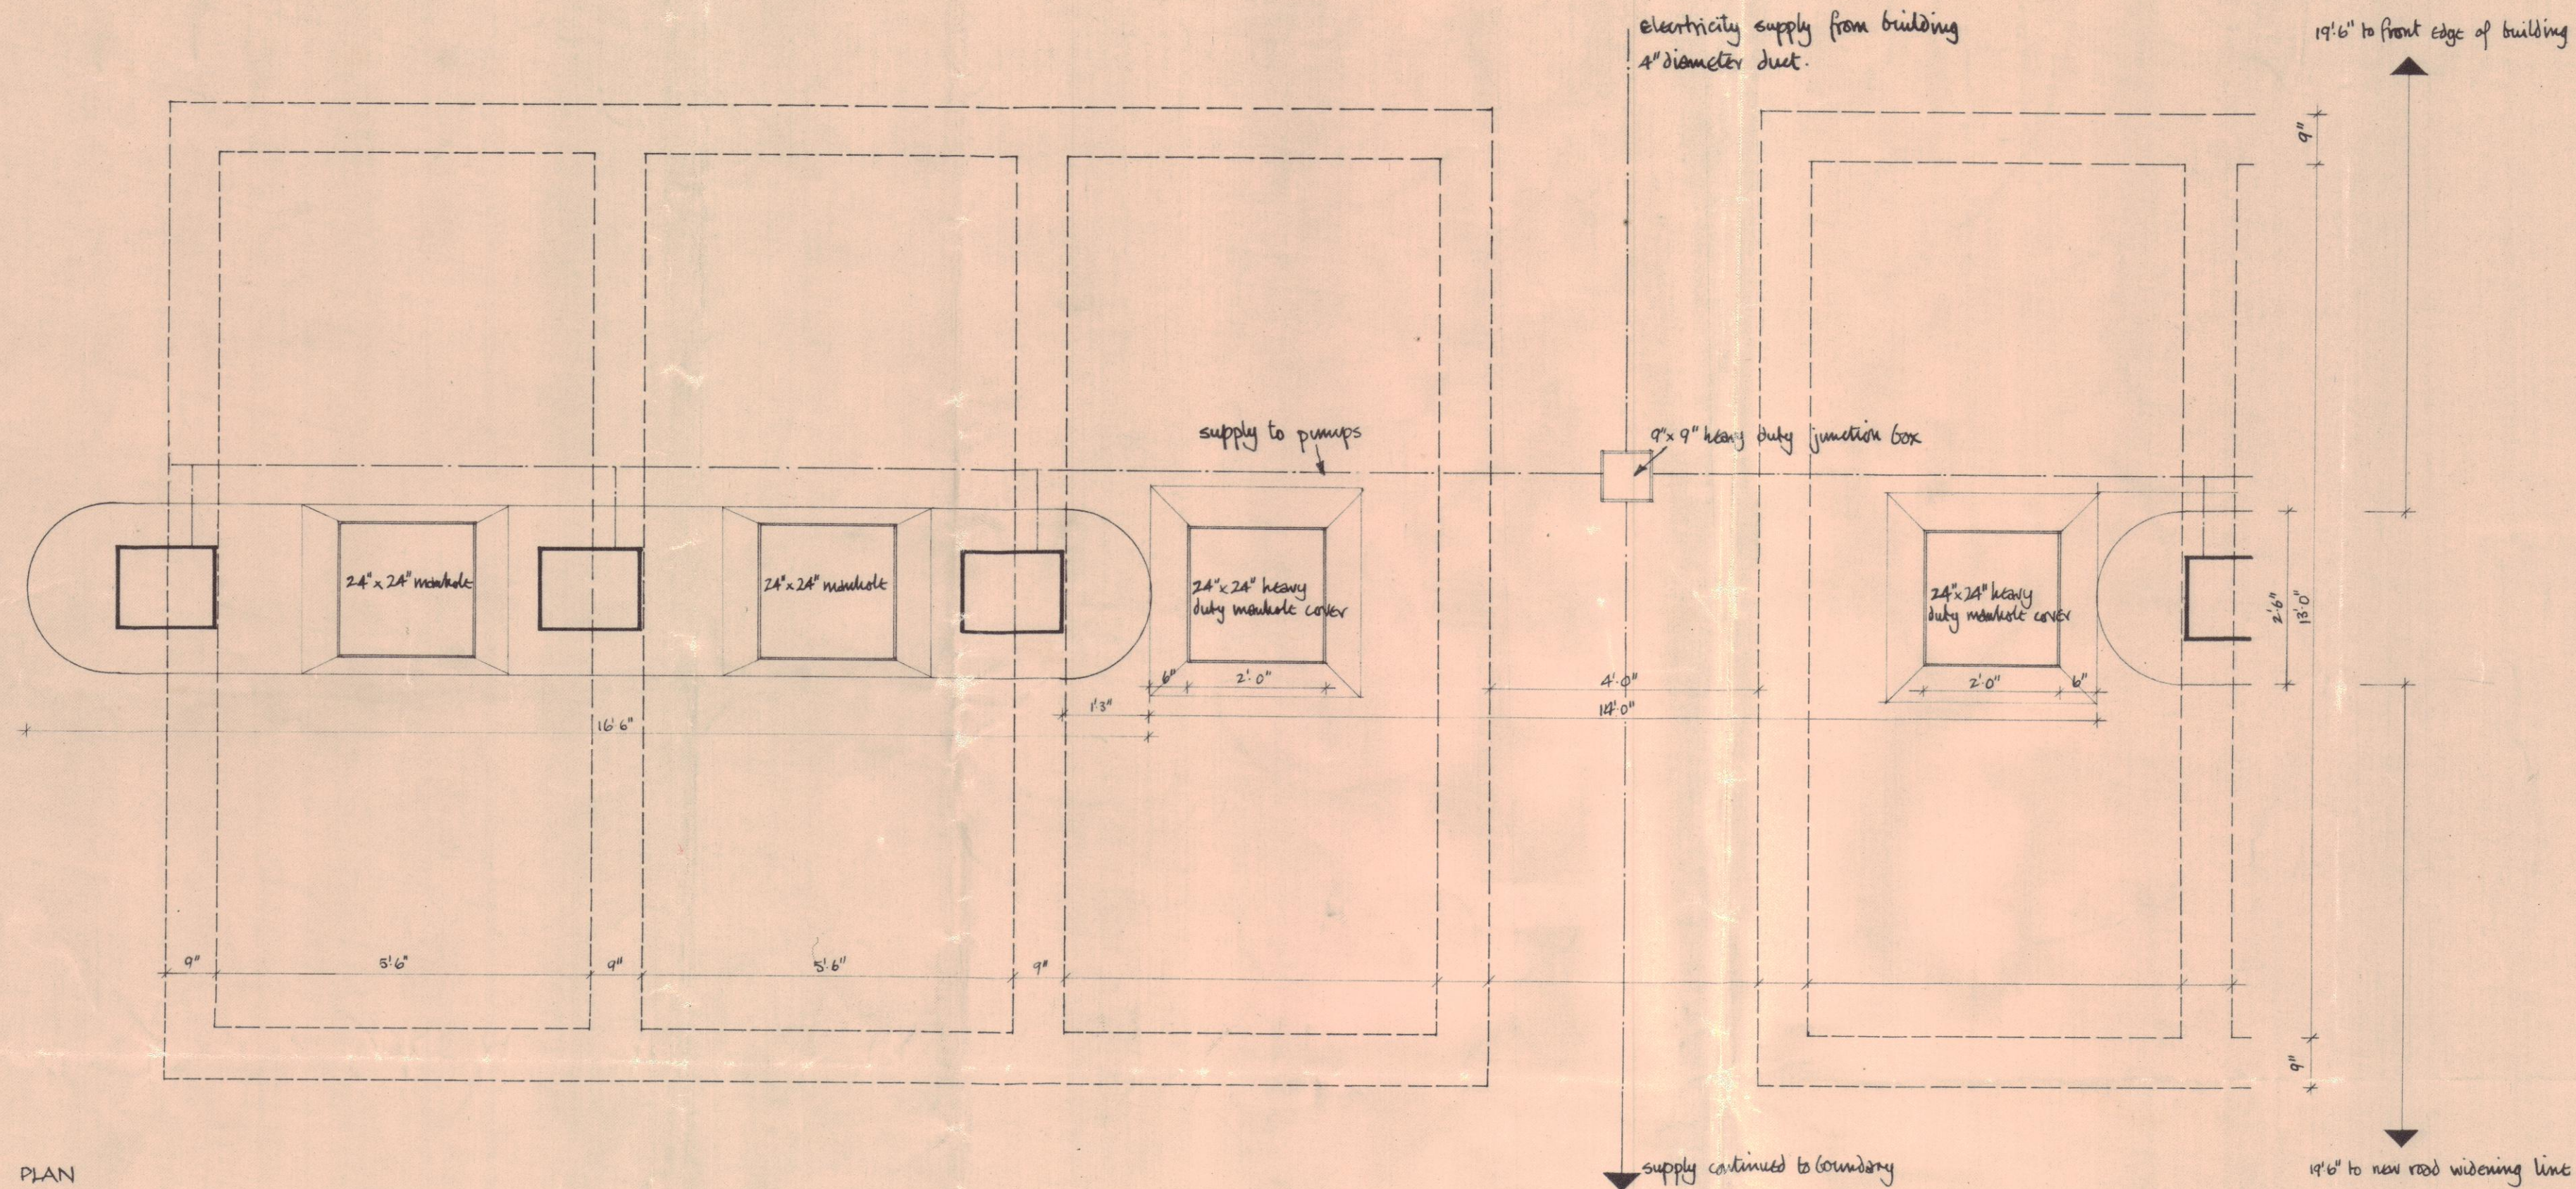

Positions of vent pipes shown on Jg no 1/153

CHALK FARM ROAD, ST. PANCRAS
Details of petrol tank installation

SCALE 1/2" represents 1' 0"	January 1958
DRAWING NO. CHA 2/141	ABulley

BLUE STAR GARAGES LIMITED
35 HAMPSHIRE HIGH STREET
LONDON NW3.

ARCHITECT L.O.O.
No. 17260.
30 JAN 1958
REF. TO AOK'D.